
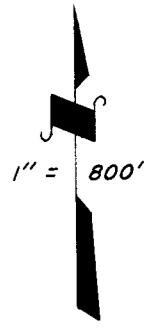


SEC'S 11 & 12, T.21S., R.26E., M.D.B.&M.

TAX CODE AREA **236-06**
 141-003
 141-010

DISCLAIMER
 THIS MAP WAS PREPARED FOR LOCAL PROPERTY ASSESSMENT PURPOSES ONLY. THE PARCELS SHOWN HEREON MAY NOT COMPLY WITH STATE AND LOCAL SUBDIVISION ORDINANCES. NO LIABILITY IS ASSUMED FOR THE USE OF THE INFORMATION HEREON. R & T CODE SEC. 327, 408.3, ETC.
 REVISED: 02/02/2016
 REASON: 2015-0074243
 CAD TECH: ARL

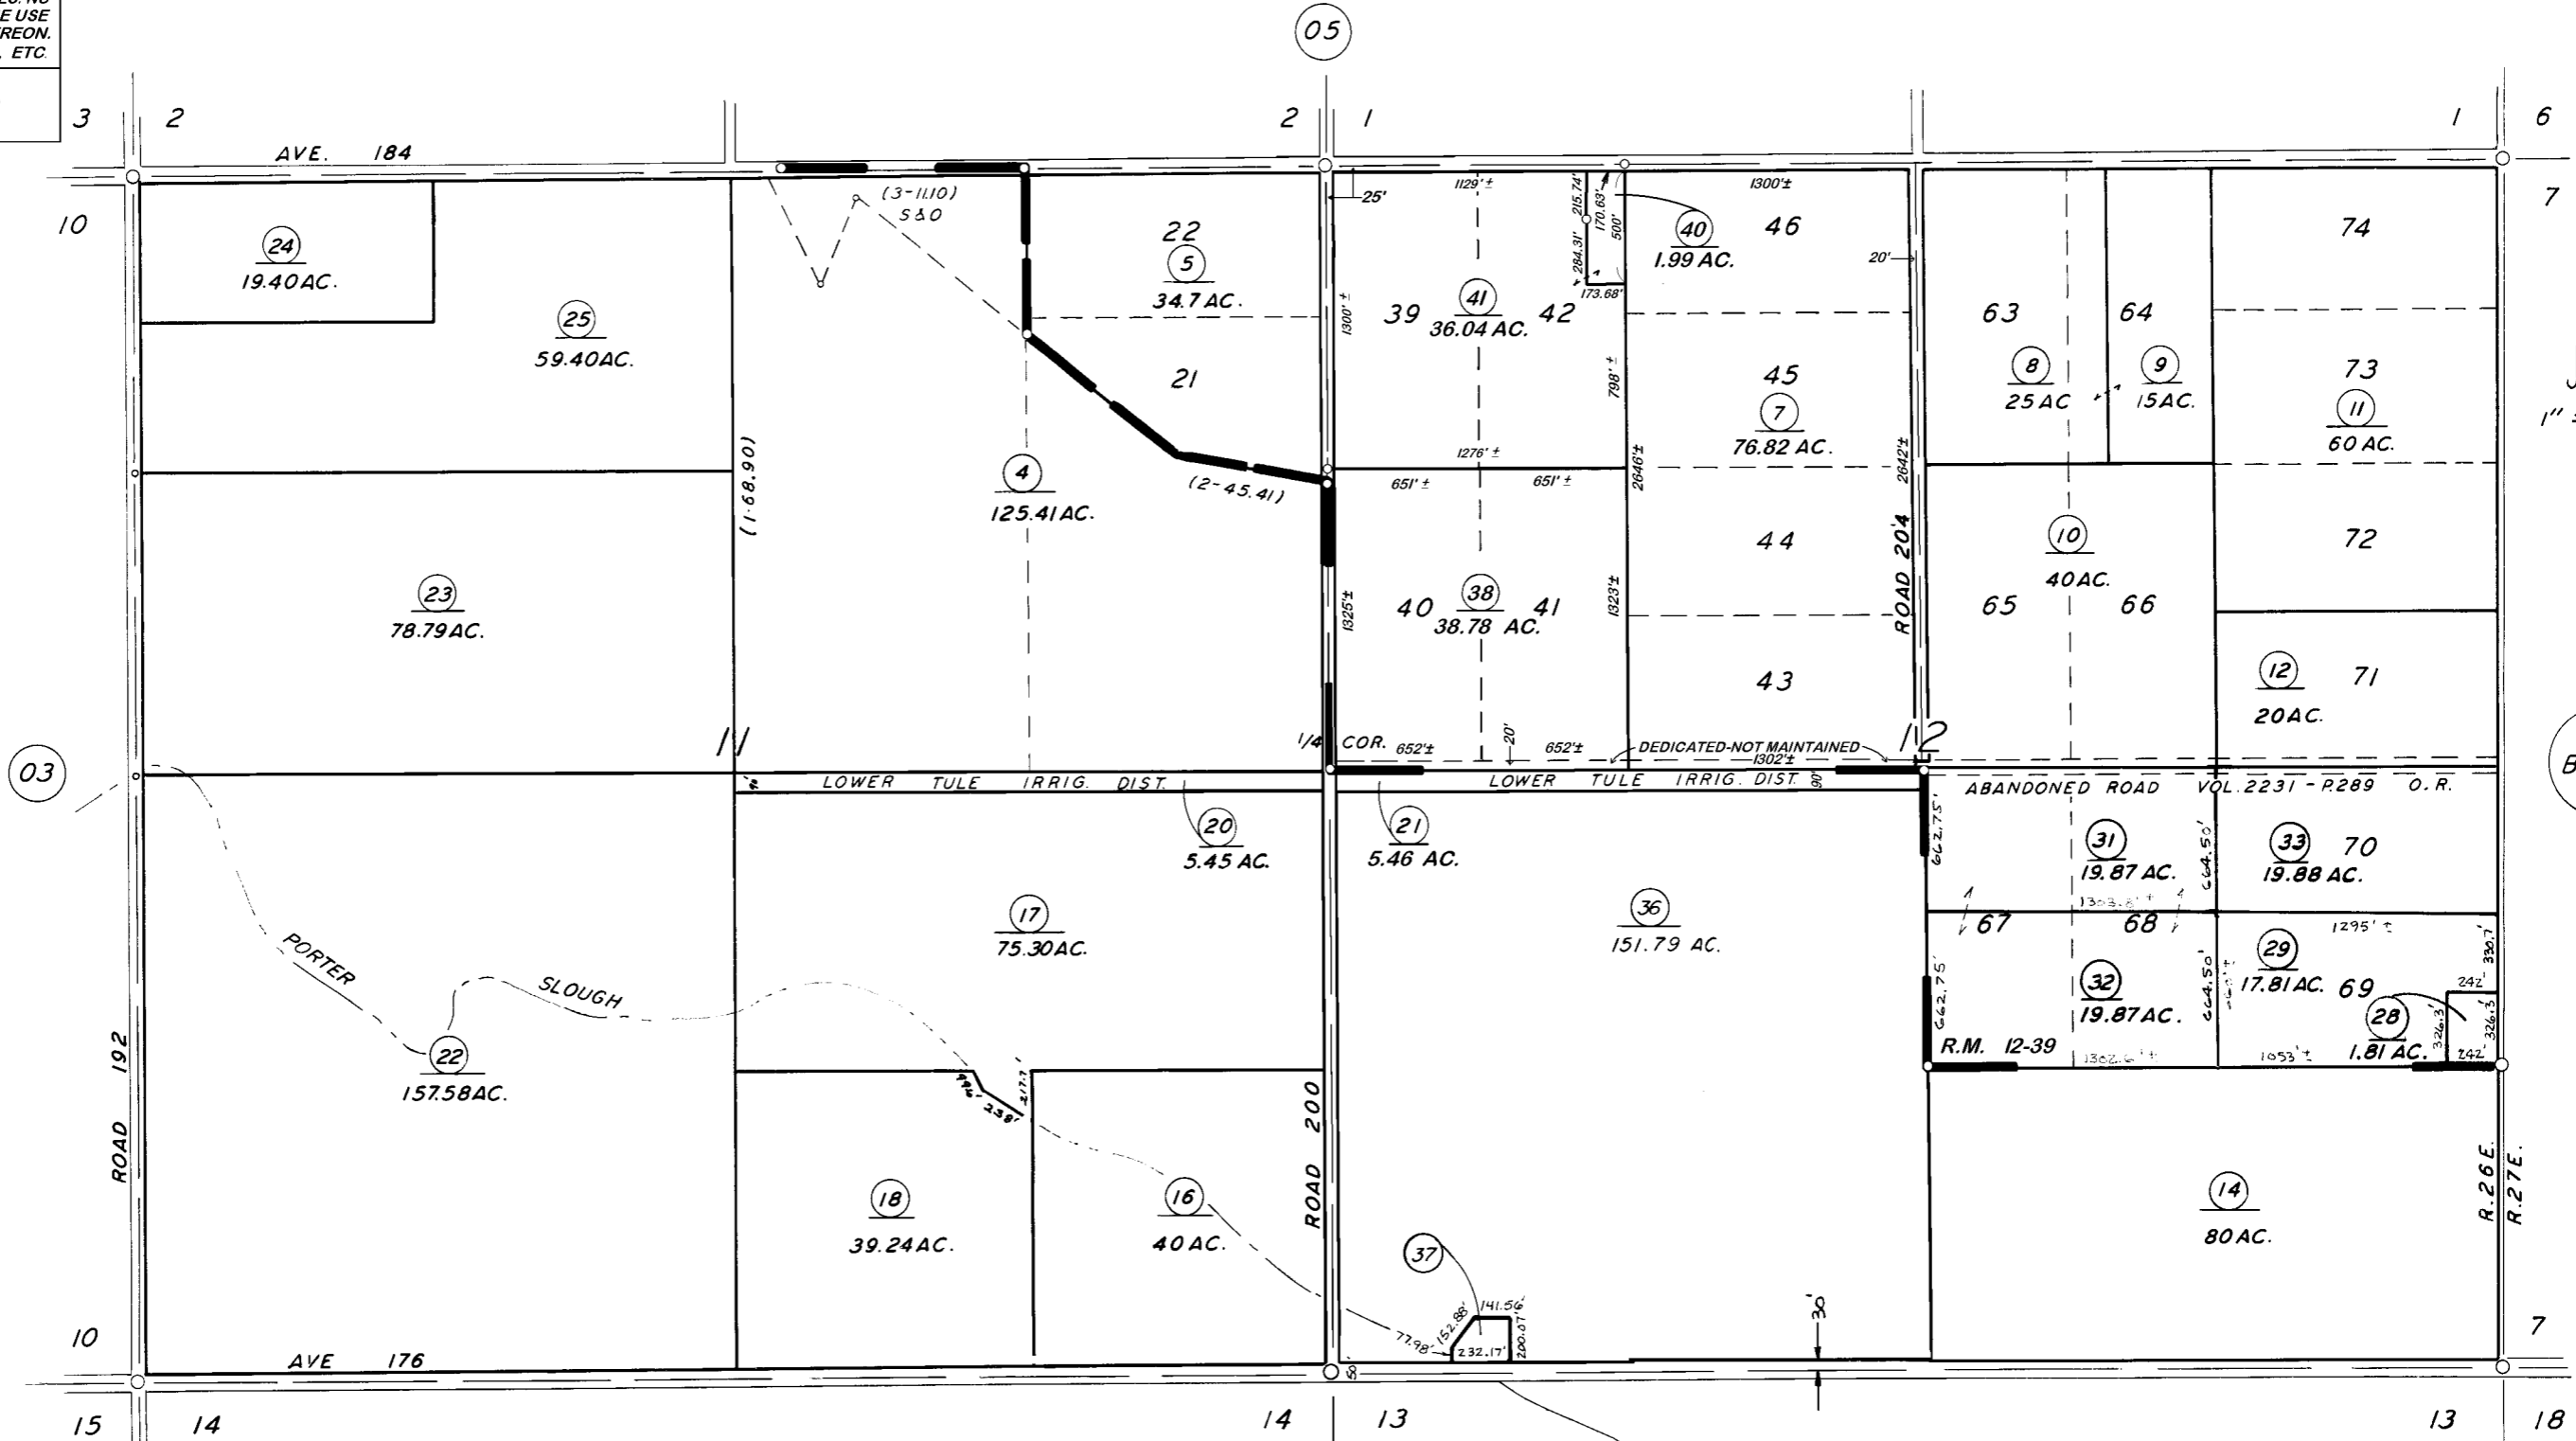

BK.243

VICINITY OF STRATHMORE
 POR. HANNAH RANCHO TRACT R.M. 12 - 39
 ASSESSOR'S MAPS BK. 236, PG. 06.
 COUNTY OF TULARE, CALIF.

NOTE - ASSESSOR'S BLOCK NUMBERS SHOWN IN ELLIPSES
 ASSESSOR'S PARCEL NUMBERS SHOWN IN CIRCLES