



S1/2 SEC.28, T.21S., R.26E., M.D.B.&M.

Tax Area Codes 236-20


125-000

162-001

DISCLAIMER
 THIS MAP WAS PREPARED FOR LOCAL PROPERTY ASSESSMENT PURPOSES ONLY AND THE PARCELS SHOWN HEREON MAY NOT COMPLY WITH STATE AND LOCAL SUBDIVISION ORDINANCES, AND NO LIABILITY IS ASSUMED FOR THE USE OF THE INFORMATION SHOWN HEREON. R & T CODE SEC. 327, 408.3, ETC.

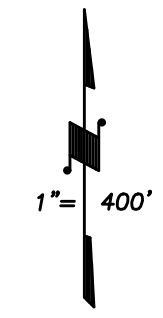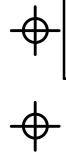

BASIS OF BEARINGS:
L.S. 26-12

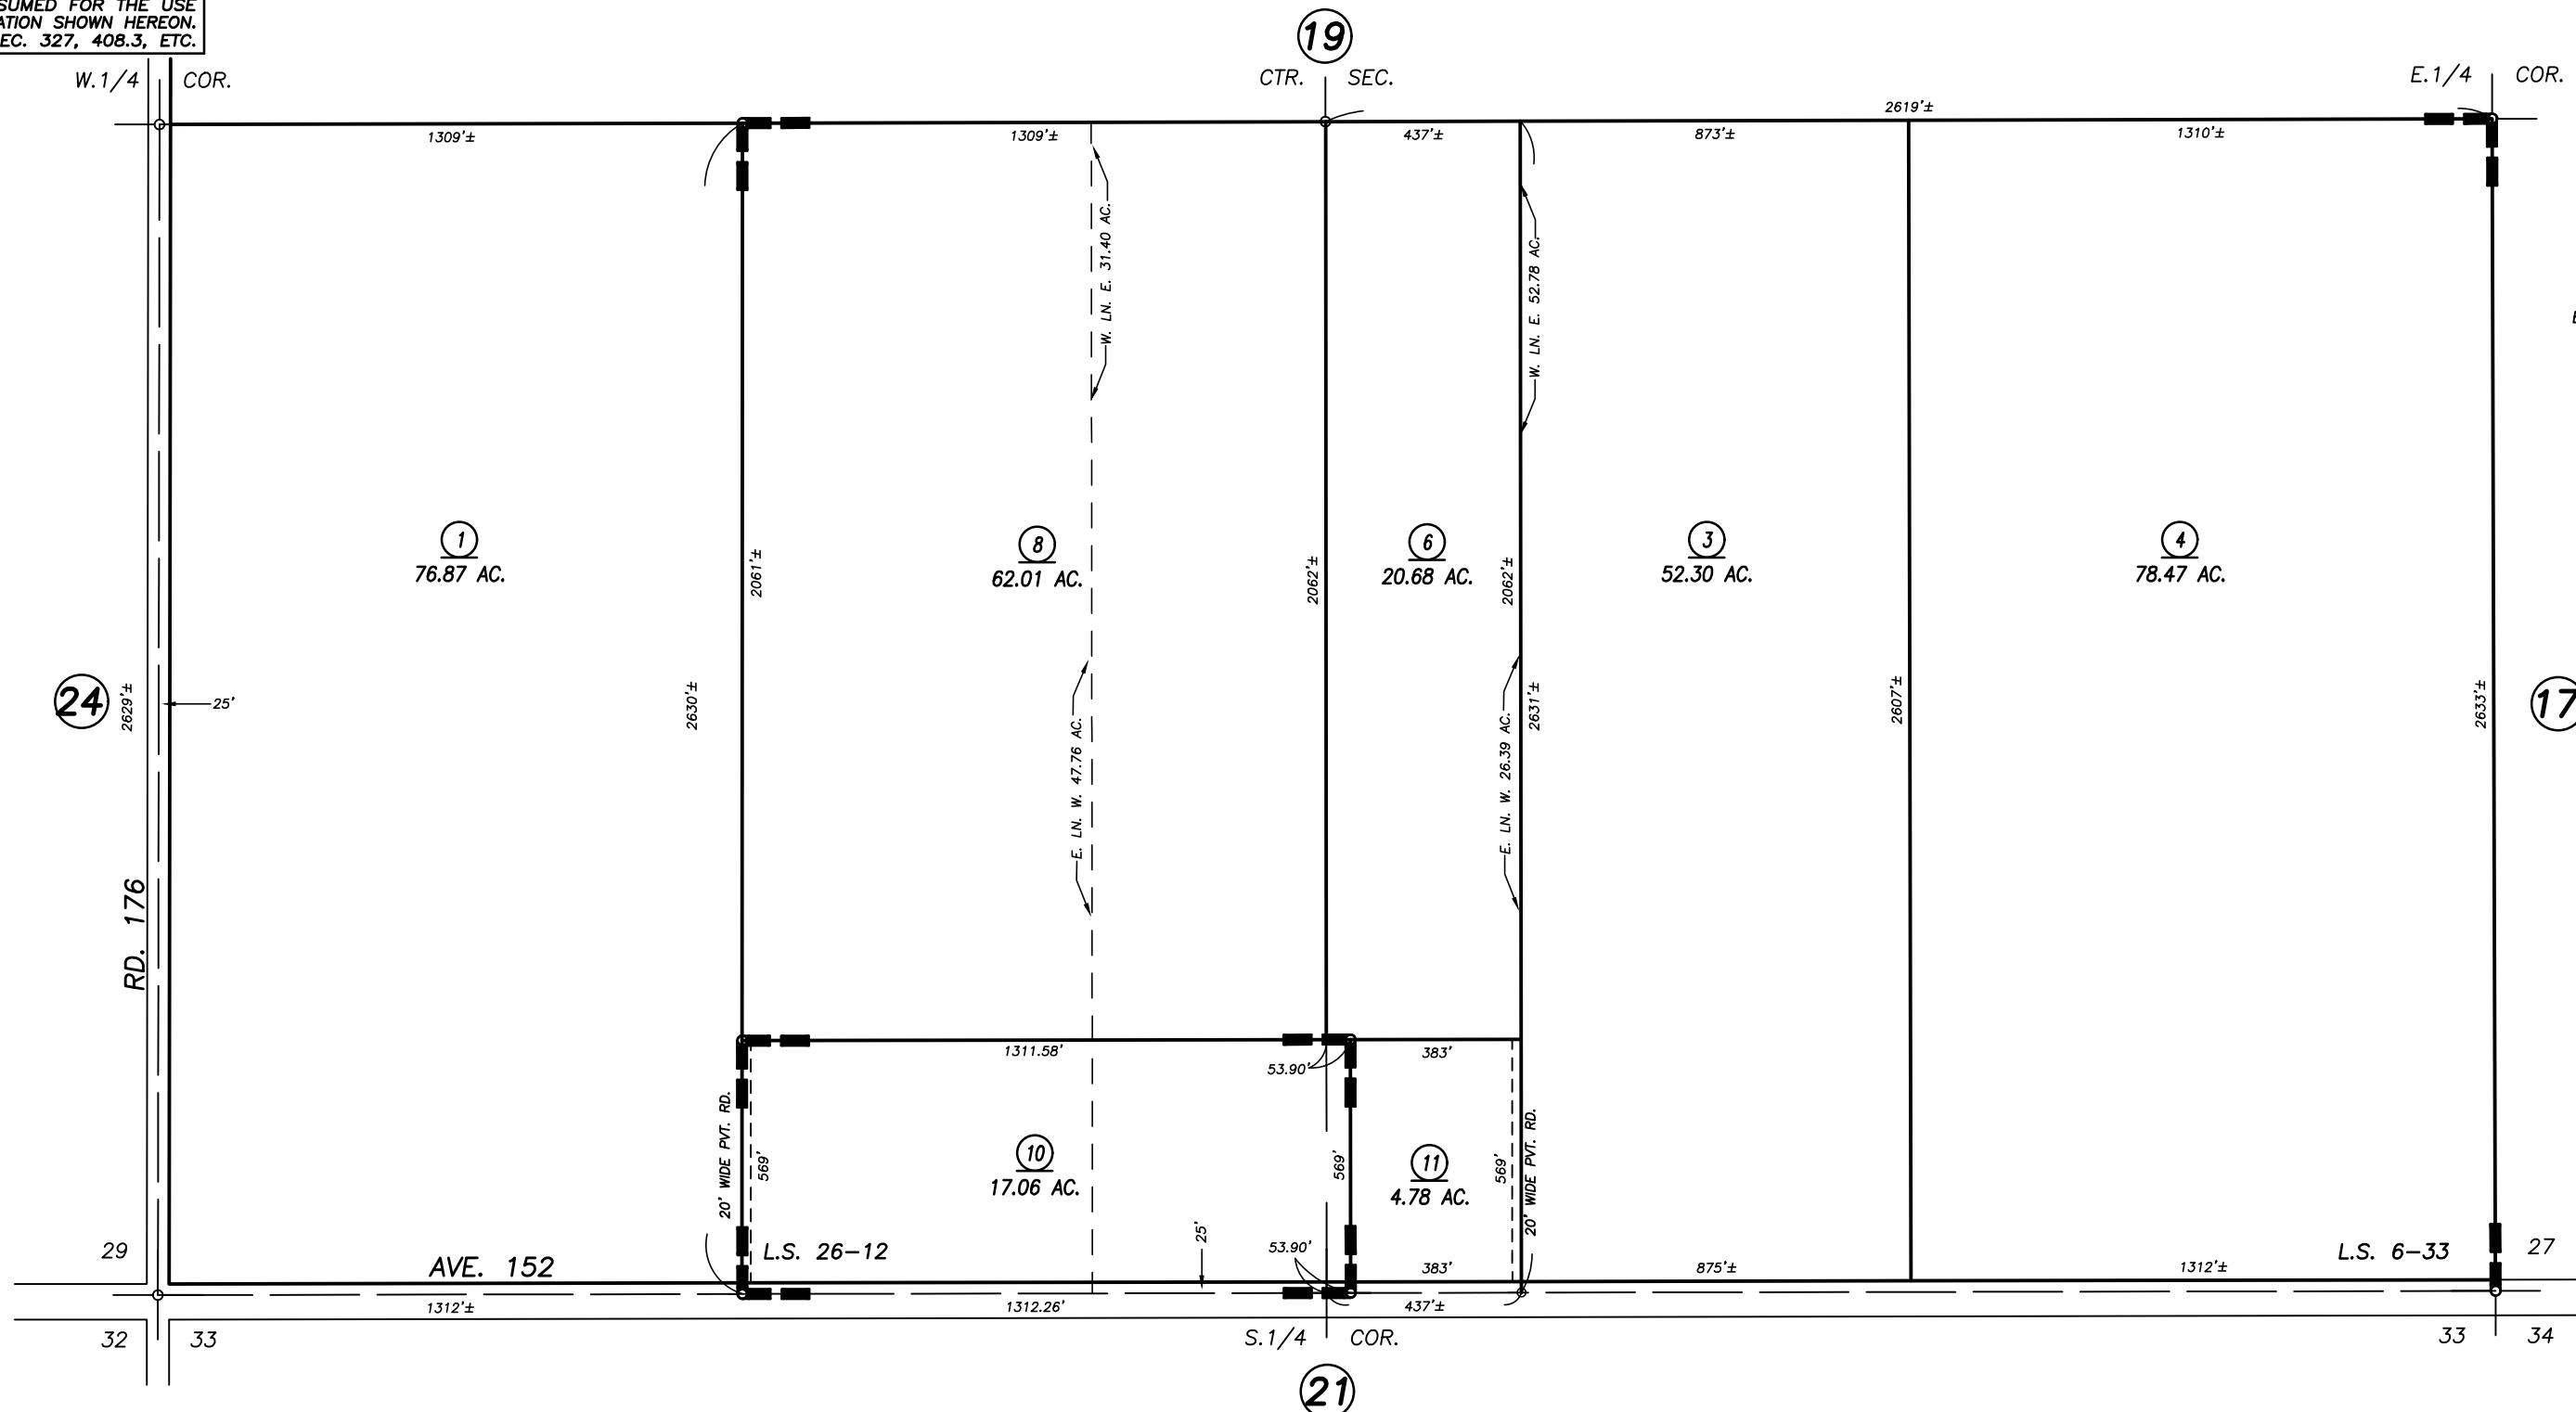

POR RECORD OF SURVEY, L.S. 6-33
 RECORD OF SURVEY, L.S. 26-12

VICINITY OF POPLAR
 ASSESSOR'S MAPS BK. 236 , PG. 20
 COUNTY OF TULARE, CALIFORNIA, U.S.A.

NOTE: Assessor's Parcel Numbers Shown in Circles (1) (123)
 Assessor's Block Numbers Shown in Ellipses

2002-0008337	8/26/2016	NFL
REVISION	DATE	TECH