
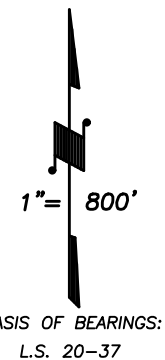


DISCLAIMER
THIS MAP WAS PREPARED FOR LOCAL PROPERTY ASSESSMENT PURPOSES ONLY AND THE PARCELS SHOWN HEREON MAY NOT COMPLY WITH STATE AND LOCAL SUBDIVISION ORDINANCES, AND NO LIABILITY IS ASSUMED FOR THE USE OF THE INFORMATION SHOWN HEREON. R & T CODE SEC. 327, 408.3, ETC.

Bk. 233

Bk. 232

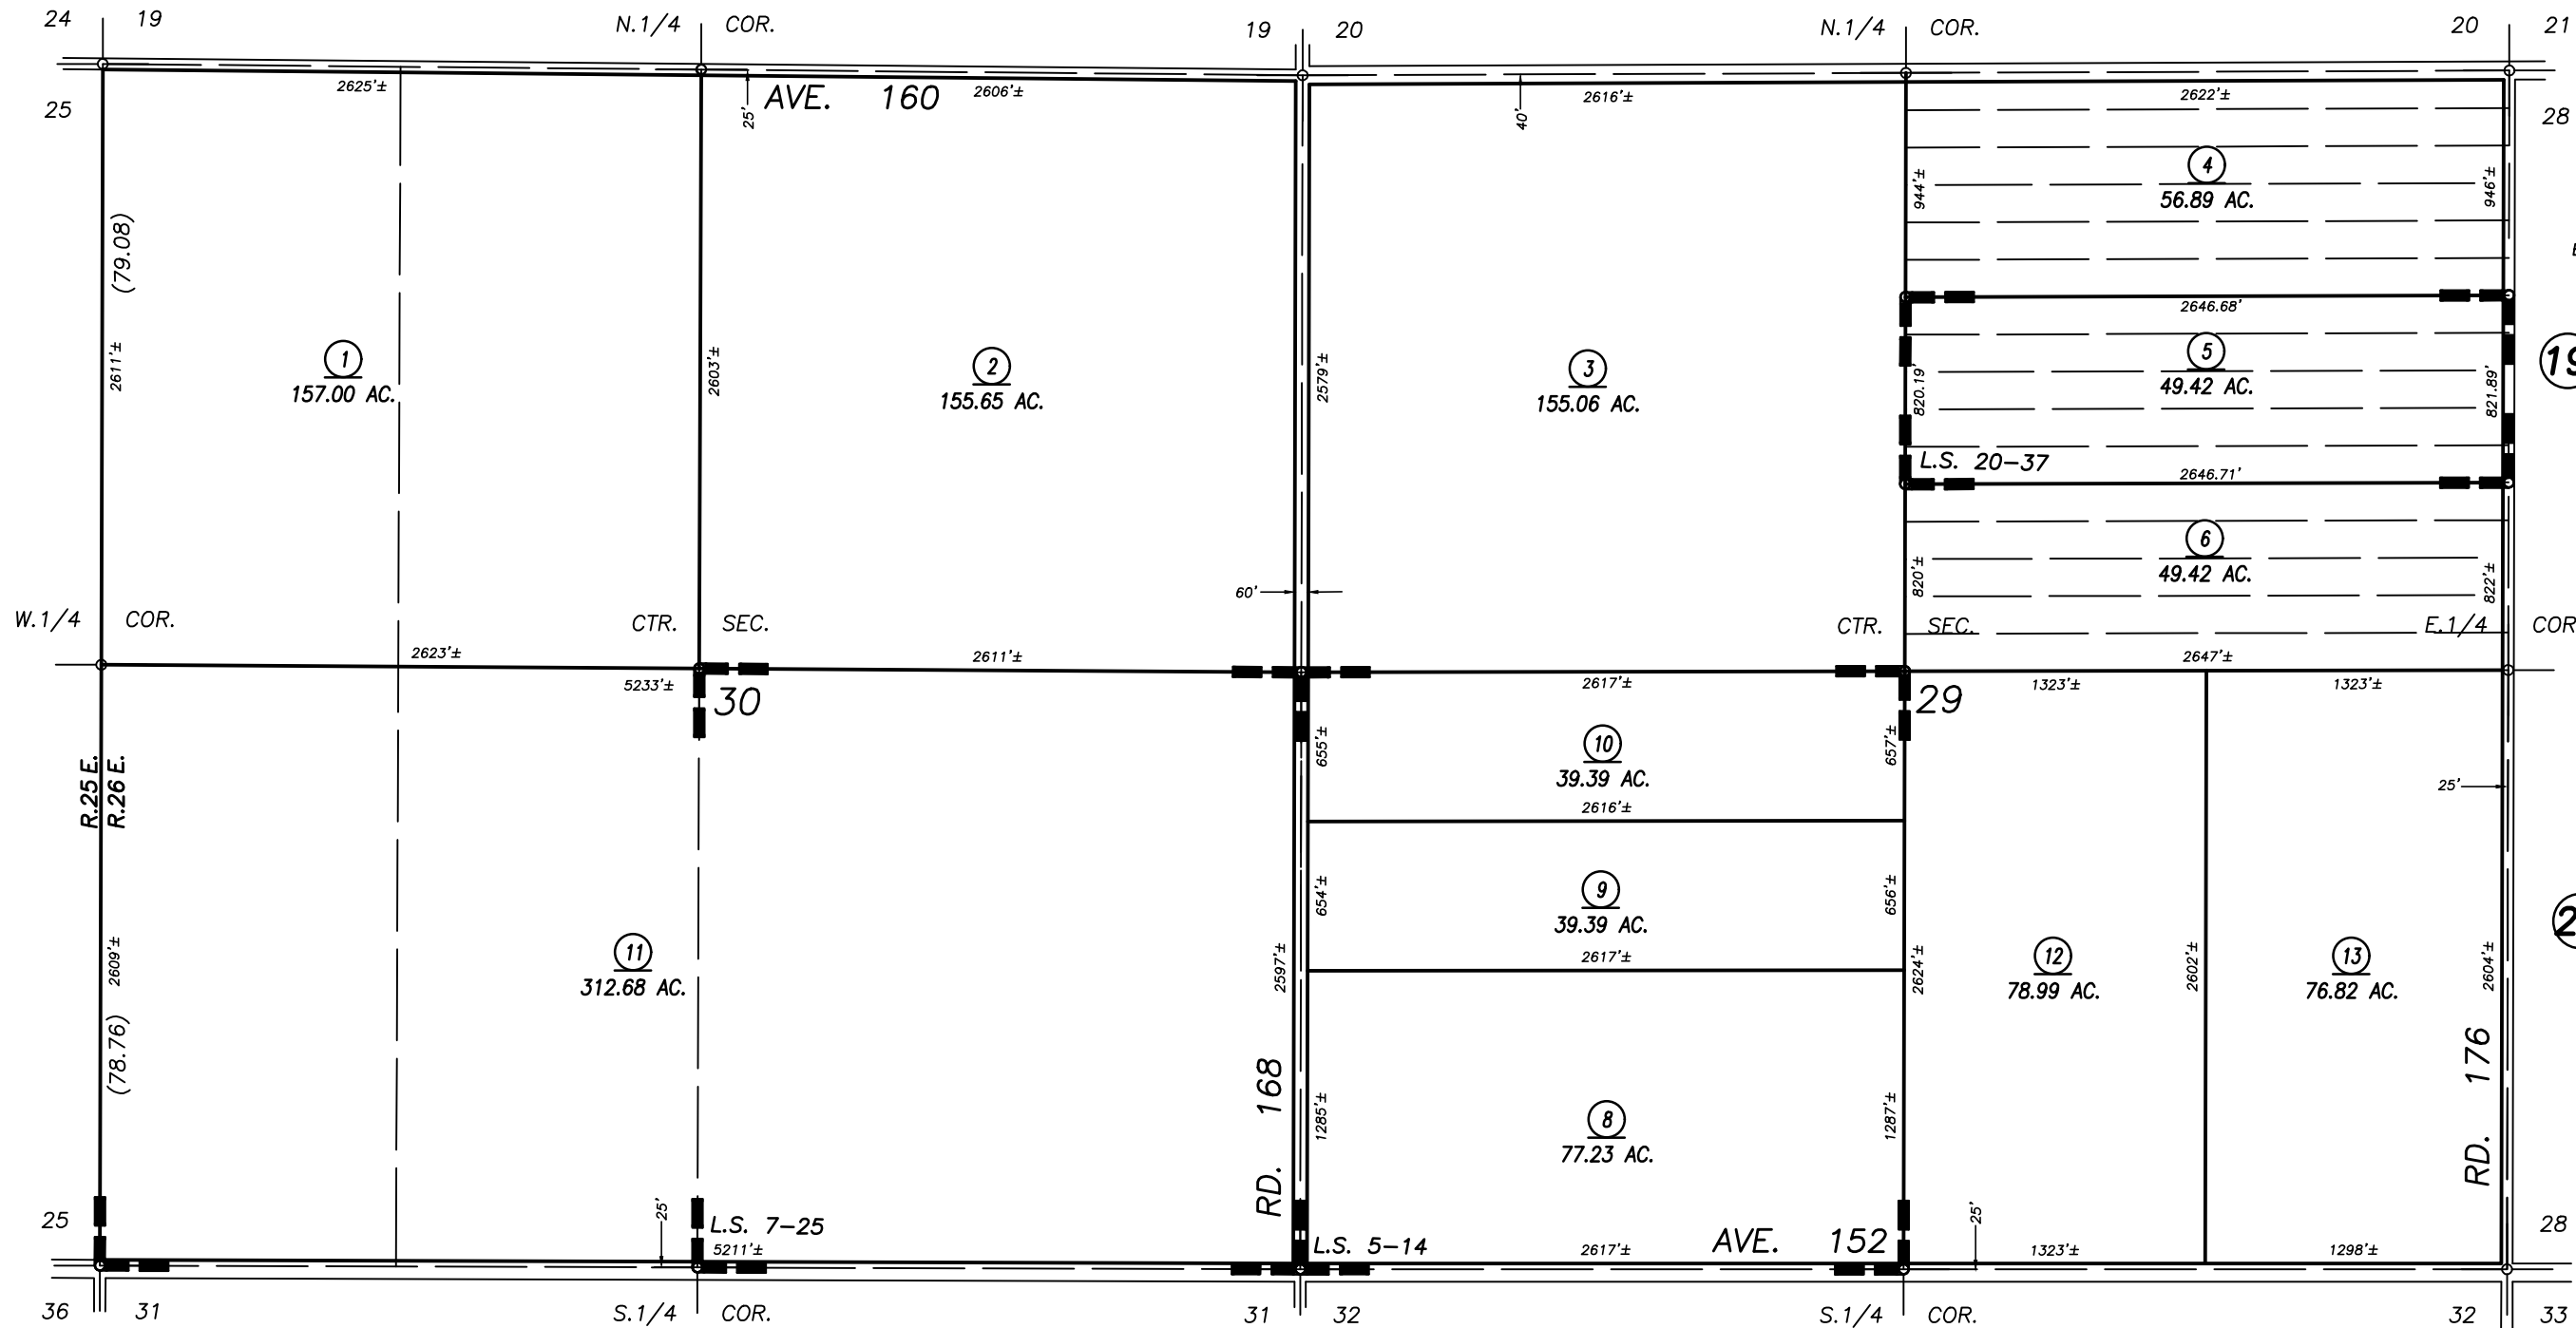

RECORD OF SURVEY, L.S. 5-14
RECORD OF SURVEY, L.S. 7-25
RECORD OF SURVEY, L.S. 20-37

VICINITY OF WOODVILLE
ASSESSOR'S MAPS BK. 236 , PG. 24
COUNTY OF TULARE, CALIFORNIA, U.S.A.

NOTE: Assessor's Parcel Numbers Shown in Circles (1) (123)
Assessor's Block Numbers Shown in Ellipses

1993-082557	9/13/2016	NFL
REVISION	DATE	TECH