
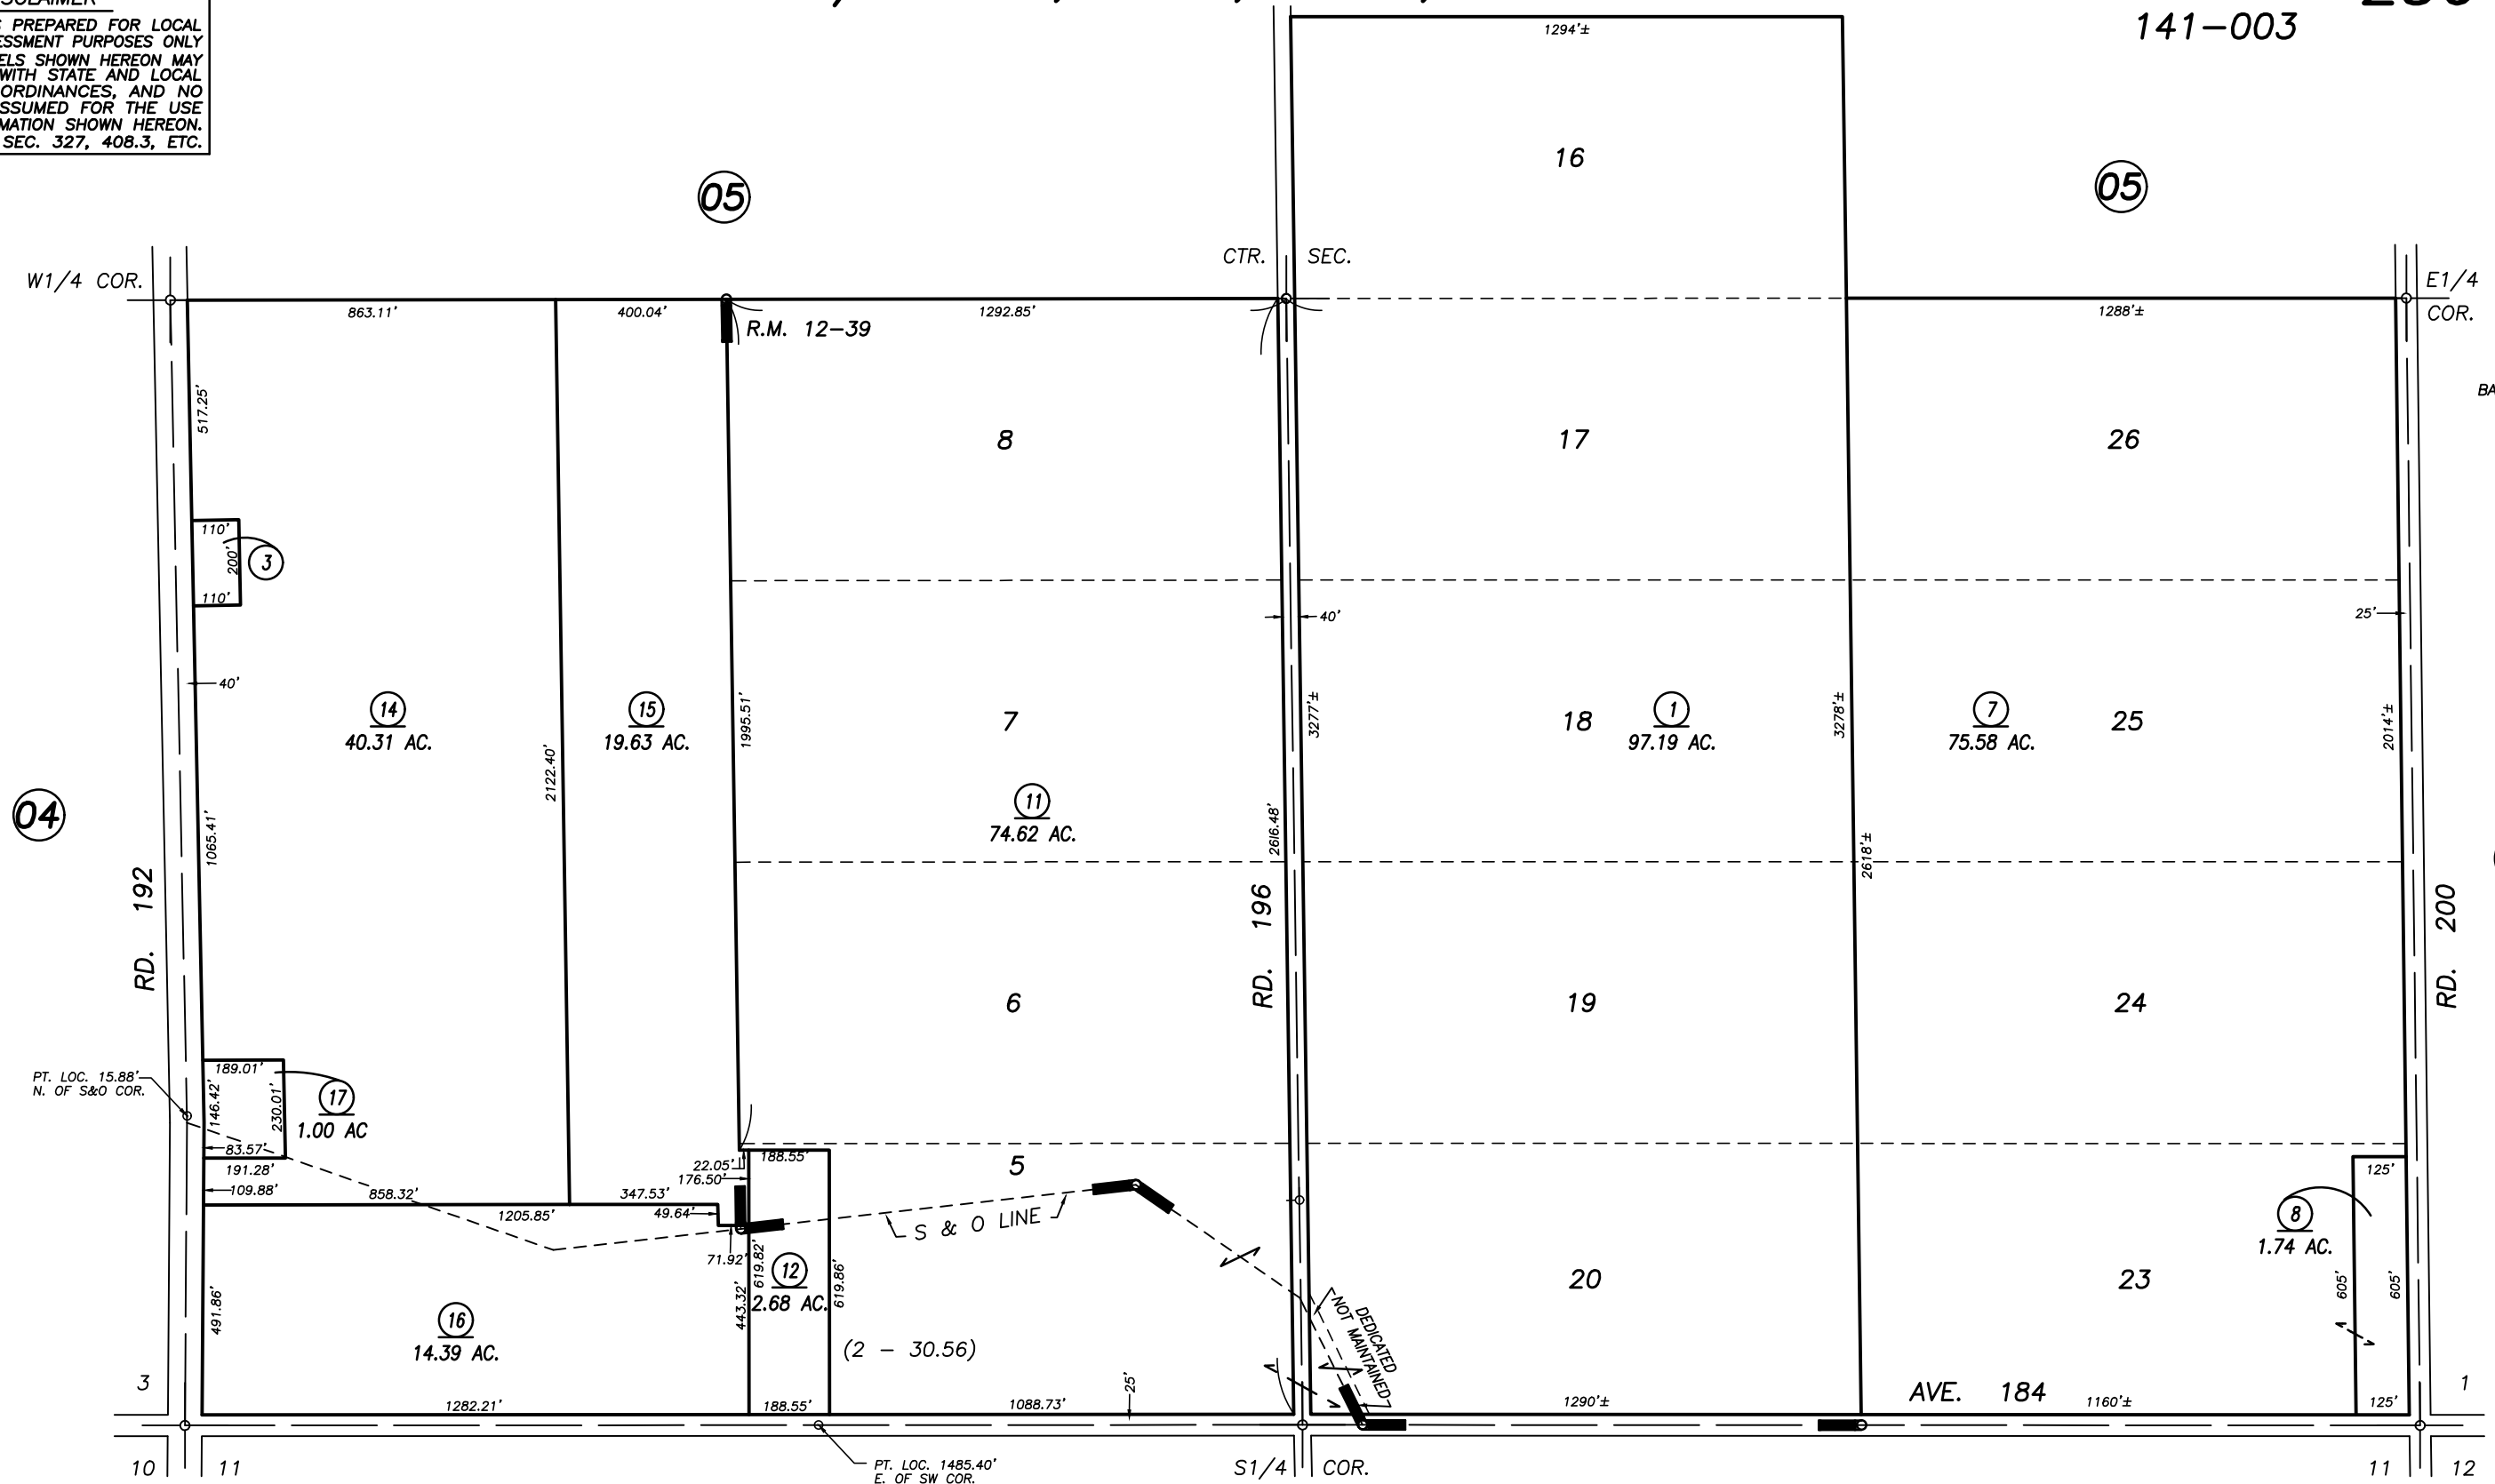
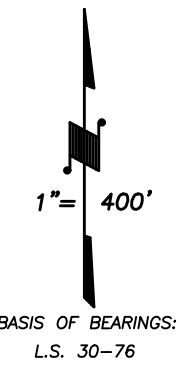


S1/2 SEC.2, T.21S., R.26E., M.D.B.&M.

Tax Area Codes 236-27
141-003

DISCLAIMER
THIS MAP WAS PREPARED FOR LOCAL PROPERTY ASSESSMENT PURPOSES ONLY AND THE PARCELS SHOWN HEREON MAY NOT COMPLY WITH STATE AND LOCAL SUBDIVISION ORDINANCES, AND NO LIABILITY IS ASSUMED FOR THE USE OF THE INFORMATION SHOWN HEREON. R & T CODE SEC. 327, 408.3, ETC.

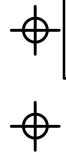

POR. HANNAH RANCHO TRACT, R.M. 12-39
POR. RECORD OF SURVEY, L.S. 26-27 (W. LN. SEC.2, ETC.)

VICINITY OF PLAINVIEW
ASSESSOR'S MAPS BK. 236 , PG.27
COUNTY OF TULARE, CALIFORNIA, U.S.A.