


**DISCLAIMER**

THIS MAP WAS PREPARED FOR LOCAL PROPERTY ASSESSMENT PURPOSES ONLY. THE PARCELS SHOWN HEREON MAY NOT COMPLY WITH STATE AND LOCAL SUBDIVISION ORDINANCES. NO LIABILITY IS ASSUMED FOR THE USE OF THE INFORMATION HEREON.

REVISED: 06/02/2014  
REASON: TRAC CHANGES ONLY  
CAD TECH: RLW

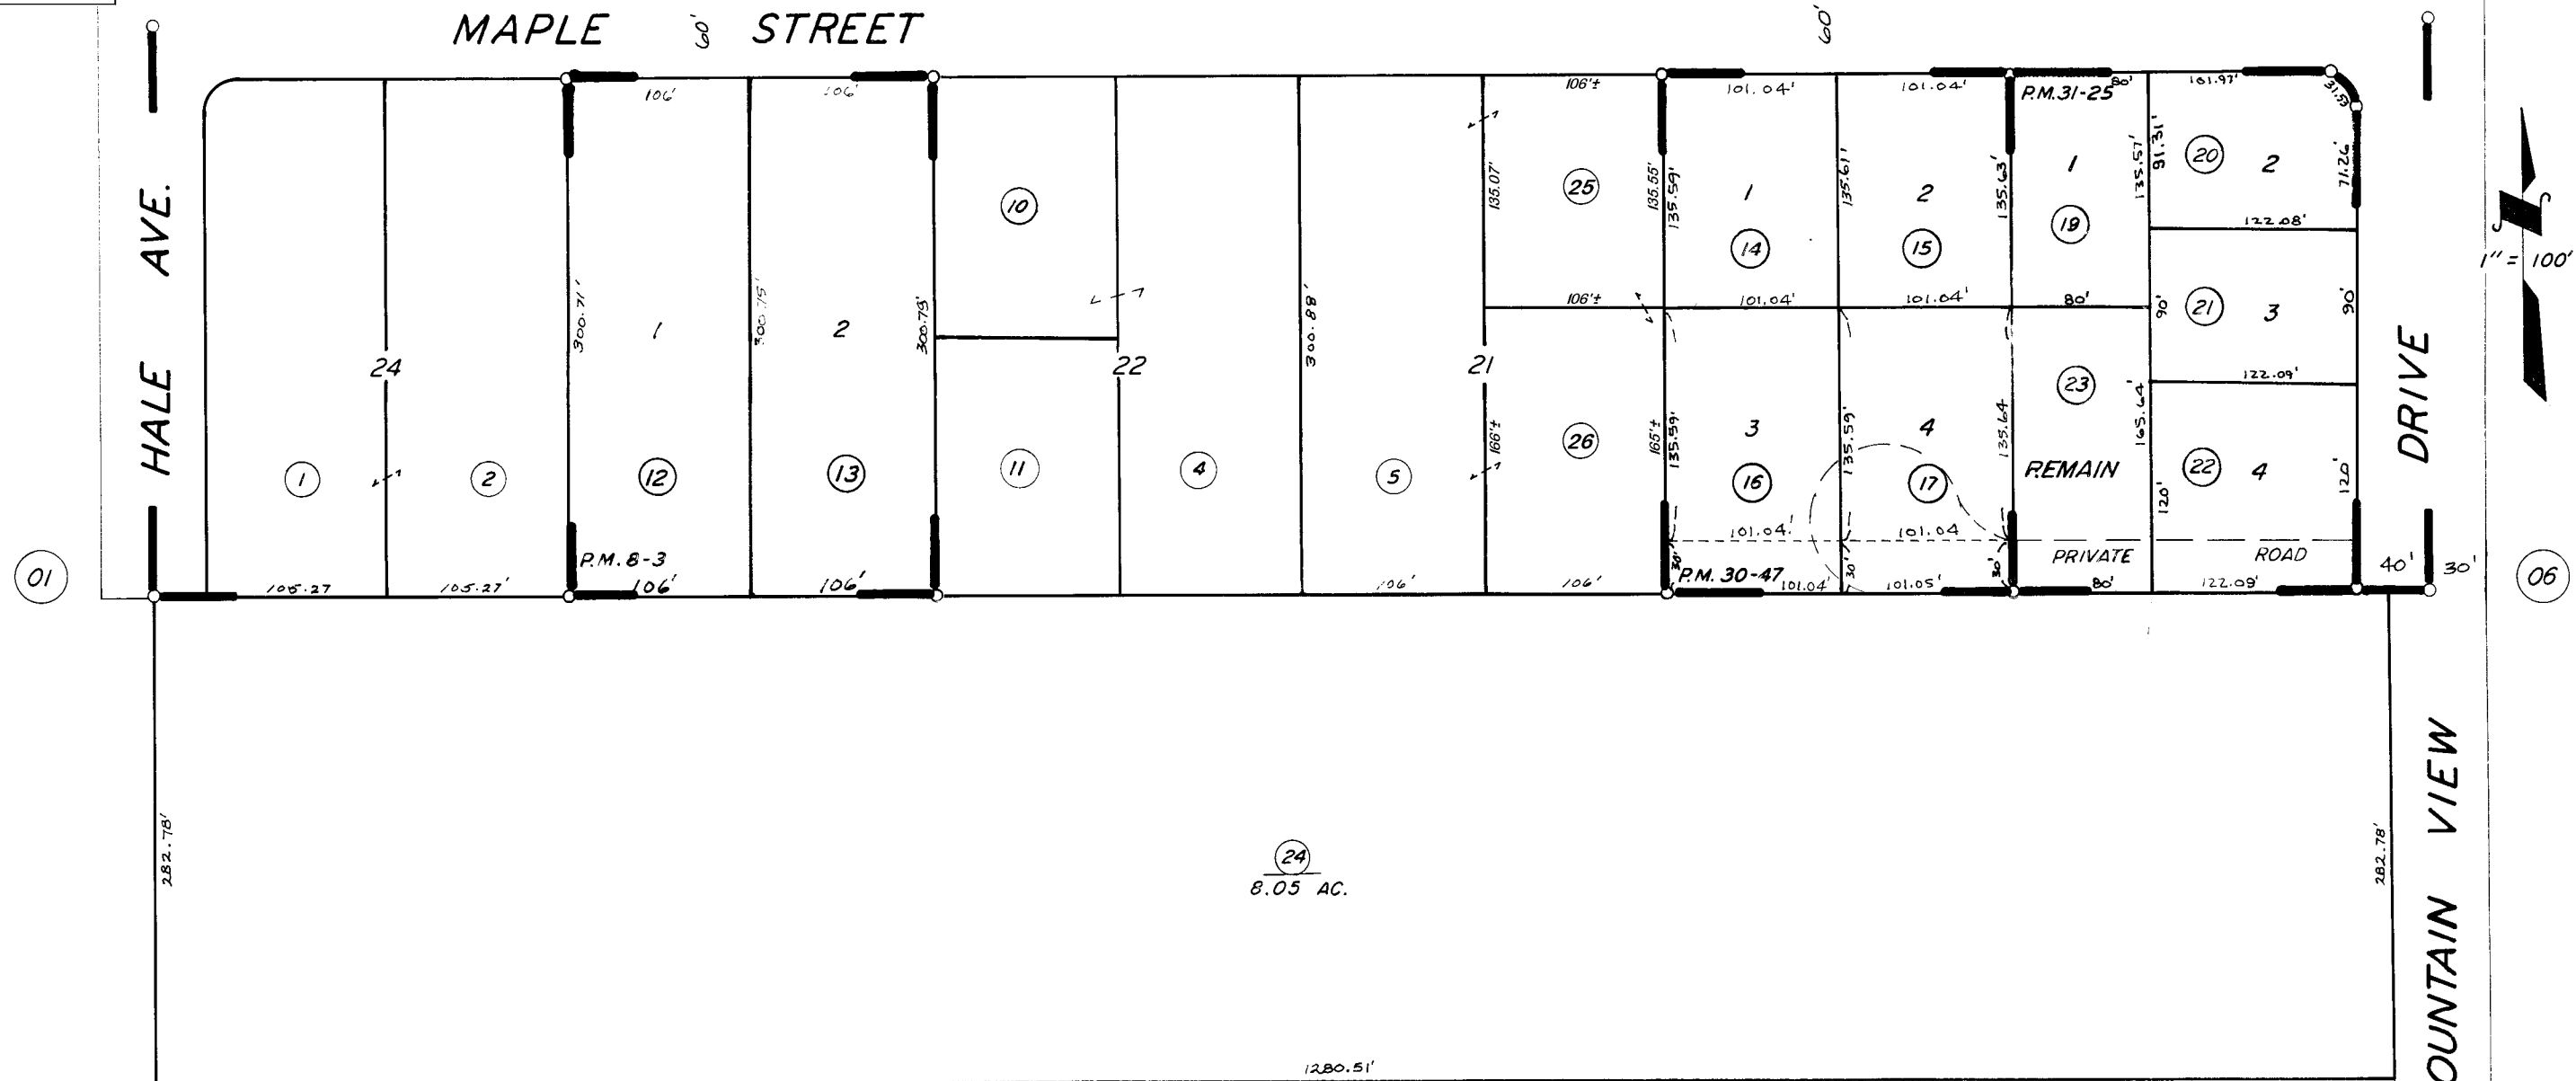

PARCEL MAP NO. 3024, P.M. 31-25  
 PARCEL MAP NO. 703, P.M. 8-3  
 PARCEL MAP NO. 2946, P.M. 30-47  
 POR. TRACT NO. 162, R.M. 20-51  
 RECORD OF SURVEY, L.S. 26 - 27(E. LN. SEC. 34)

ASSESSOR'S MAPS BK. 237, PG. 03.

COUNTY OF TULARE, CALIF.

NOTE -- ASSESSOR'S BLOCK NUMBERS SHOWN IN ELLIPSES  
ASSESSOR'S PARCEL NUMBERS SHOWN IN CIRCLES