
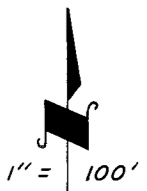


DISCLAIMER

THIS MAP WAS PREPARED FOR LOCAL PROPERTY ASSESSMENT PURPOSES ONLY. THE PARCELS SHOWN HEREON MAY NOT COMPLY WITH STATE AND LOCAL SUBDIVISION ORDINANCES. NO LIABILITY IS ASSUMED FOR THE USE OF THE INFORMATION HEREON.

REVISED: 10/28/2009
REASON: 2008-0035200
CAD TECH: LLB

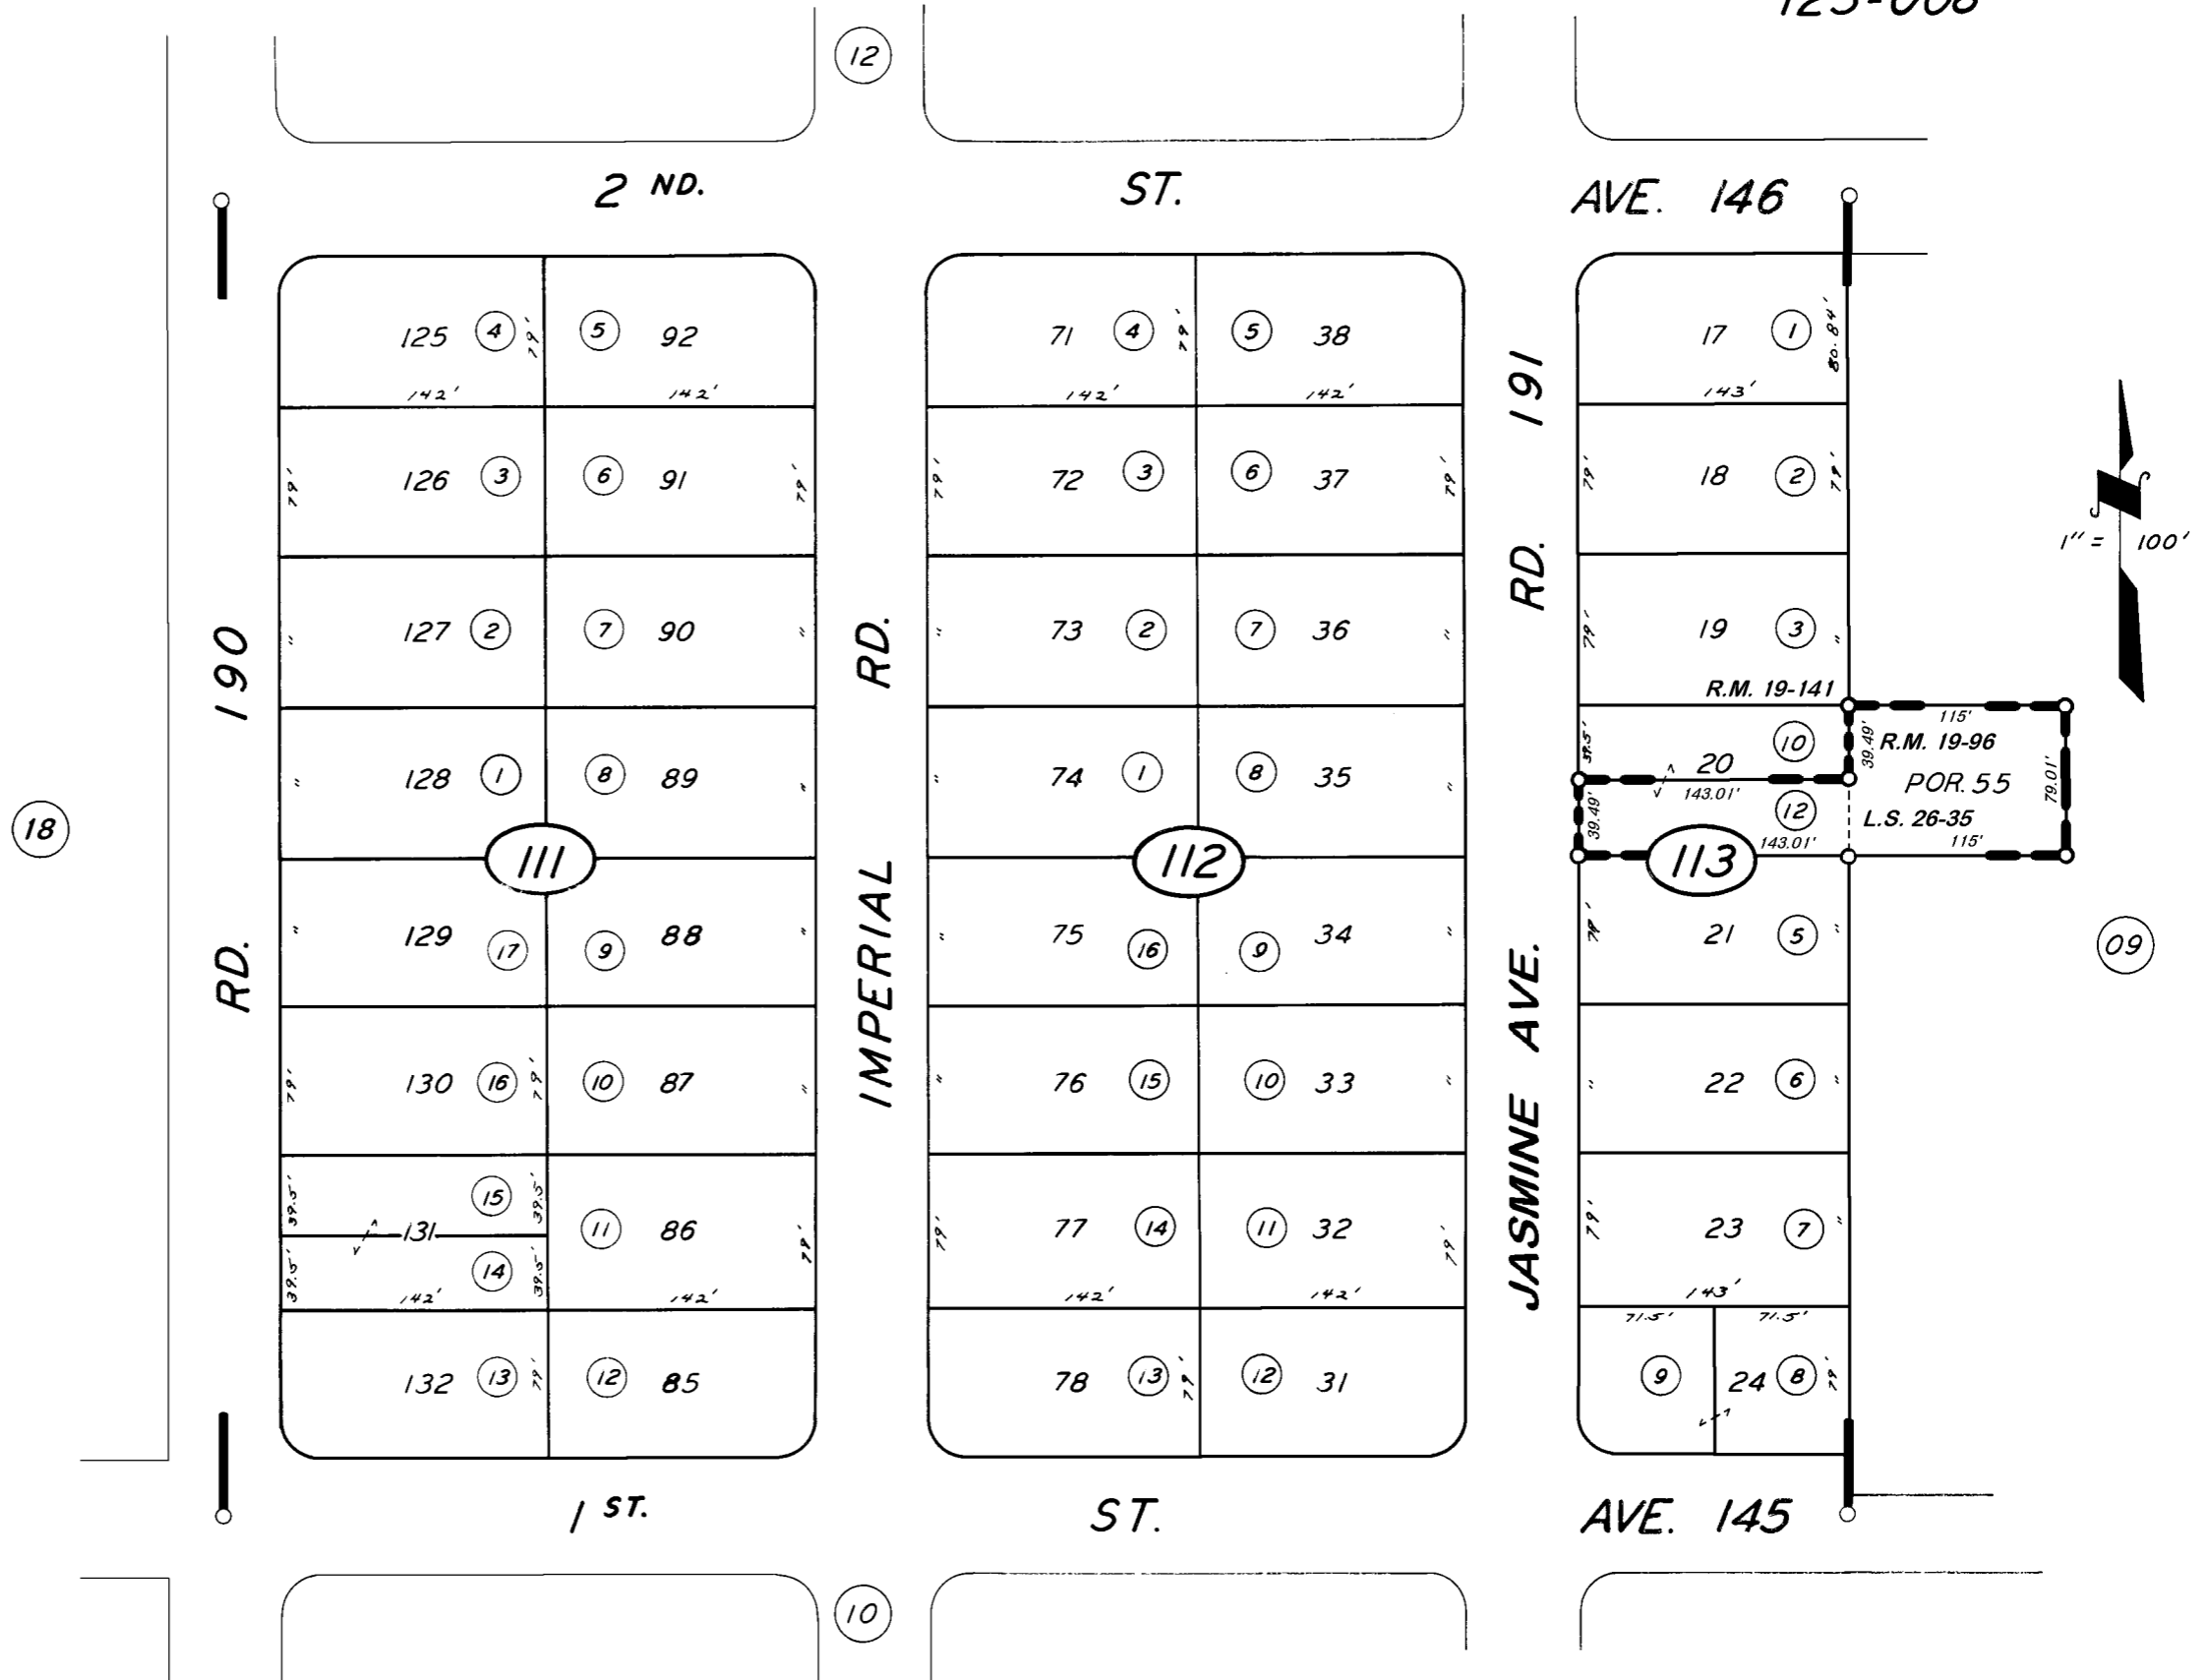

POR. TRACT NO. 99
POR. TRACT NO. 50
RECORD OF SURVEY,

R.M. 19-141
R.M. 19-96
L.S. 26-35

VICINITY OF POPLAR
ASSESSOR'S MAPS BK. 237, PG. 11.
COUNTY OF TULARE, CALIF.

NOTE - ASSESSOR'S BLOCK NUMBERS SHOWN IN ELLIPSES
ASSESSOR'S PARCEL NUMBERS SHOWN IN CIRCLES

