


DISCLAIMER
 THIS MAP WAS PREPARED FOR LOCAL PROPERTY ASSESSMENT PURPOSES ONLY AND THE PARCELS SHOWN HEREON MAY NOT COMPLY WITH STATE AND LOCAL SUBDIVISION ORDINANCES, AND NO LIABILITY IS ASSUMED FOR THE USE OF THE INFORMATION SHOWN HEREON.

125-001
 125-003
 125-004
 125-008

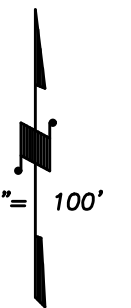


18

14

10

BK. 300

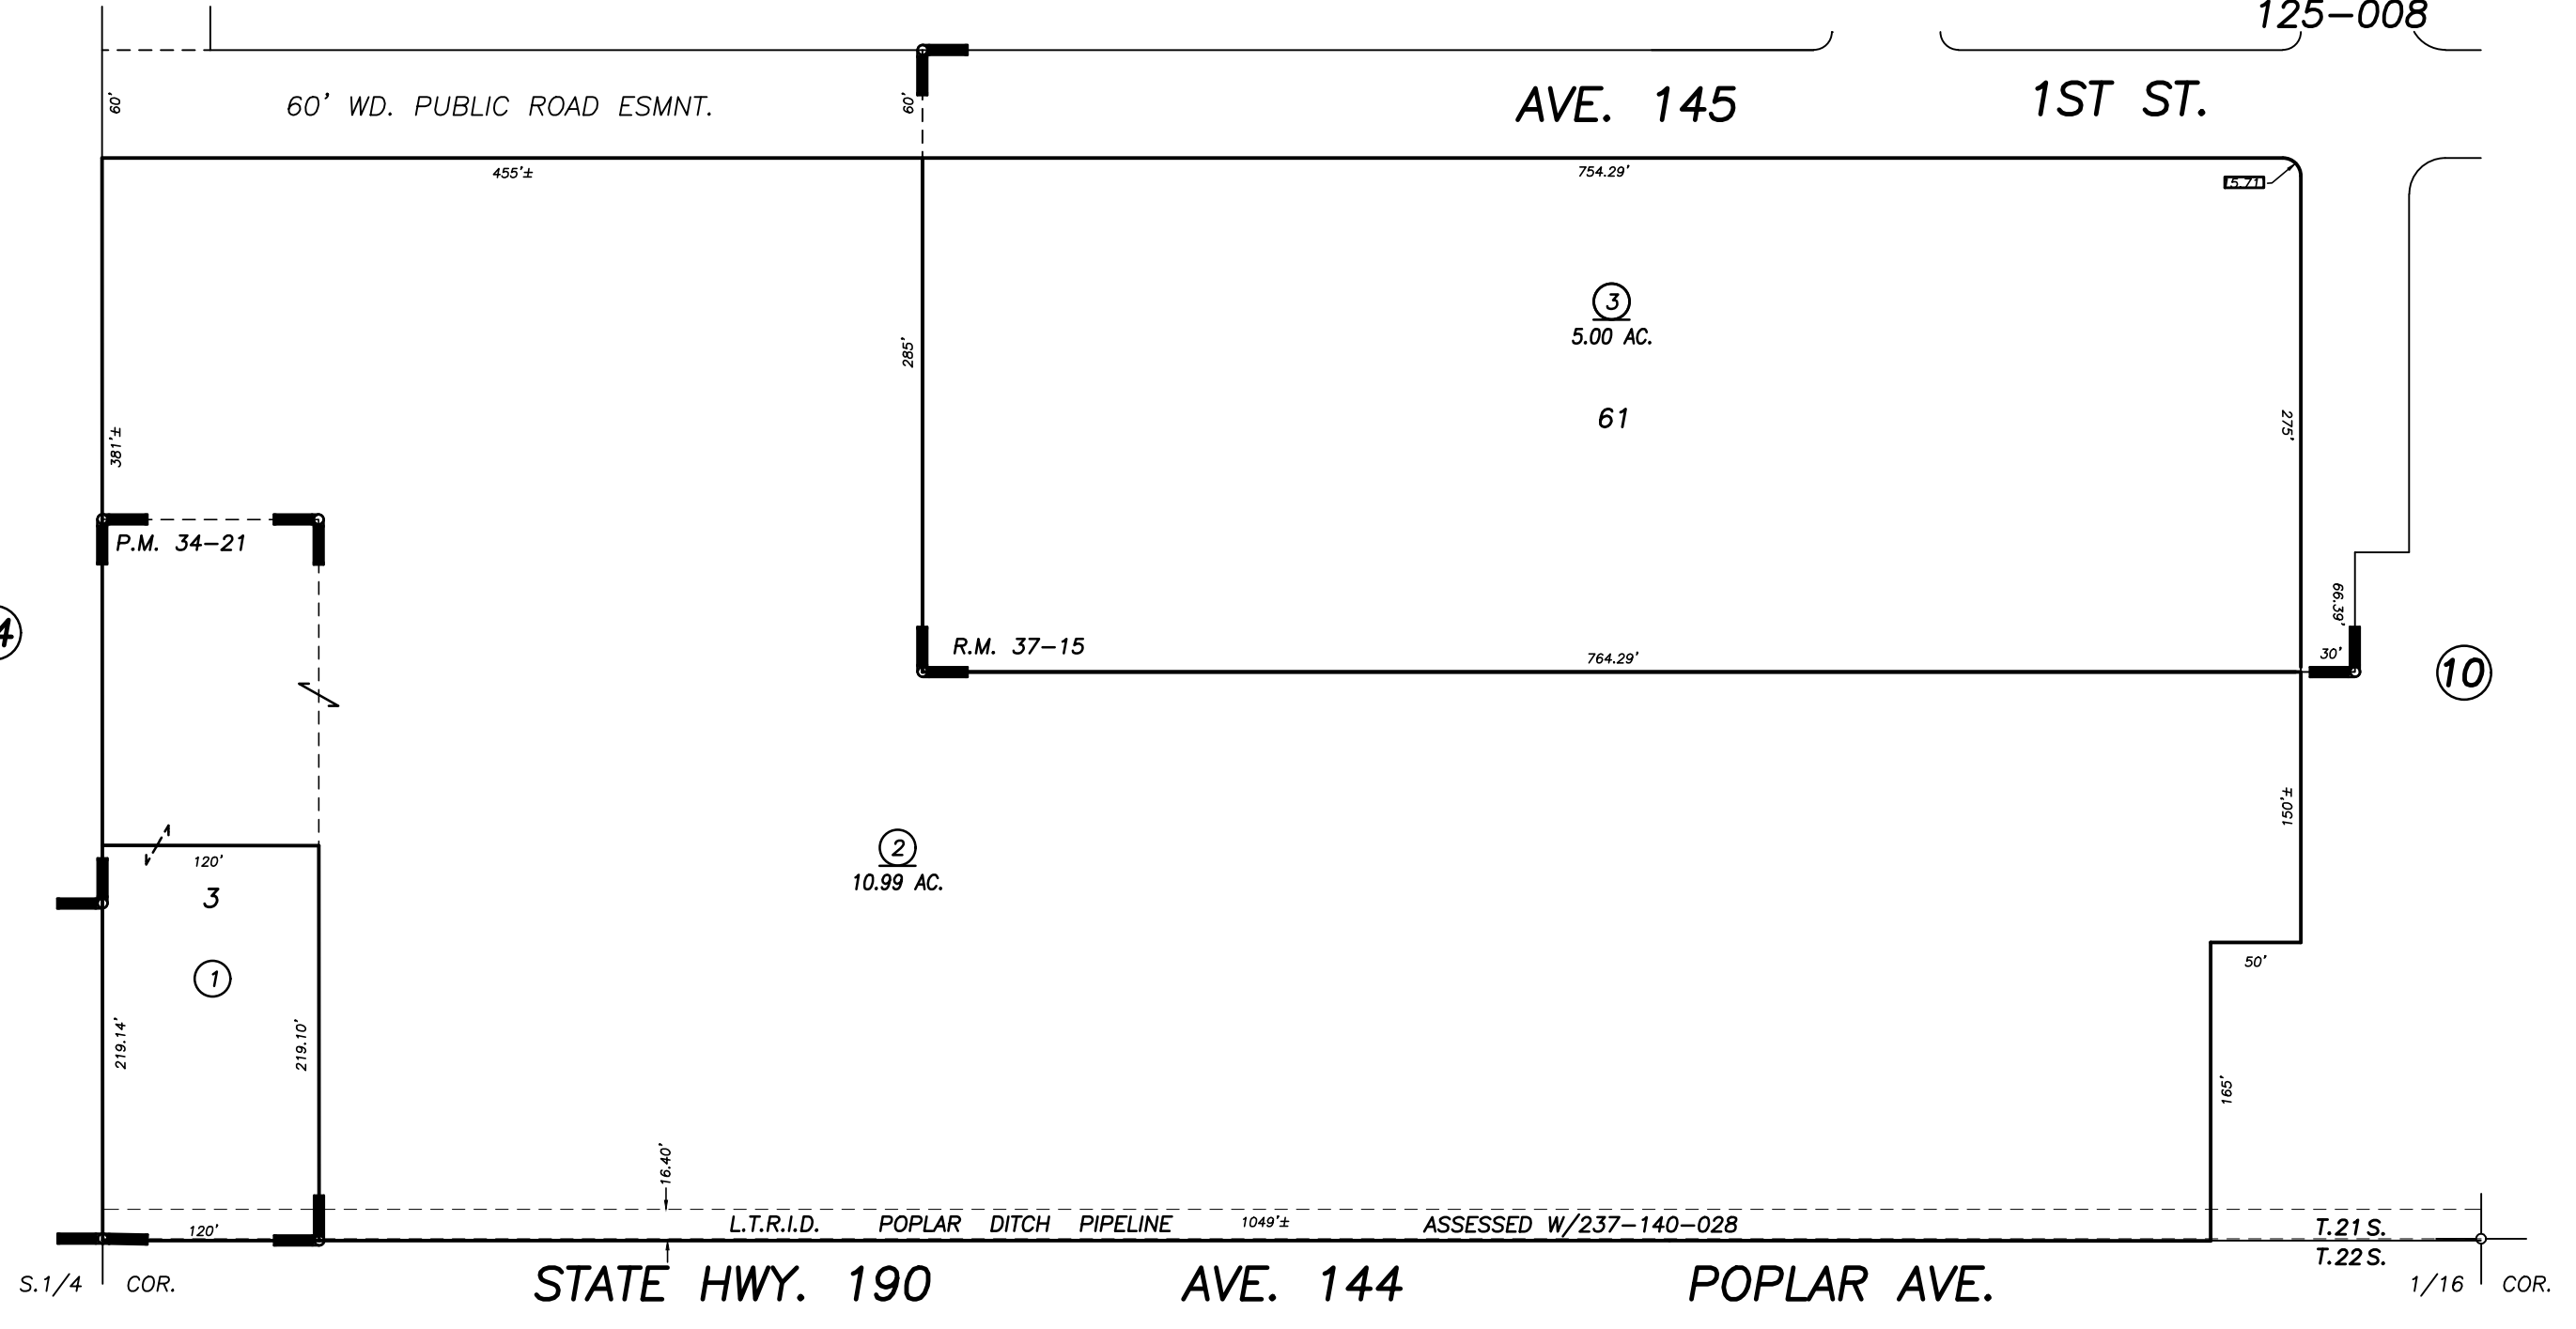

POR. TRACT 719 UNIT NO. 1, WALKER ESTATES, R.M. 37-1
 POR. PARCEL MAP 3319, P.M. 34-21

VICINITY OF POPLAR
 ASSESSOR'S MAPS BK. 237 , PG. 19
 COUNTY OF TULARE, CALIFORNIA, U.S.A.