

DISCLAIMER

THIS MAP WAS PREPARED FOR LOCAL PROPERTY ASSESSMENT PURPOSES ONLY. THE PARCELS SHOWN HEREON MAY NOT COMPLY WITH STATE AND LOCAL SUBDIVISION ORDINANCES. NO LIABILITY IS ASSUMED FOR THE USE OF THE INFORMATION HEREON.


REVISED: 04/10/2014
REASON: 2010-0050694
CAD TECH: ARP

POR. S 1/2 SEC. 19, T. 21 S., R. 27 E., M. D. B. & M.

TAX CODE AREA 240-02

132-002

61-000

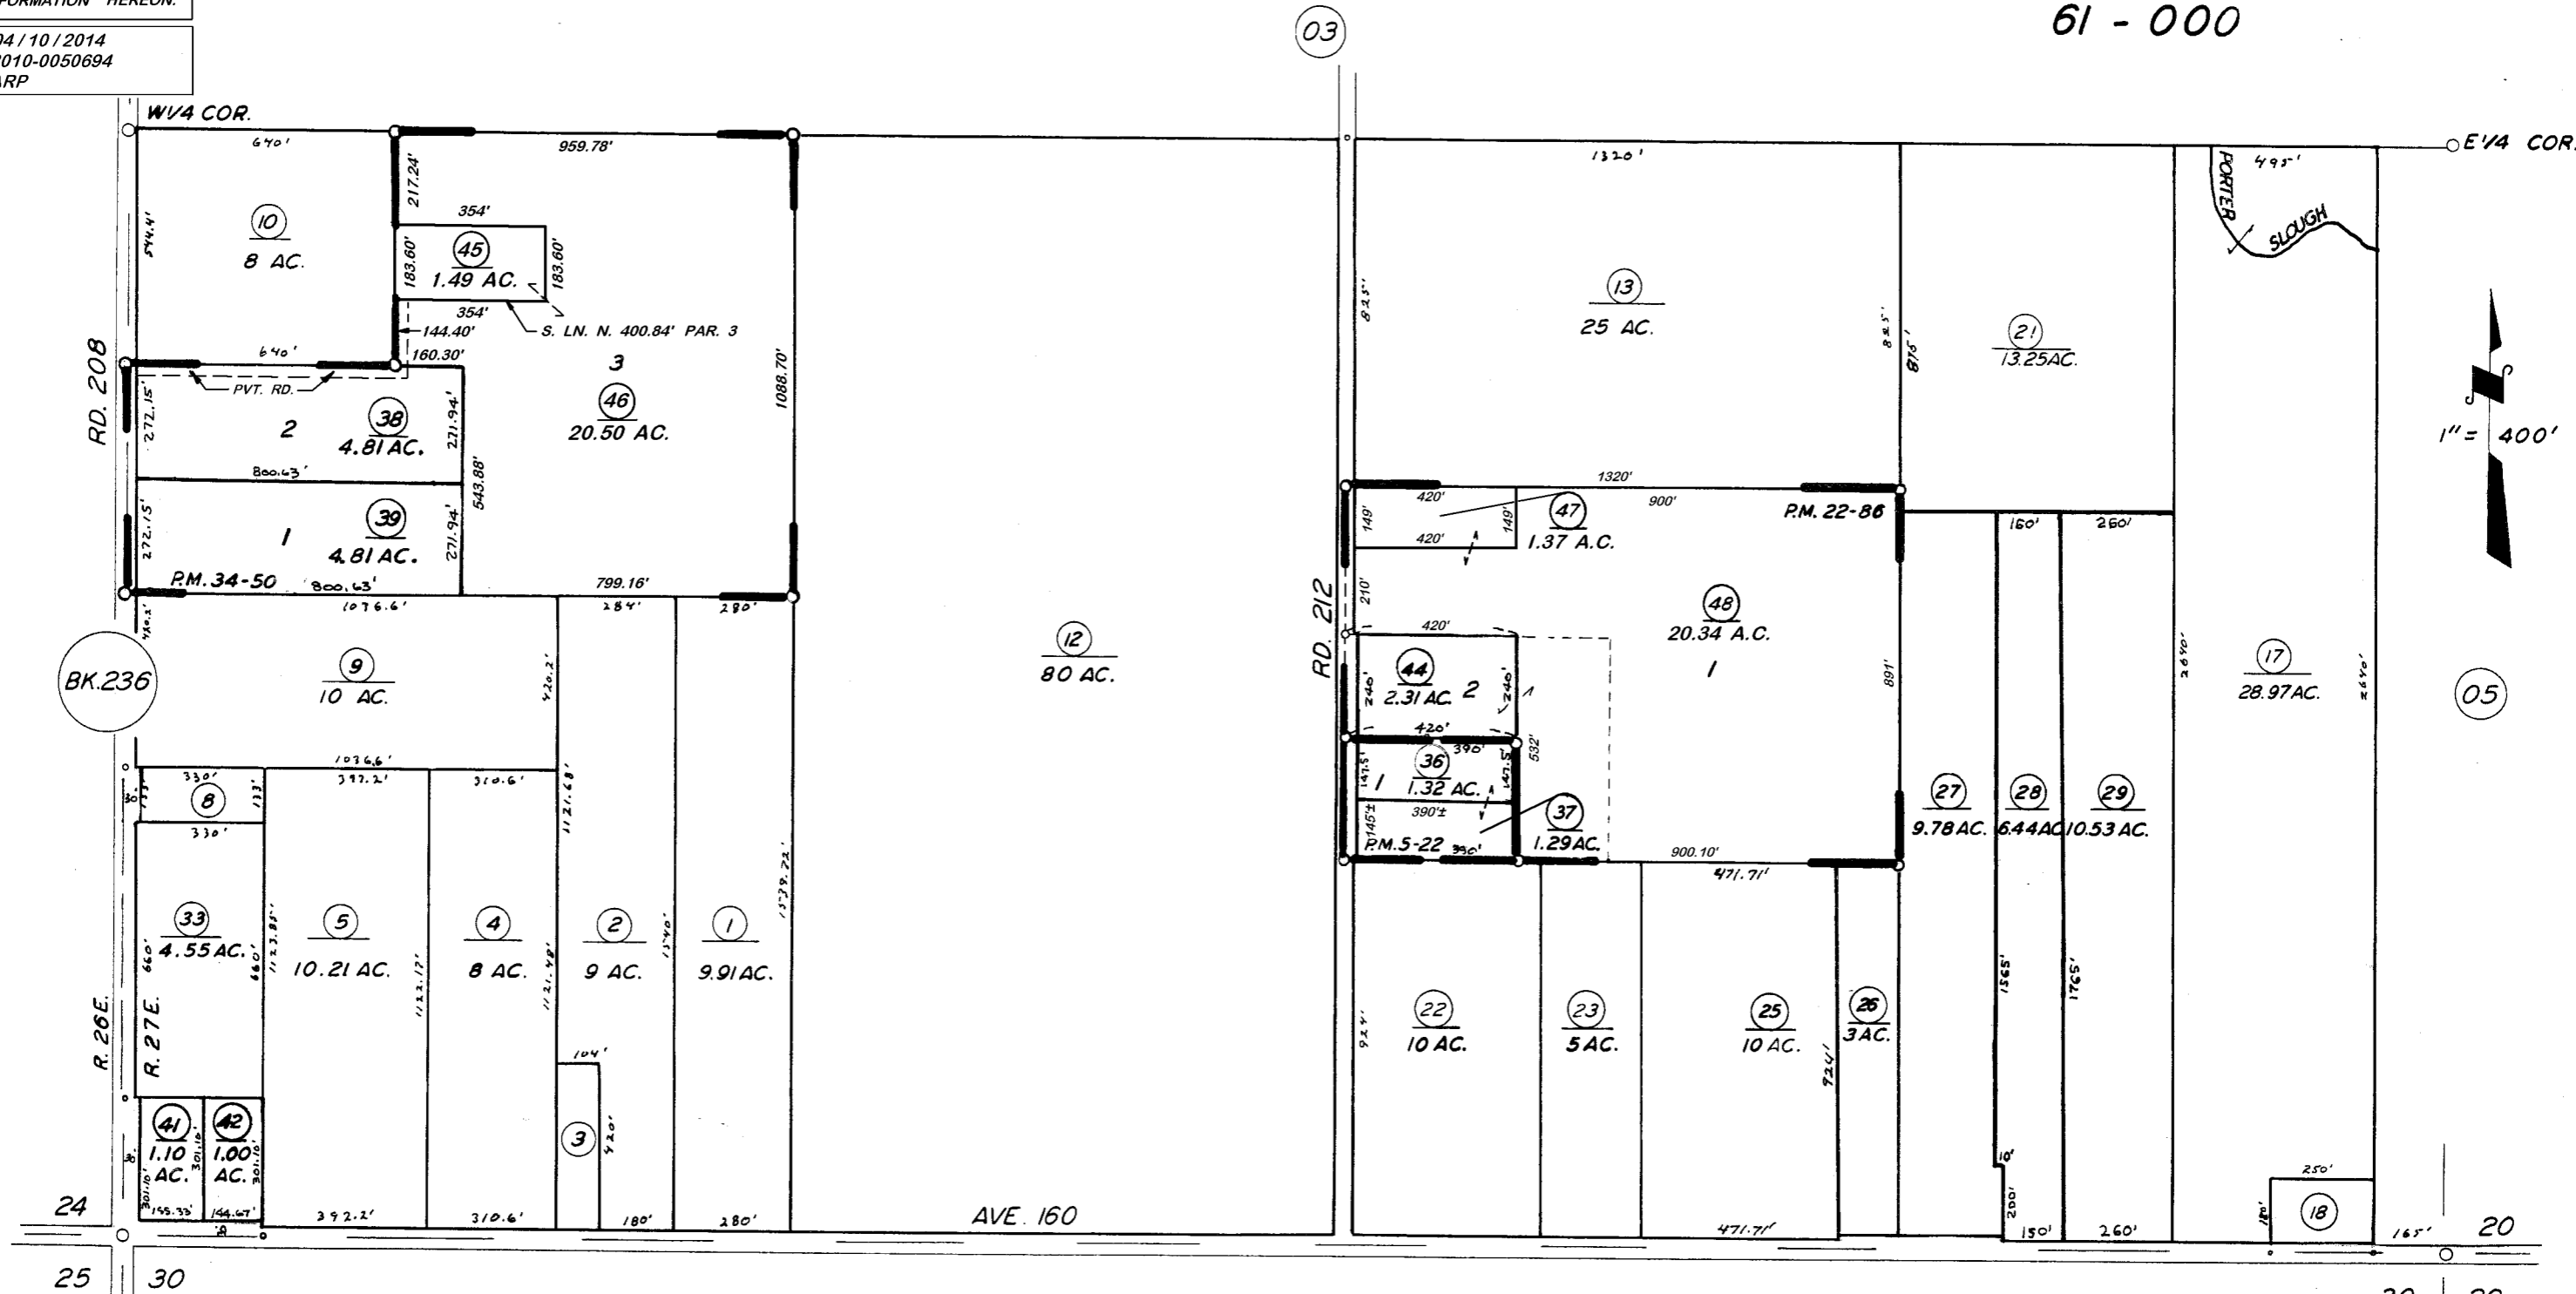

PARCEL MAP 422, P.M. 5-22
PARCEL MAP 2185, P.M. 22-86
PARCEL MAP 3348, P.M. 34-50

ASSESSOR'S MAPS BK. 240, PG. 02
COUNTY OF TULARE, CALIF.

NOTE - ASSESSOR'S BLOCK NUMBERS SHOWN IN ELLIPSES
ASSESSOR'S PARCEL NUMBERS SHOWN IN CIRCLES