
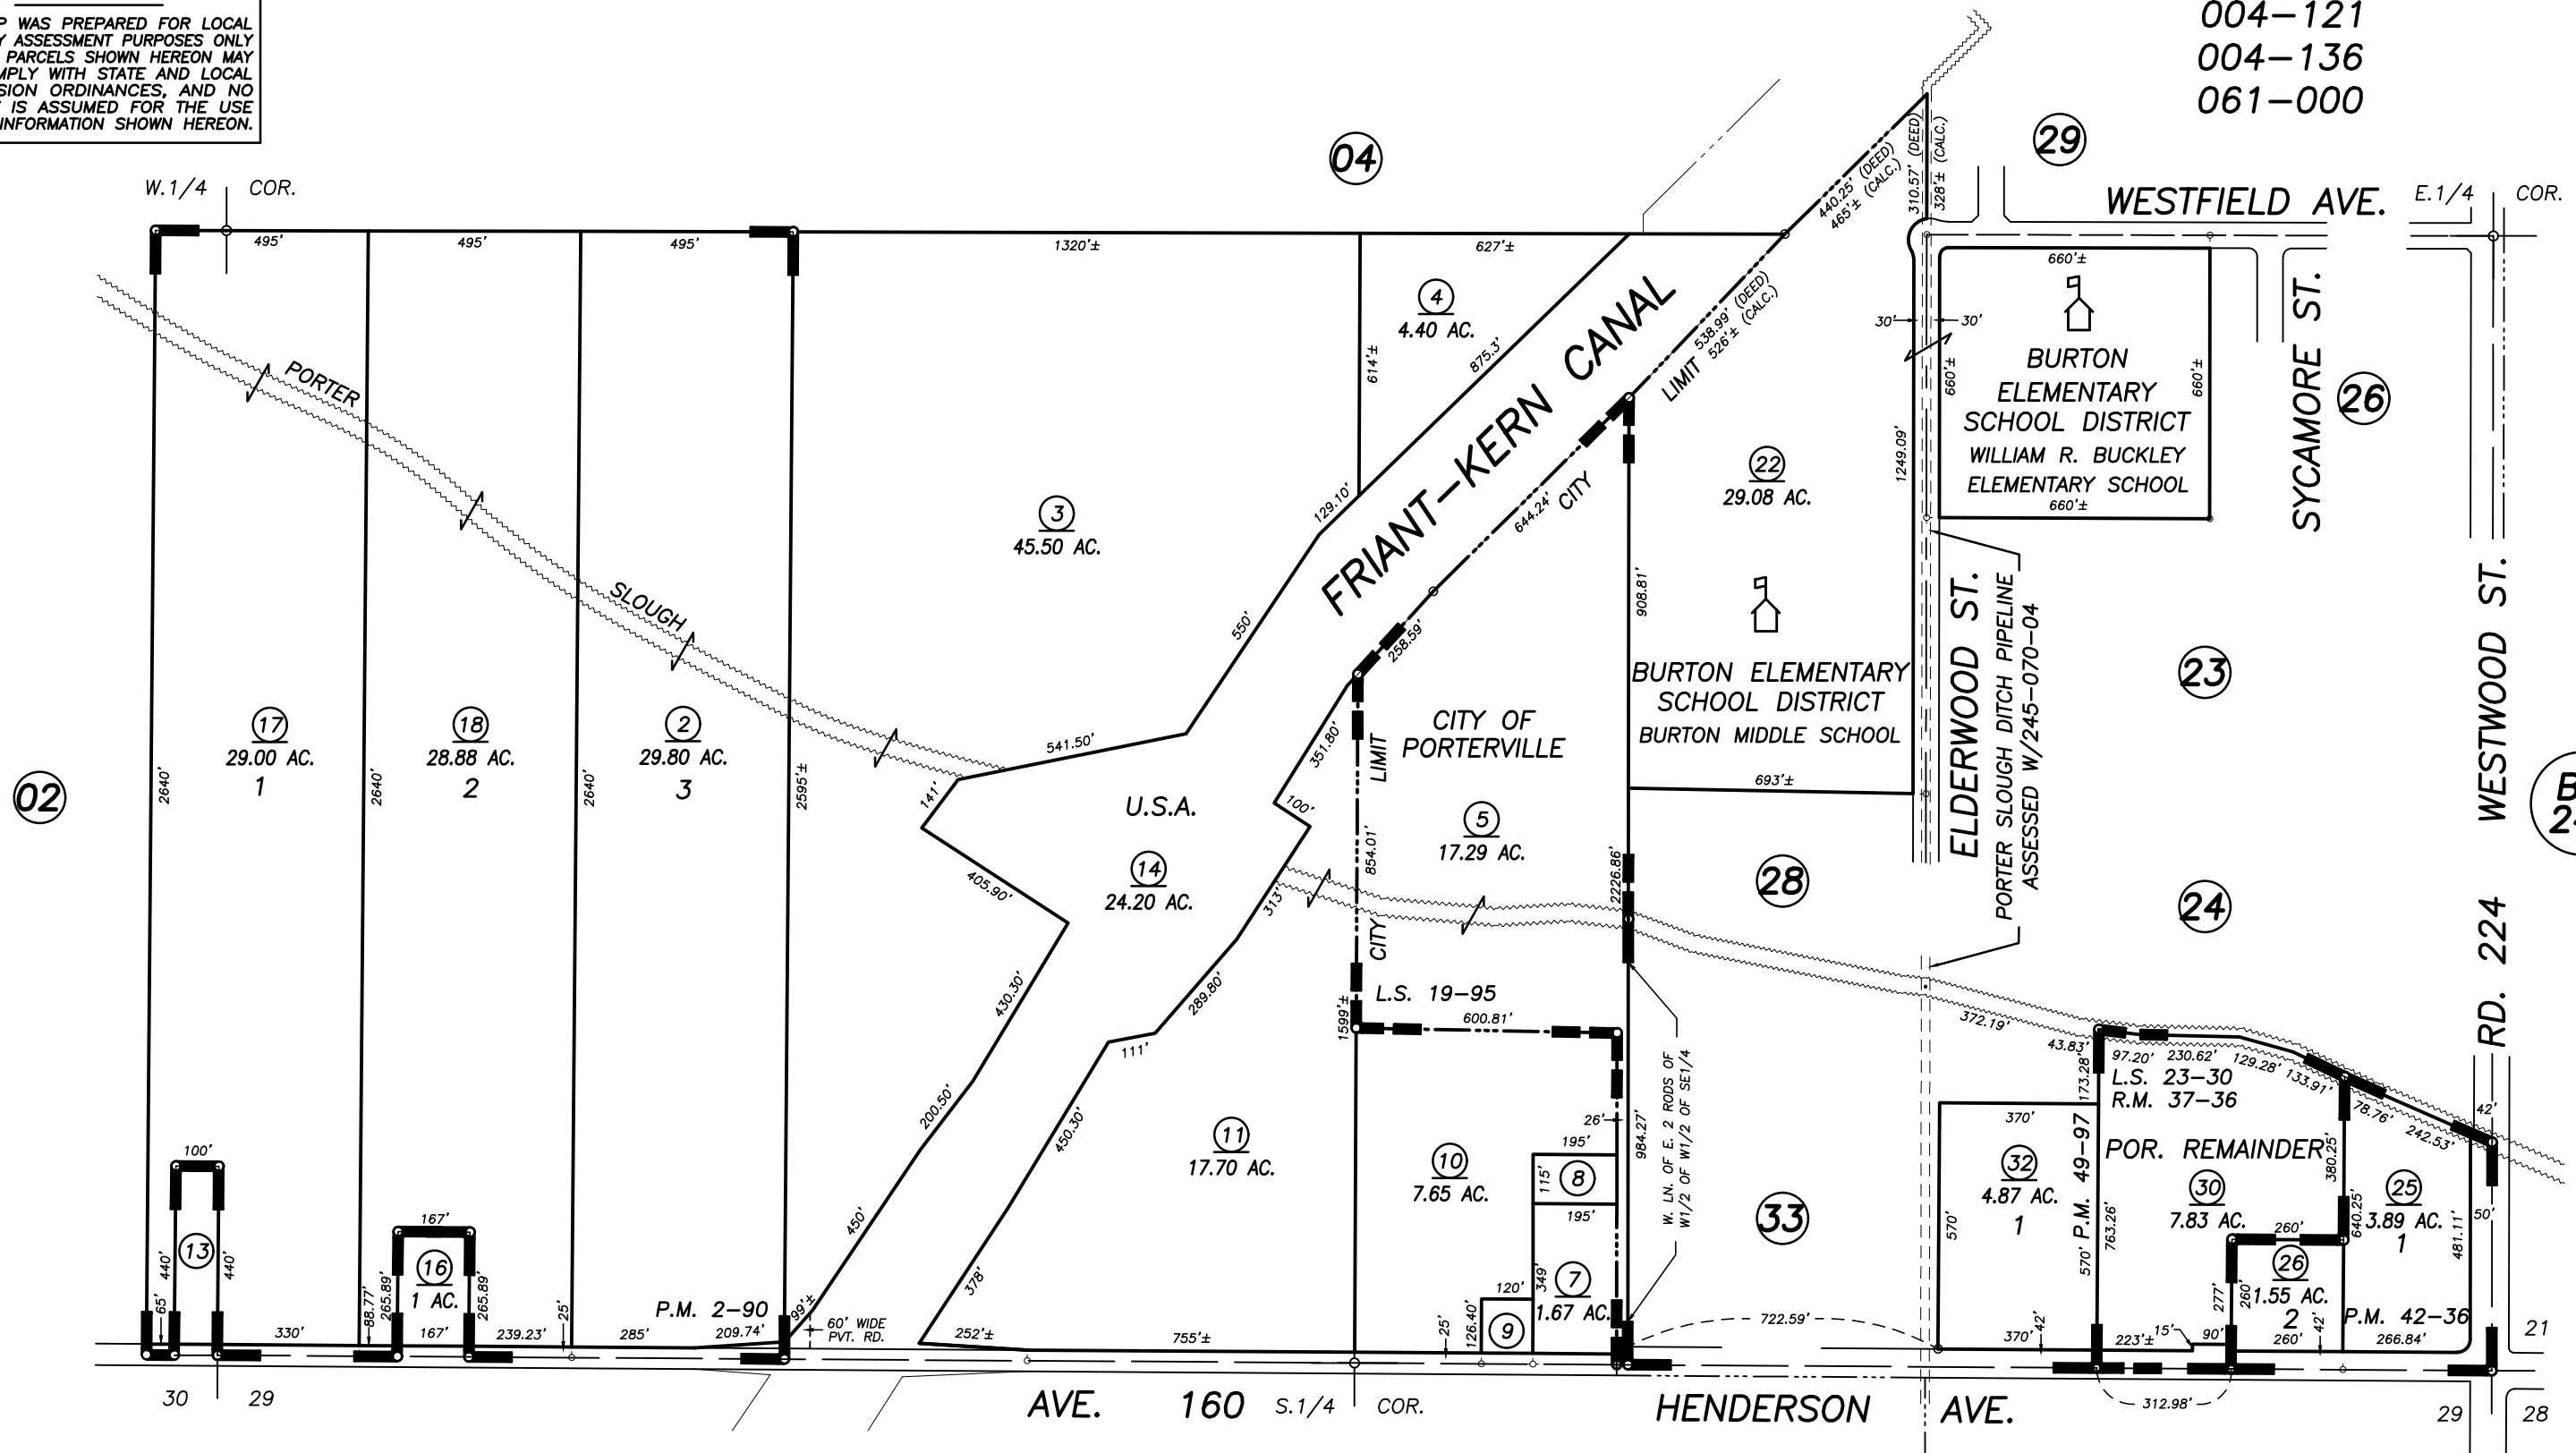
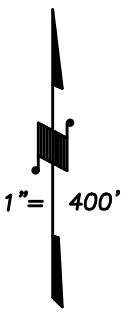


004-121  
004-136  
061-000

**DISCLAIMER**  
THIS MAP WAS PREPARED FOR LOCAL PROPERTY ASSESSMENT PURPOSES ONLY AND THE PARCELS SHOWN HEREON MAY NOT COMPLY WITH STATE AND LOCAL SUBDIVISION ORDINANCES, AND NO LIABILITY IS ASSUMED FOR THE USE OF THE INFORMATION SHOWN HEREON.

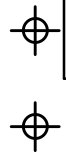

PARCEL MAP NO. 190, P.M. 2-90  
PARCEL MAP NO. 4132, P.M. 42-36  
POR. PORTER CREEK PHASE 3, R.M. 36-92  
RECORD OF SURVEY, L.S. 19-95  
POR. PORTER CREEK PHASE 4, R.M. 37-36  
RECORD OF SURVEY, L.S. 23-30

POR. PARCEL MAP NO. 4892, P.M. 49-97

VICINITY OF PORTERVILLE  
ASSESSOR'S MAPS BK. 240 , PG. 05  
COUNTY OF TULARE, CALIFORNIA, U.S.A.

NOTE: Assessor's Parcel Numbers Shown in Circles  
Assessor's Block Numbers Shown in Elipses

2019-0036201	08/14/2019	ASG
REVISION	DATE	TECH