


**DISCLAIMER**  
 THIS MAP WAS PREPARED FOR LOCAL PROPERTY ASSESSMENT PURPOSES ONLY. THE PARCELS SHOWN HEREON MAY NOT COMPLY WITH STATE AND LOCAL SUBDIVISION ORDINANCES. NO LIABILITY IS ASSUMED FOR THE USE OF THE INFORMATION HEREON. R & T CODE SEC. 327, 408.3, ETC.  
 REVISED: 05/21/2019  
 REASON: 2019-0021622  
 CAD TECH: WAC

N $\frac{1}{2}$  OF SE $\frac{1}{4}$  OF SE $\frac{1}{4}$  SEC. 29, T. 21 S., R. 27 E., M. D. B. & M.

TAX CODE AREA **240-09**  
 004-168

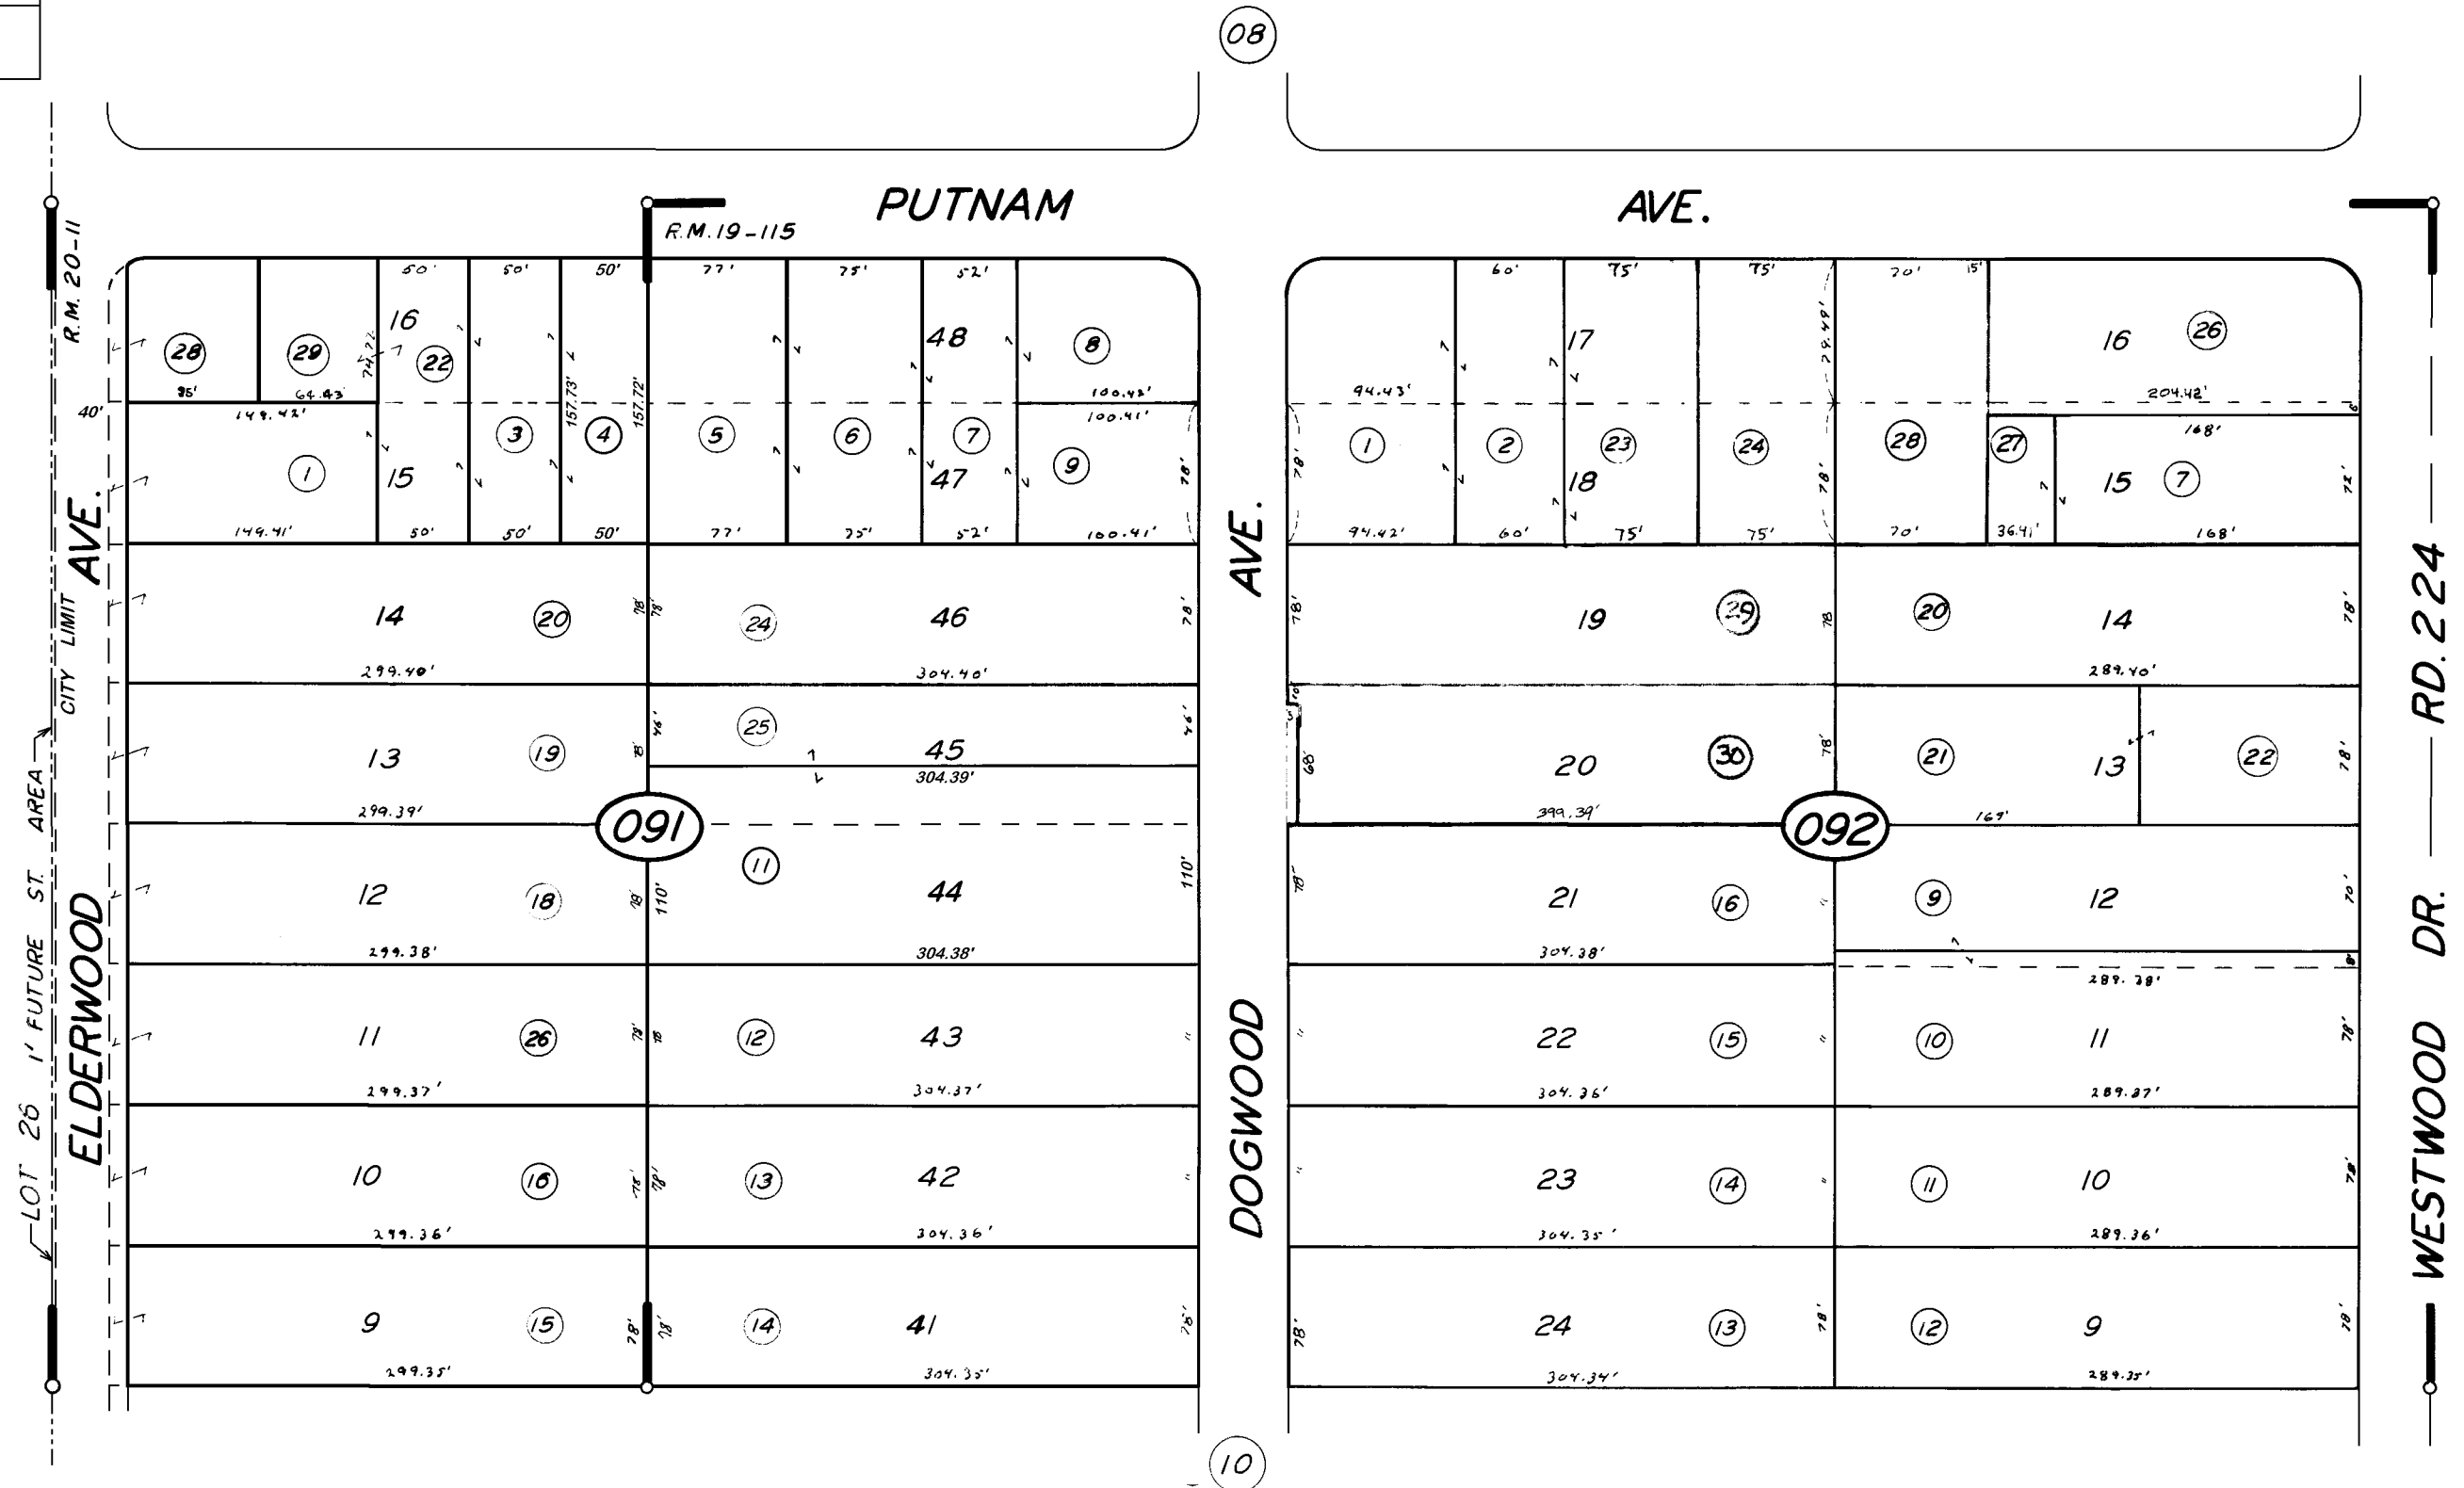

POR. TRACT NO. 66 R.M. 19-115  
 POR. TRACT NO. 127 R.M. 20-11

**VICINITY OF PORTERVILLE  
 ASSESSOR'S MAPS BK. 240 PG. 09  
 COUNTY OF TULARE, CALIF.**

NOTE — ASSESSOR'S BLOCK NUMBERS SHOWN IN ELLIPSES  
 ASSESSOR'S PARCEL NUMBERS SHOWN IN CIRCLES

