
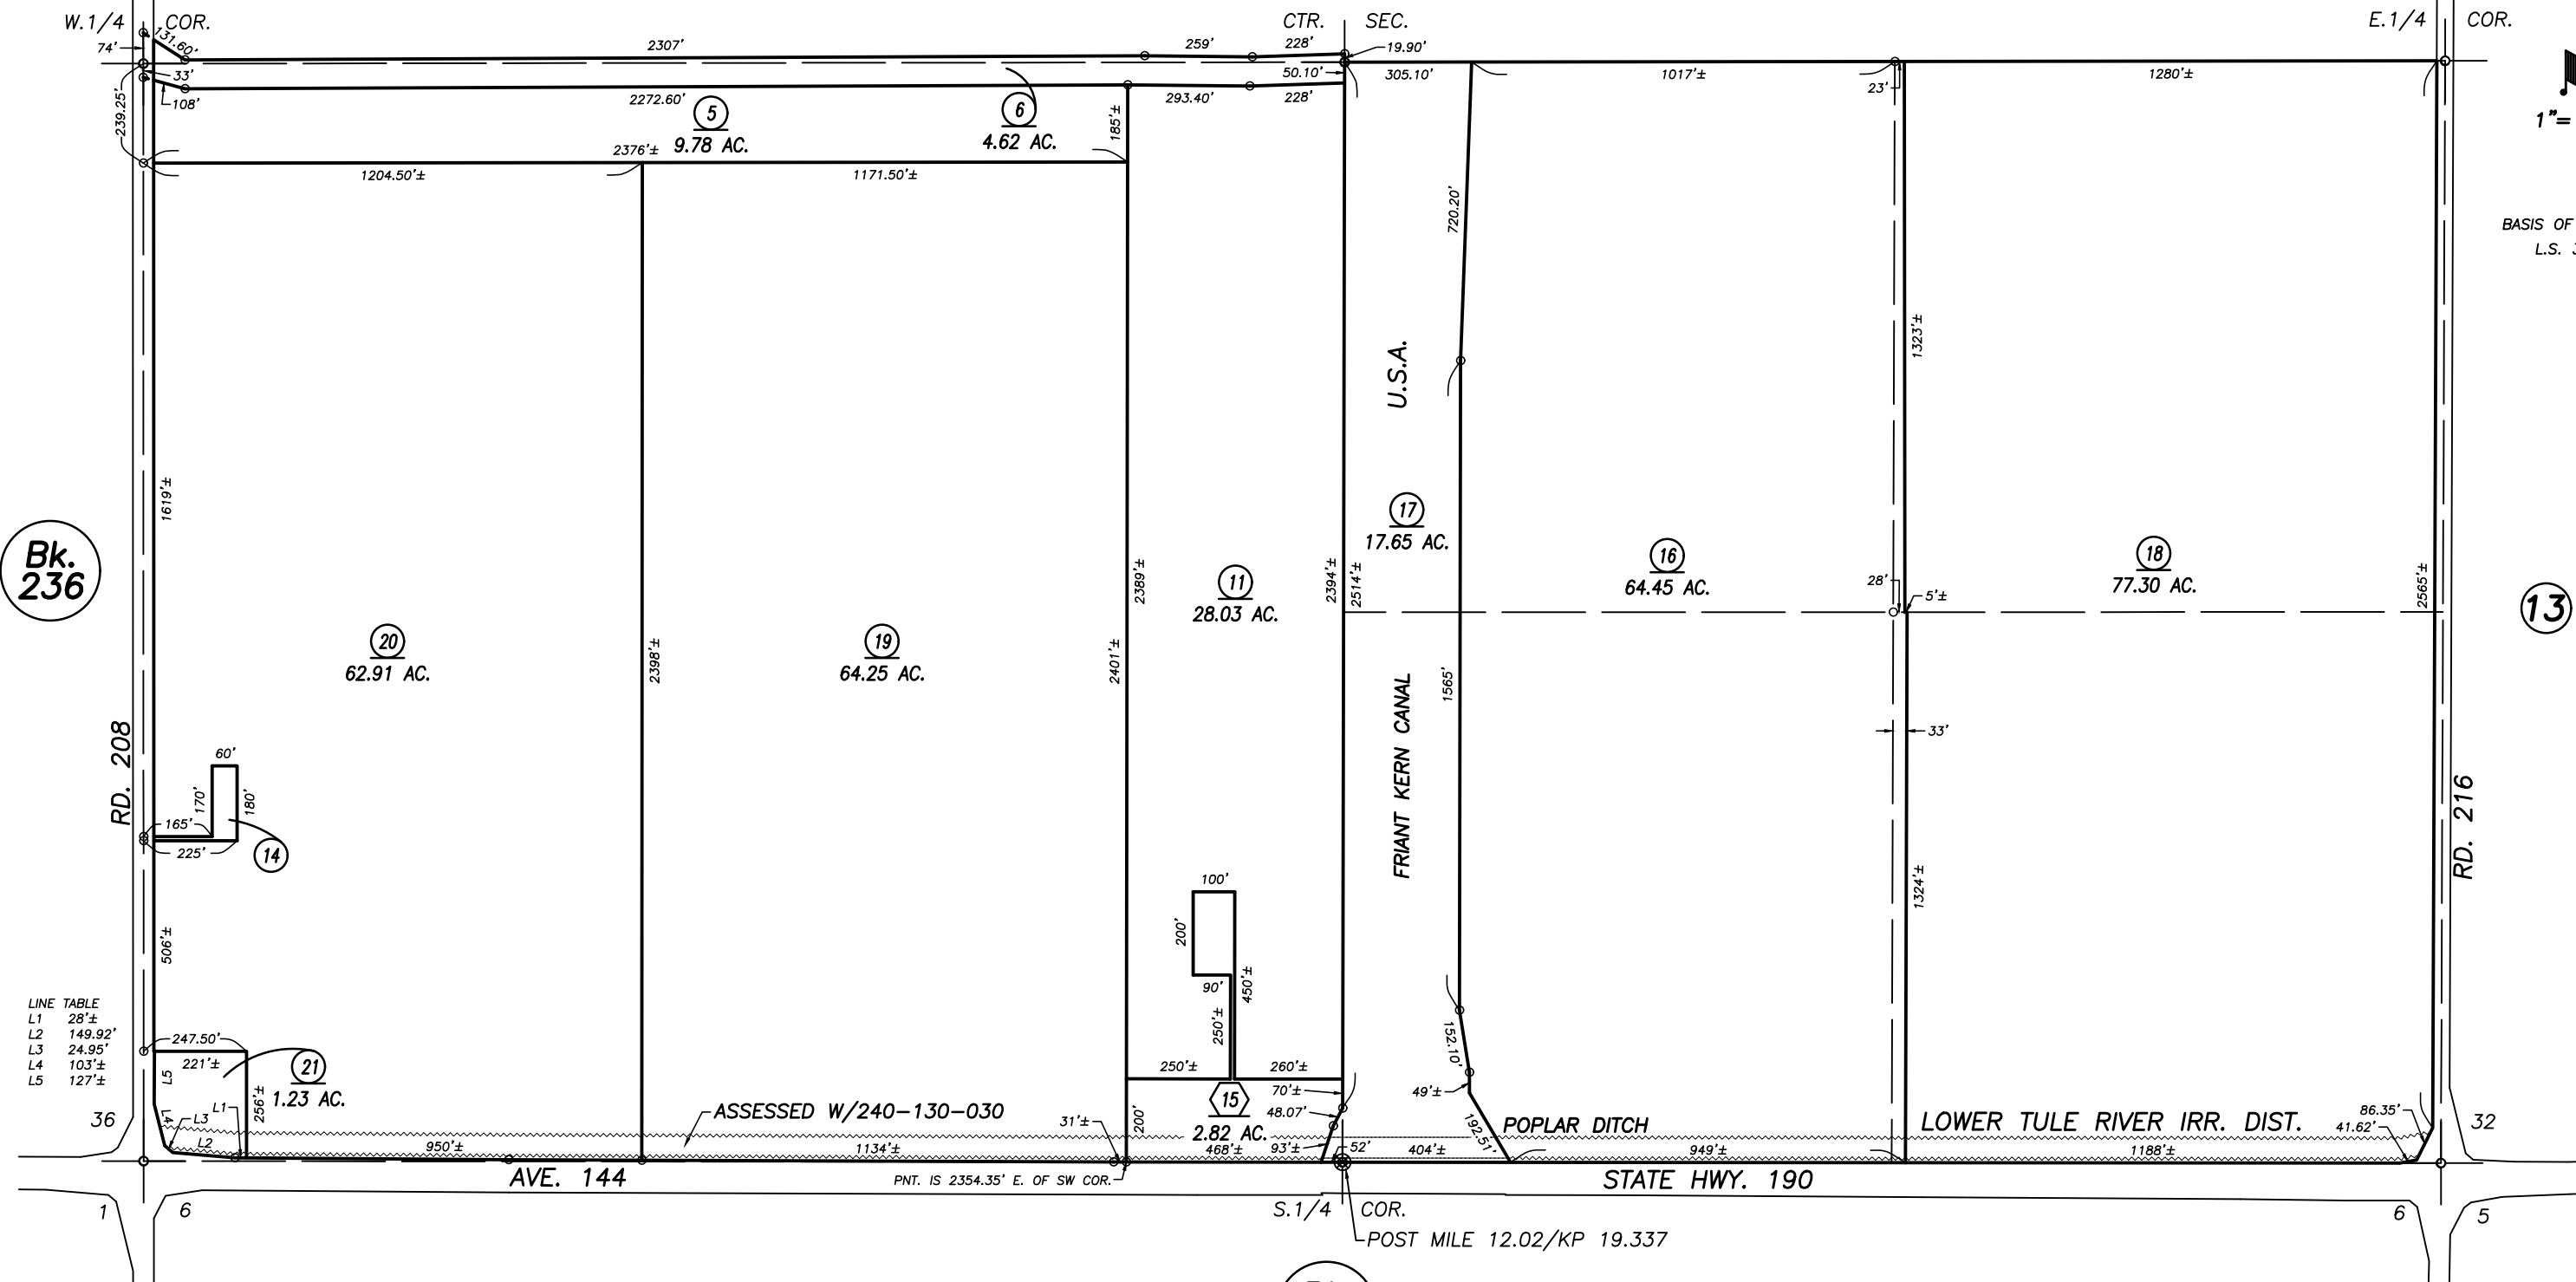
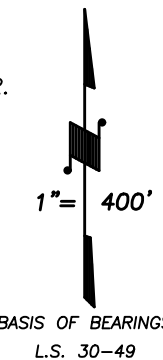


DISCLAIMER
THIS MAP WAS PREPARED FOR LOCAL PROPERTY ASSESSMENT PURPOSES ONLY AND THE PARCELS SHOWN HEREON MAY NOT COMPLY WITH STATE AND LOCAL SUBDIVISION ORDINANCES, AND NO LIABILITY IS ASSUMED FOR THE USE OF THE INFORMATION SHOWN HEREON. R & T CODE SEC. 327, 408.3, ETC.

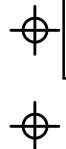

LINE TABLE

L1	28'±
L2	149.92'
L3	24.95'
L4	103'±
L5	127'±

POR. RECORD OF SURVEY, L.S. 30-49 (S.1/2 OF SEC. 31)

VICINITY OF PORTERVILLE
ASSESSOR'S MAPS BK. 240 , PG. 14
COUNTY OF TULARE, CALIFORNIA, U.S.A.