

DISCLAIMER


THIS MAP WAS PREPARED FOR LOCAL PROPERTY ASSESSMENT PURPOSES ONLY. THE PARCELS SHOWN HEREON MAY NOT COMPLY WITH STATE AND LOCAL SUBDIVISION ORDINANCES. NO LIABILITY IS ASSUMED FOR THE USE OF THE INFORMATION HEREON.

REVISED: 10/08/2019
REASON: 2017-0039592
CAD TECH: CFG

POR. S 1/2 SEC. 30, T. 21 S., R. 27 E., M. D. B. & M.


Tax Area Code
132-002

240-19

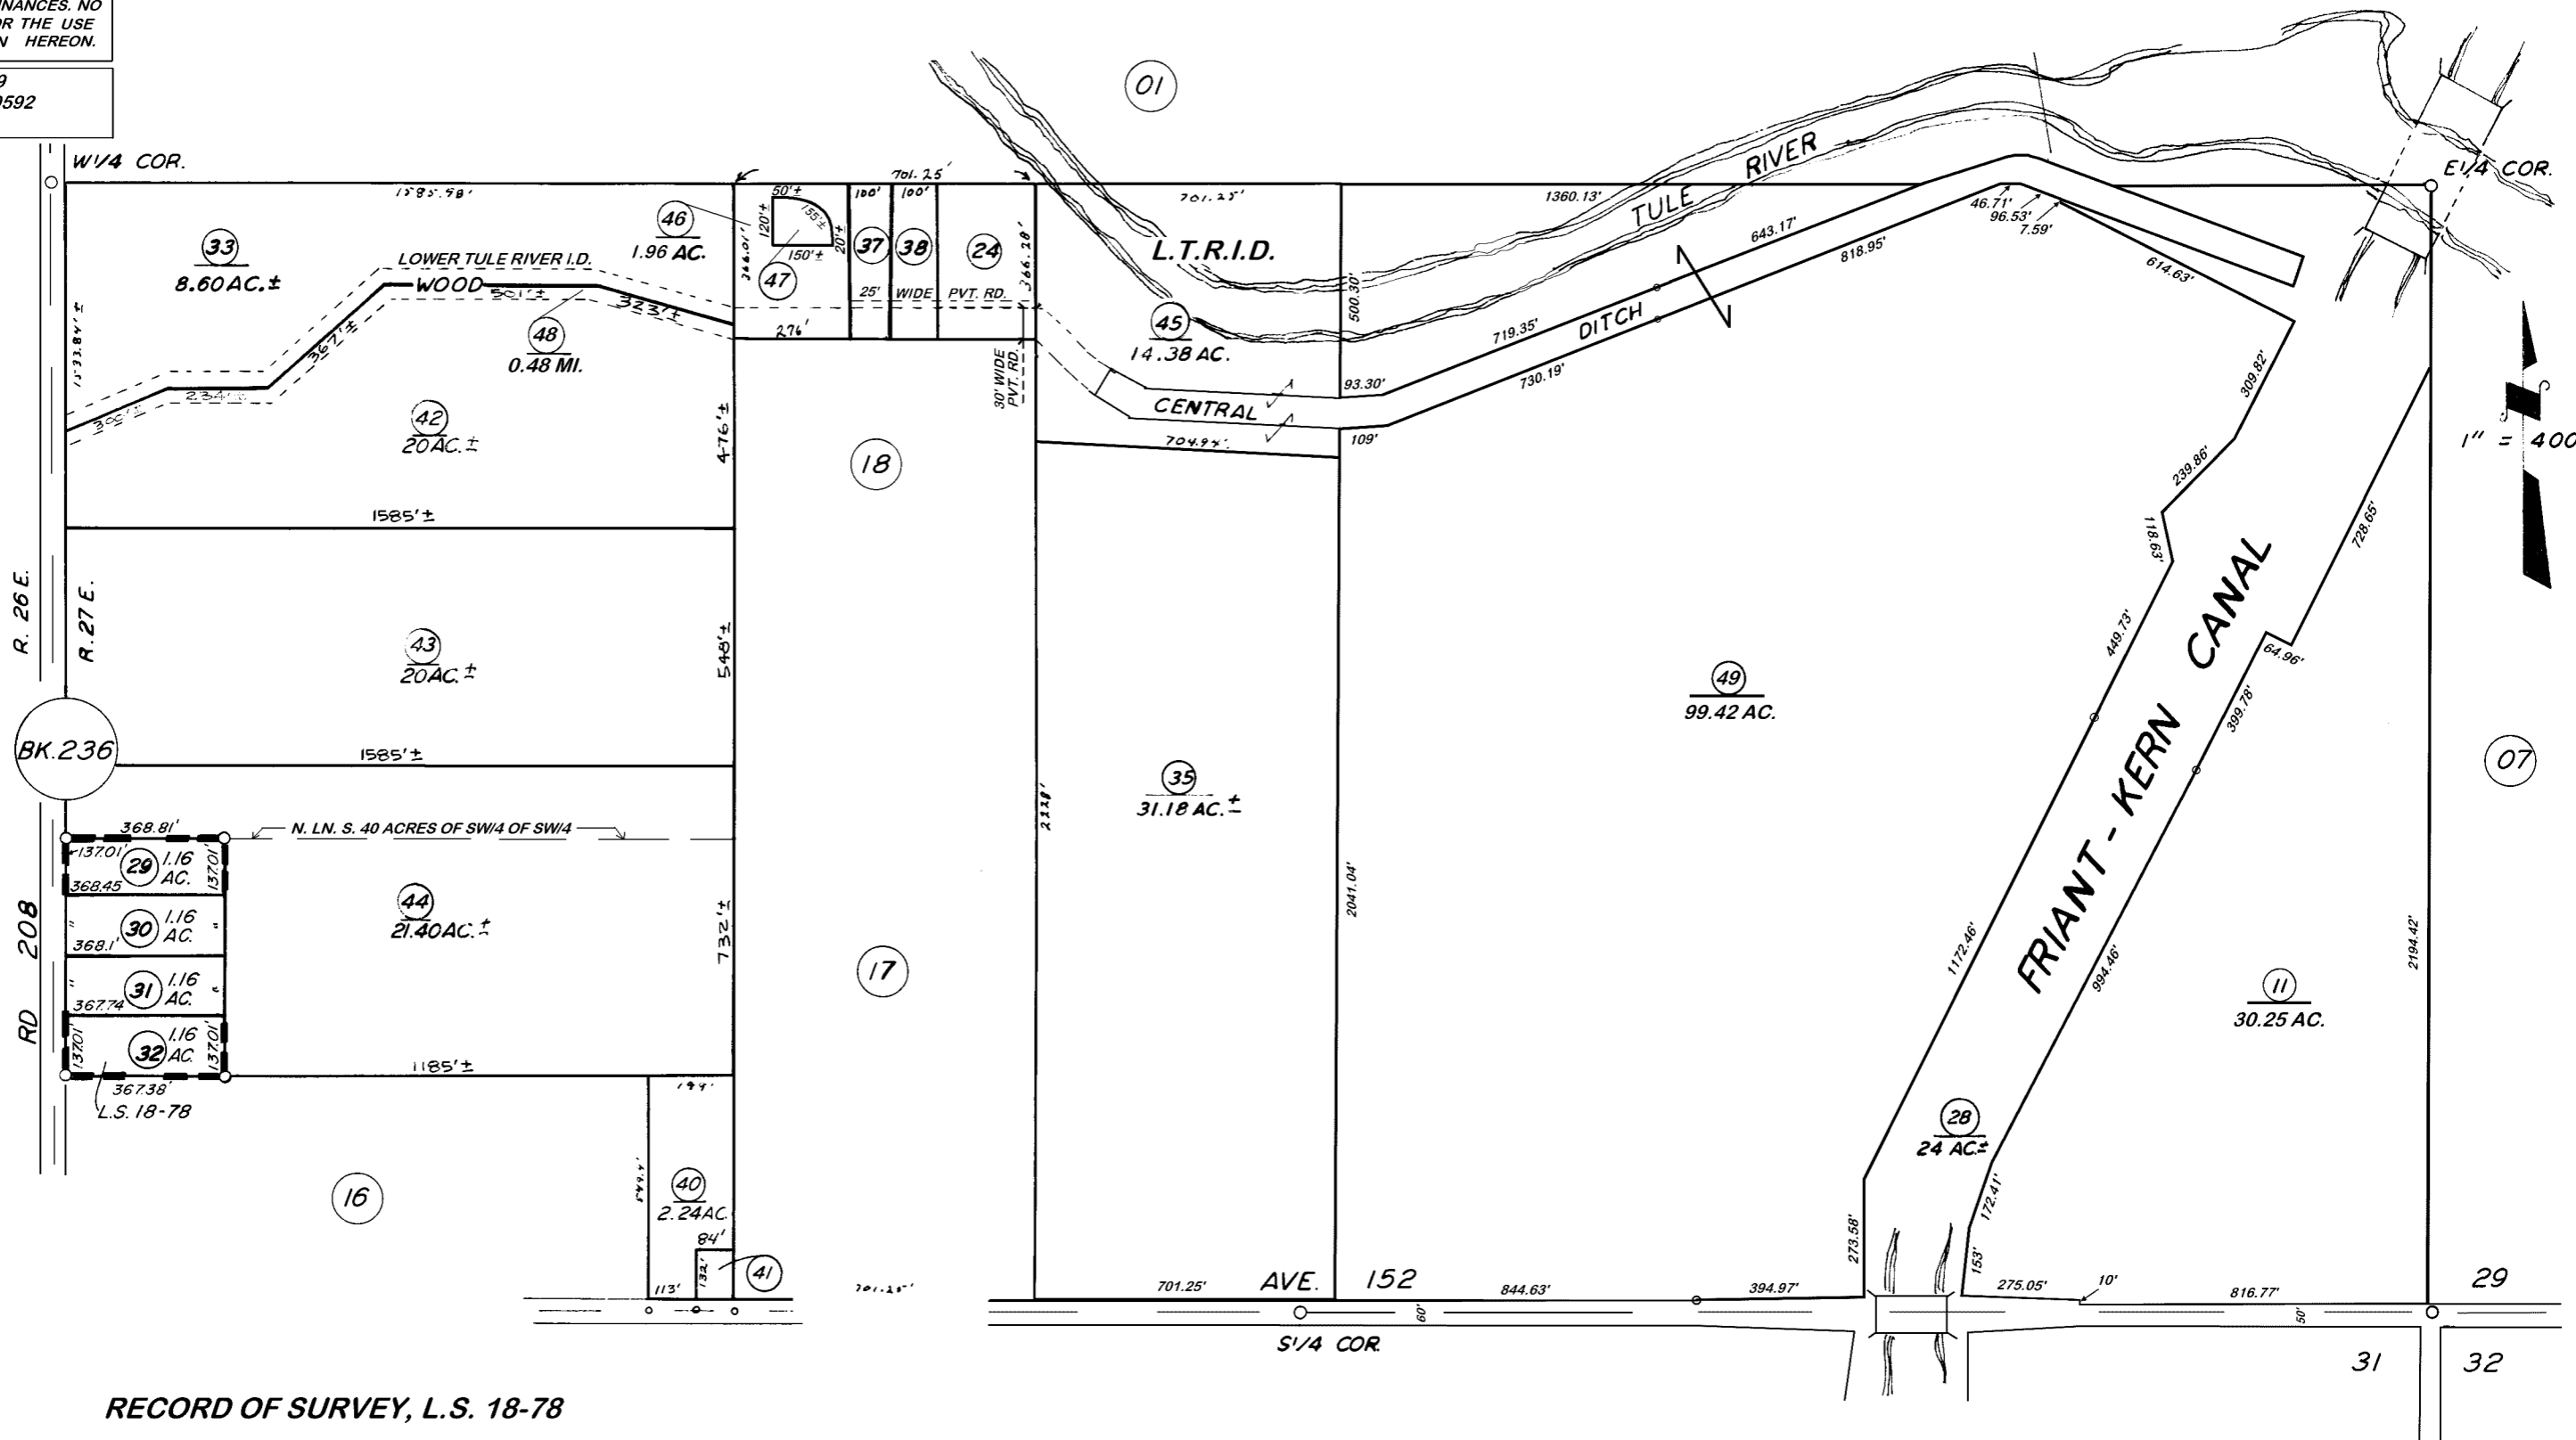

BK. 236

RECORD OF SURVEY, L.S. 18-78

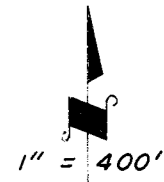

**CITY OF PORTERVILLE
ASSESSOR'S MAPS BK. 240, PG. 19.
COUNTY OF TULARE, CALIF.**

NOTE — ASSESSOR'S BLOCK NUMBERS SHOWN IN ELLIPSES
ASSESSOR'S PARCEL NUMBERS SHOWN IN CIRCLES