

**DISCLAIMER**


THIS MAP WAS PREPARED FOR LOCAL PROPERTY ASSESSMENT PURPOSES ONLY. THE PARCELS SHOWN HEREON MAY NOT COMPLY WITH STATE AND LOCAL SUBDIVISION ORDINANCES. NO LIABILITY IS ASSUMED FOR THE USE OF THE INFORMATION HEREON. R & T CODE SEC. 327, 408.3, ETC.

REVISED: 06/29/2016  
REASON: TRAC CHANGE ONLY  
CAD TECH: LLB

N 1/2 OF NE 1/4 OF SE 1/4 OF SEC. 29, T. 21 S., R. 27 E., M.D.B. & M.

TAX CODE AREA  
004-168

240-20

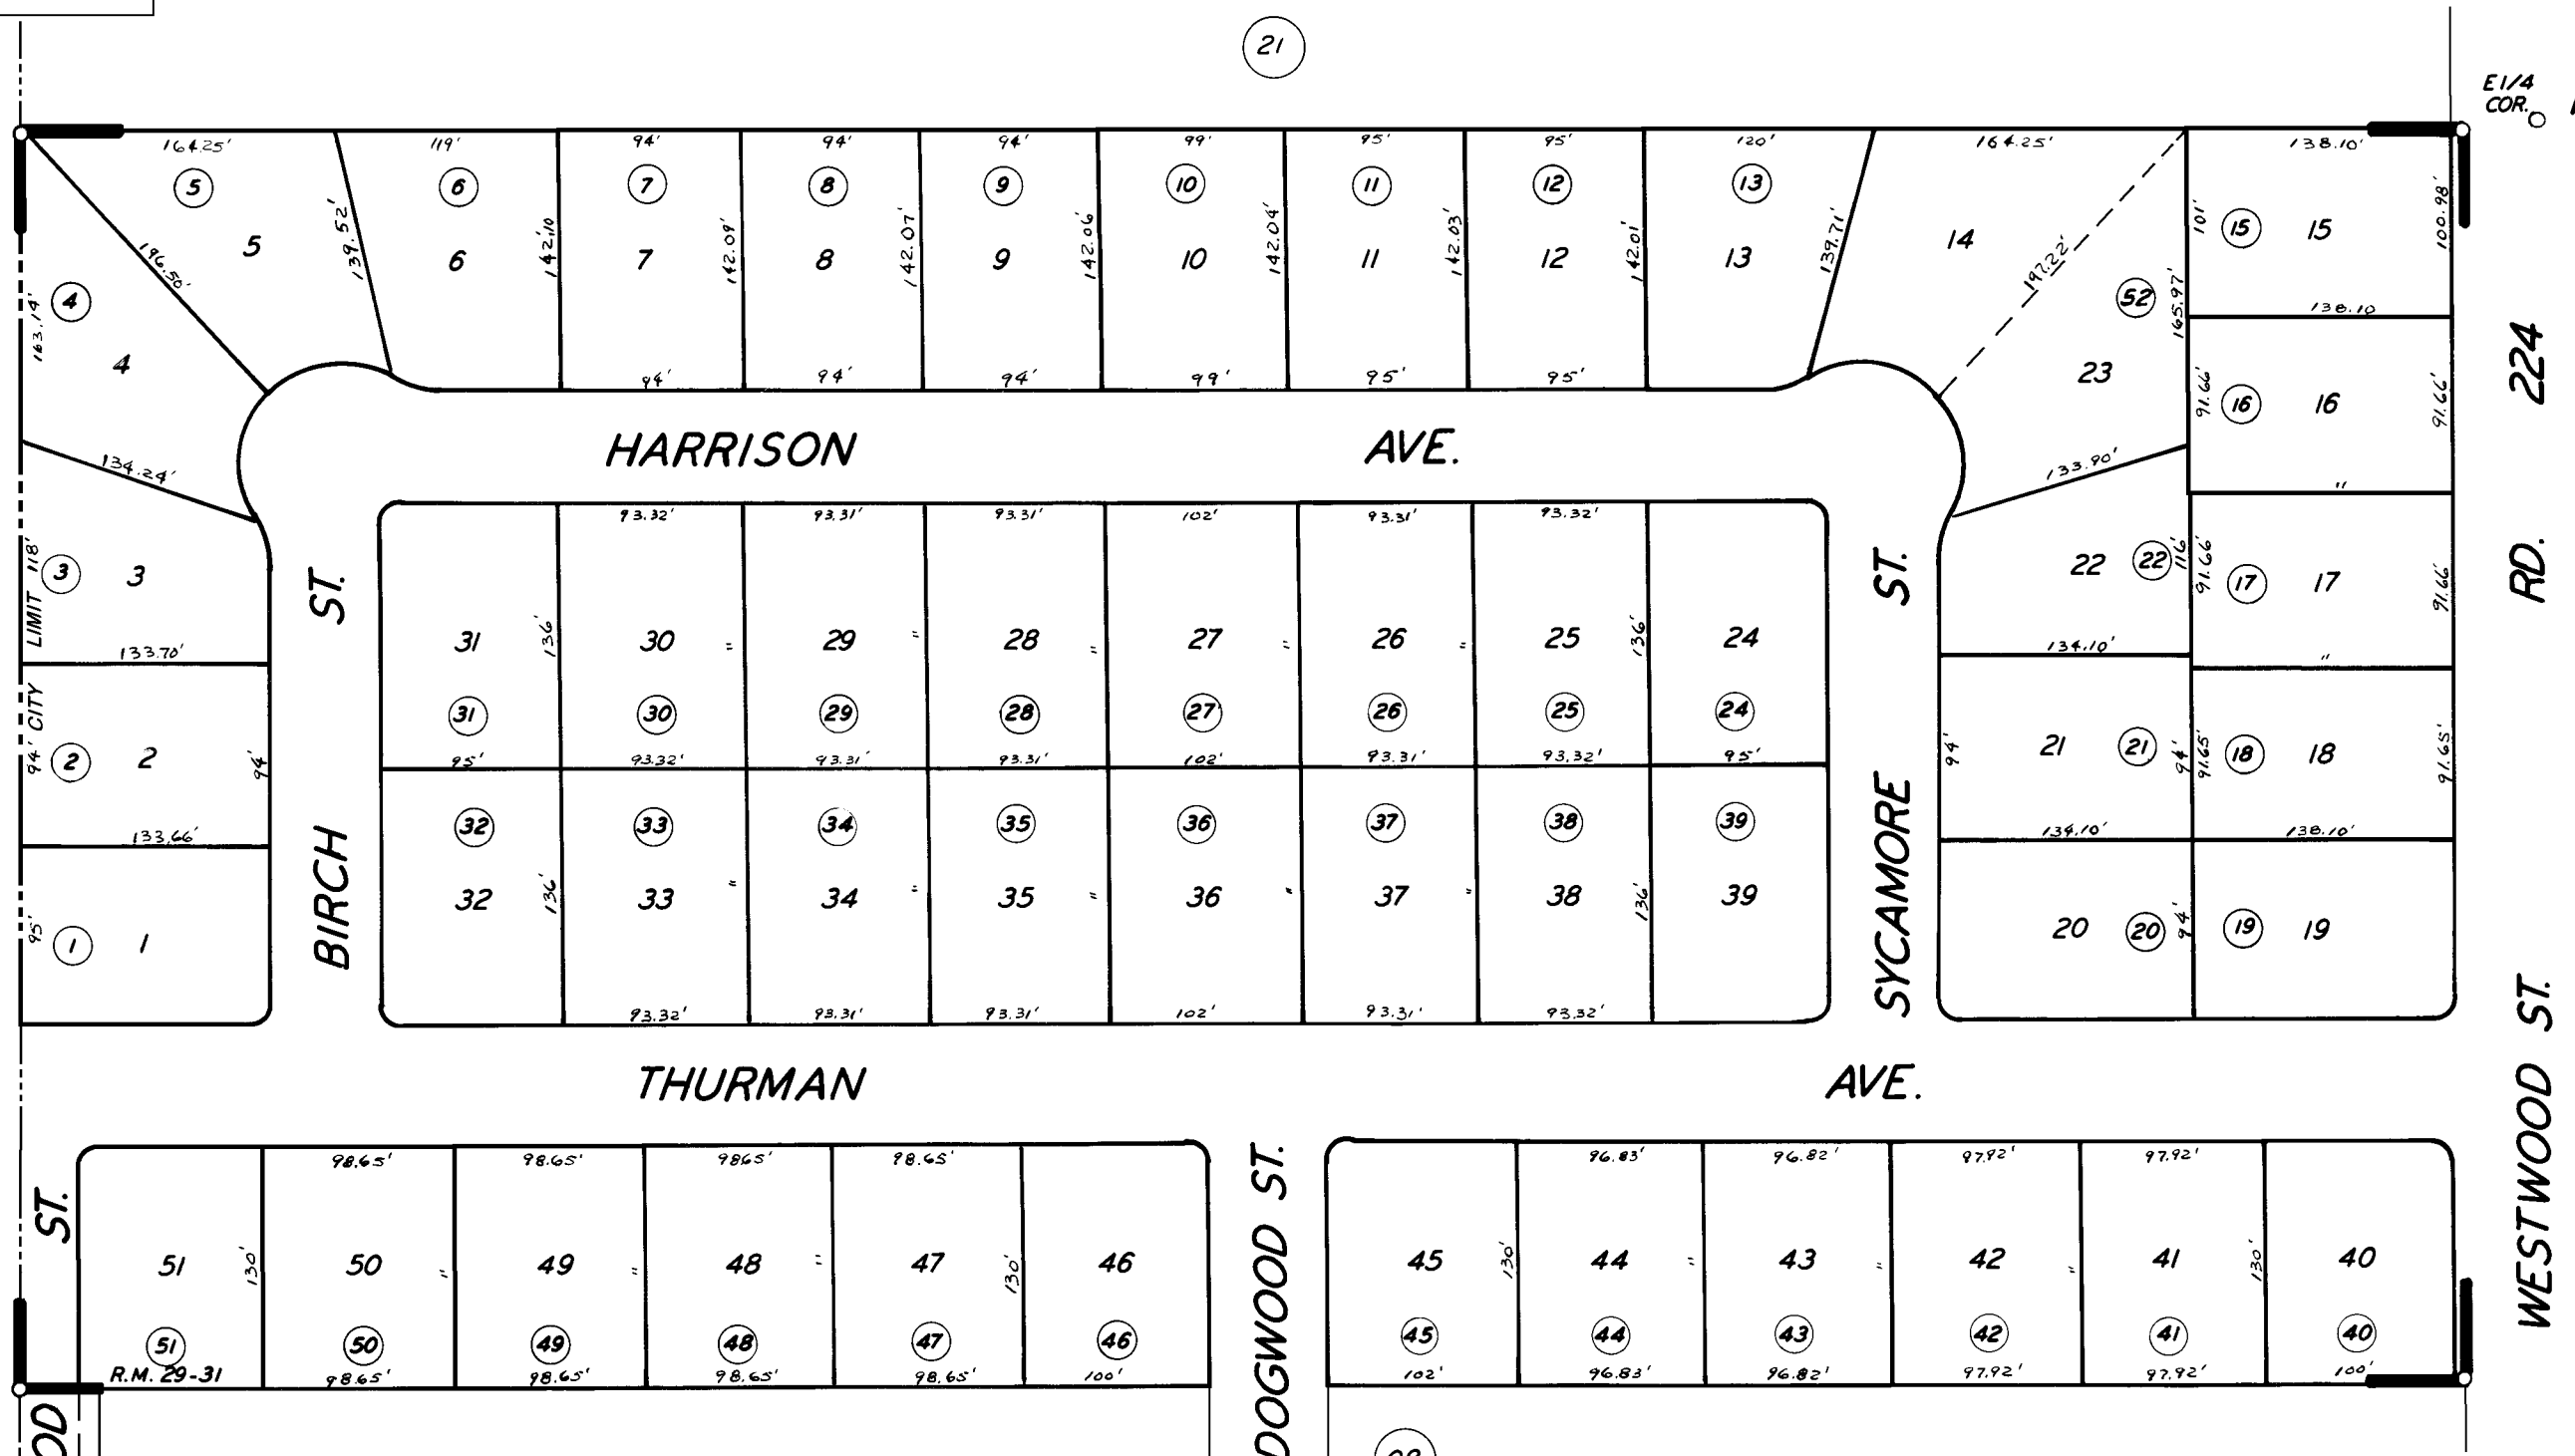

TR. NO. 557, R.M. 29-31

CITY OF PORTERVILLE  
ASSESSOR'S MAPS BK. 240, PG. 20  
COUNTY OF TULARE, CALIF.

NOTE — ASSESSOR'S BLOCK NUMBERS SHOWN IN ELLIPSES  
ASSESSOR'S PARCEL NUMBERS SHOWN IN CIRCLES