


N 1/2 OF NW 1/4 SEC. 16, T21S., R.27E., M.D.B.&M.

TAX CODE AREA **243-11**
126-006

DISCLAIMER
THIS MAP WAS PREPARED FOR LOCAL PROPERTY ASSESSMENT PURPOSES ONLY. THE PARCELS SHOWN HEREON MAY NOT COMPLY WITH STATE AND LOCAL SUBDIVISION ORDINANCES. NO LIABILITY IS ASSUMED FOR THE USE OF THE INFORMATION HEREON.

REVISED: 1/19/2021
REASON: 2020-0036706
CAD TECH: NFL

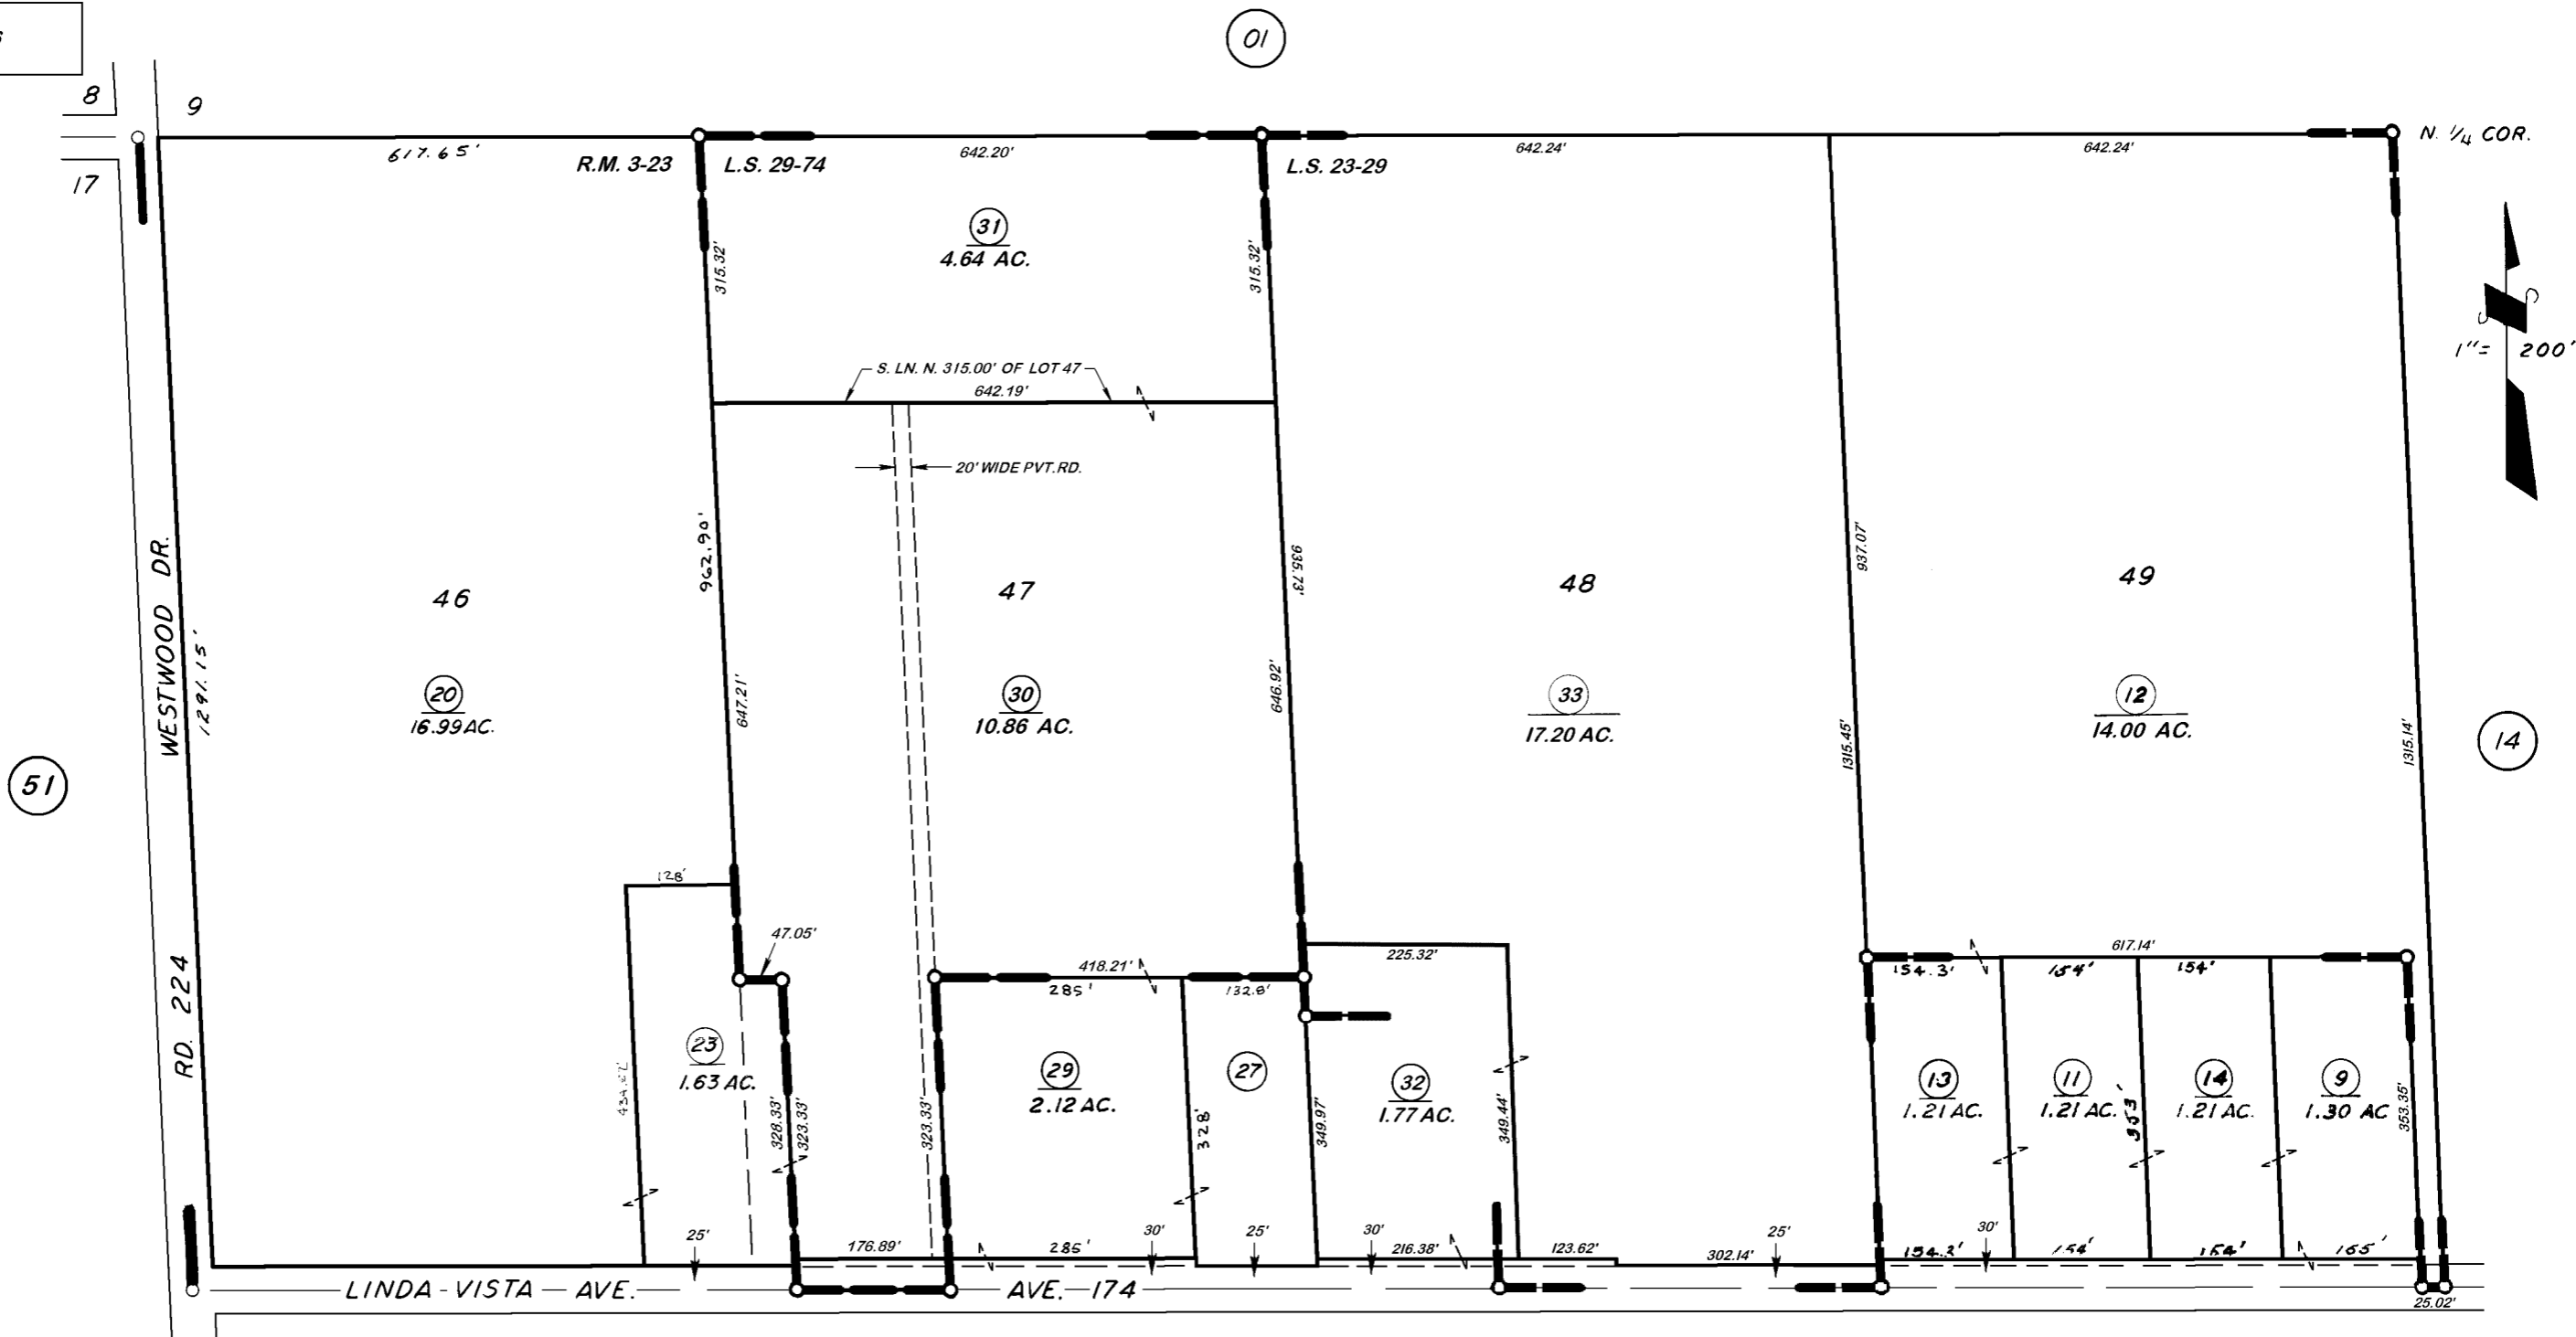

POR. PIONEER LAND CO'S 2ND SUB., R.M. 3-23
POR. RECORD OF SURVEY, L.S. 23-29
RECORD OF SURVEY, L.S. 29-74

VICINITY OF PORTERVILLE
ASSESSOR'S MAPS BK. 243, PG. 11
COUNTY OF TULARE, CALIF.

NOTE -- ASSESSOR'S BLOCK NUMBERS SHOWN IN ELLIPSES
ASSESSOR'S PARCEL NUMBERS SHOWN IN CIRCLES