
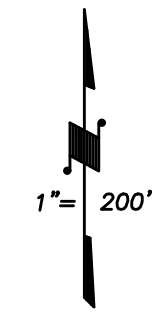


DISCLAIMER

THIS MAP WAS PREPARED FOR LOCAL PROPERTY ASSESSMENT PURPOSES ONLY AND THE PARCELS SHOWN HEREON MAY NOT COMPLY WITH STATE AND LOCAL SUBDIVISION ORDINANCES, AND NO LIABILITY IS ASSUMED FOR THE USE OF THE INFORMATION SHOWN HEREON. R & T CODE SEC. 327, 408.3, ETC.

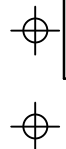


BASIS OF BEARINGS:
P.M. 50-53

W1/4 COR. NW1/4

AVE. 174

LINDA VISTA AVE.

E1/4 COR. NW1/4

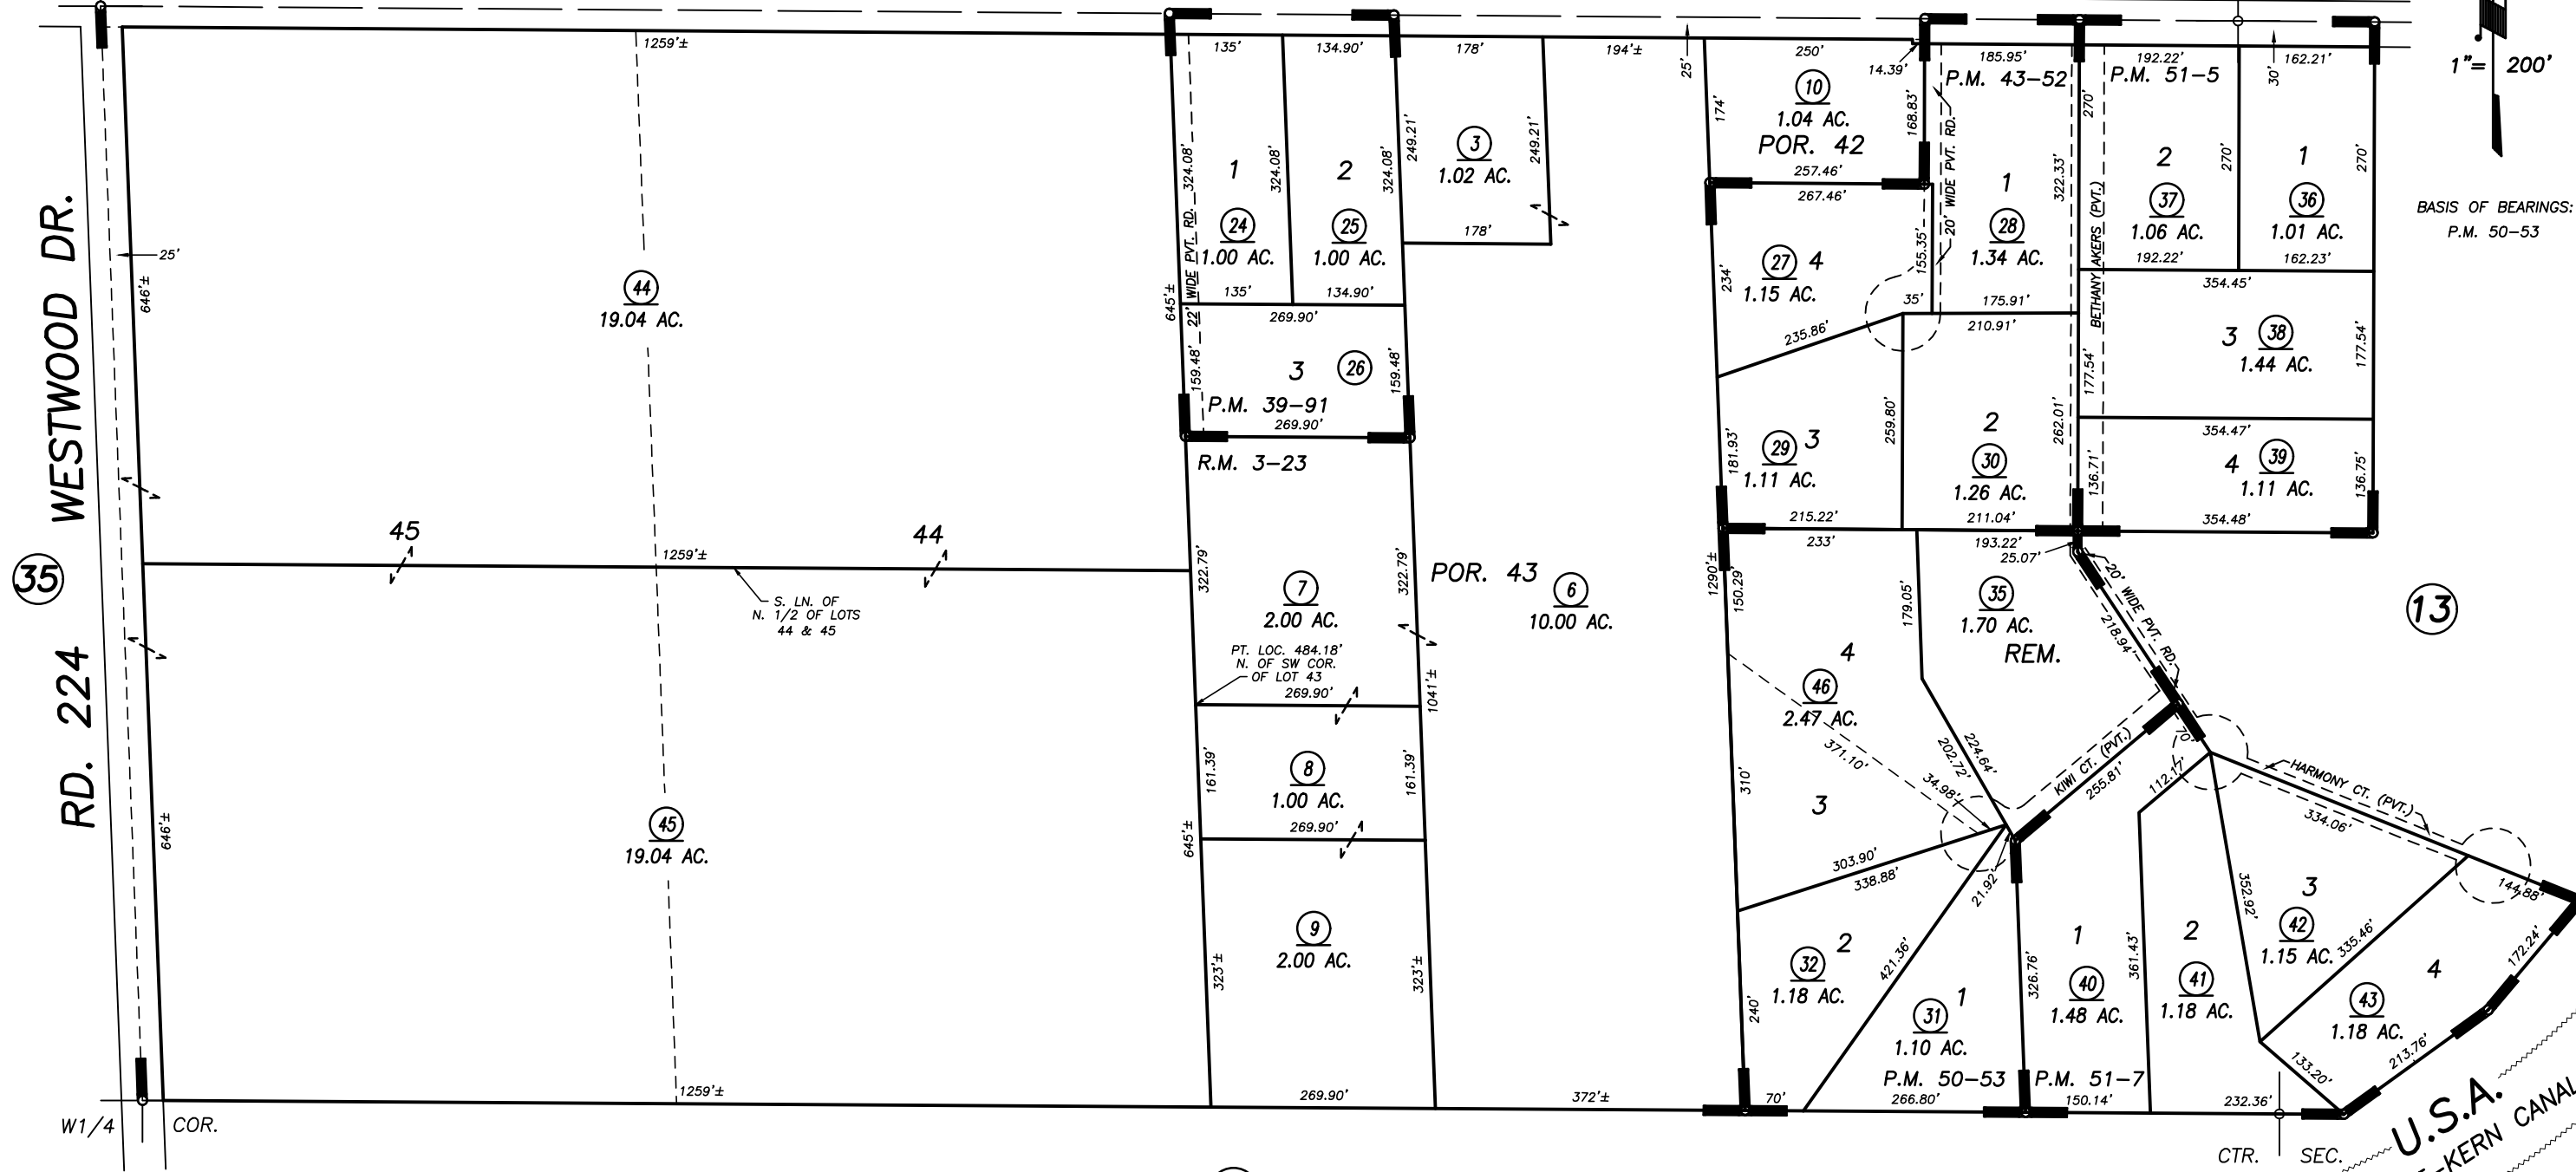

POR. PIONEER LAND CO. 2ND SUB., R.M. 3-23
PARCEL MAP 3887, P.M. 39-91
PARCEL MAP 4248, P.M. 43-52
PARCEL MAP 4948, P.M. 50-53
PARCEL MAP 4999, P.M. 51-5
PARCEL MAP 5001, P.M. 51-7

VICINITY OF PORTERVILLE
ASSESSOR'S MAPS BK. 243 , PG. 12
COUNTY OF TULARE, CALIFORNIA, U.S.A.

2019-0058730	06/08/2020	NFL
REVISION	DATE	TECH