
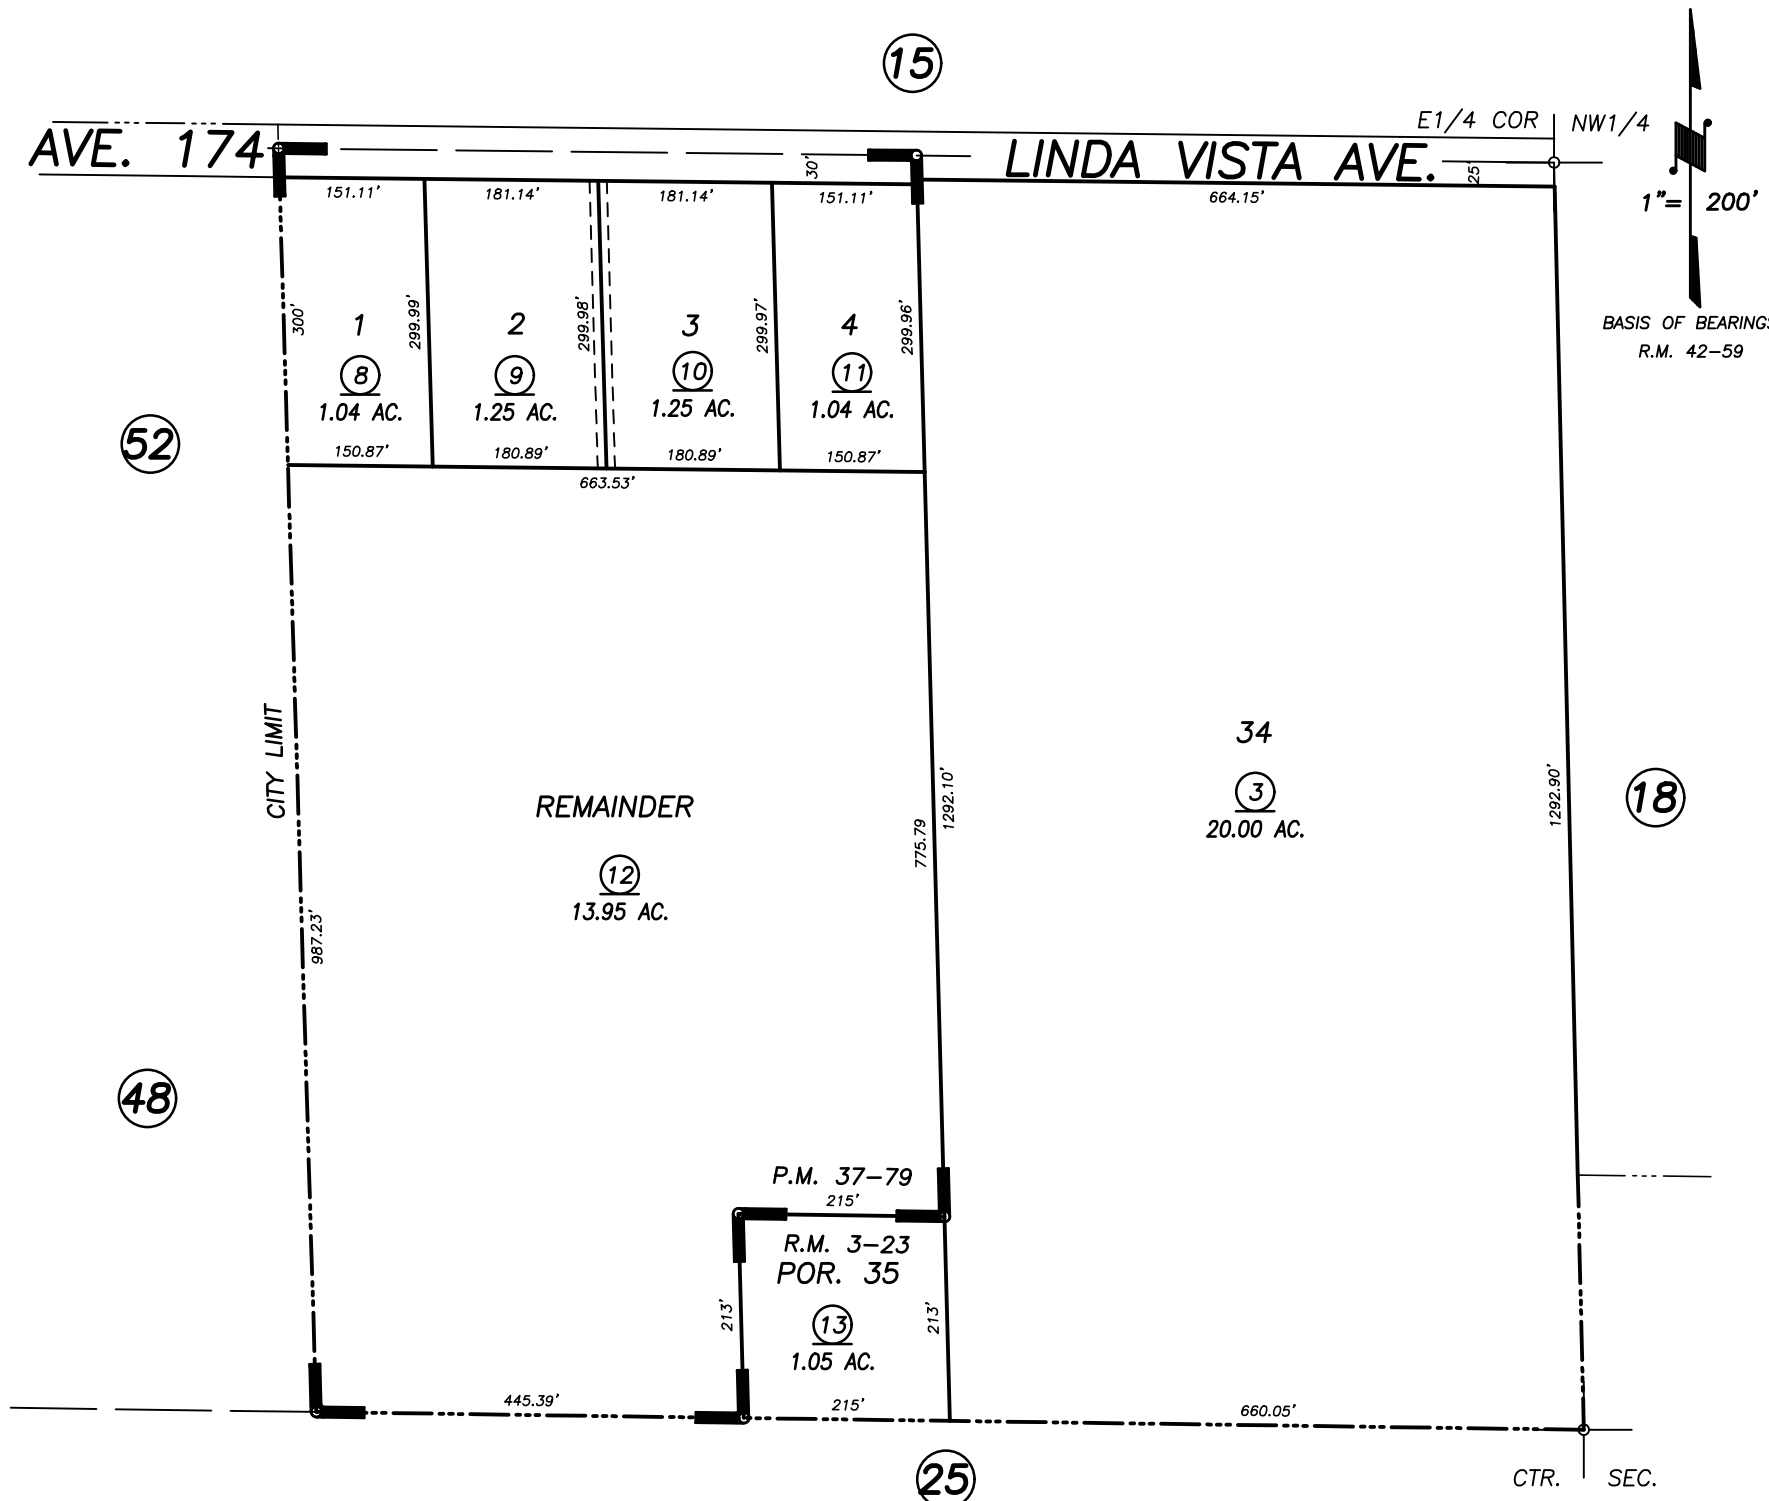


S1/2 OF NW1/4 SEC.15, T.21S., R.27E., M.D.B.&M.

Tax Area Codes 243-16
126-006

DISCLAIMER
THIS MAP WAS PREPARED FOR LOCAL PROPERTY ASSESSMENT PURPOSES ONLY AND THE PARCELS SHOWN HEREON MAY NOT COMPLY WITH STATE AND LOCAL SUBDIVISION ORDINANCES, AND NO LIABILITY IS ASSUMED FOR THE USE OF THE INFORMATION SHOWN HEREON. R & T CODE SEC. 327, 408.3, ETC.

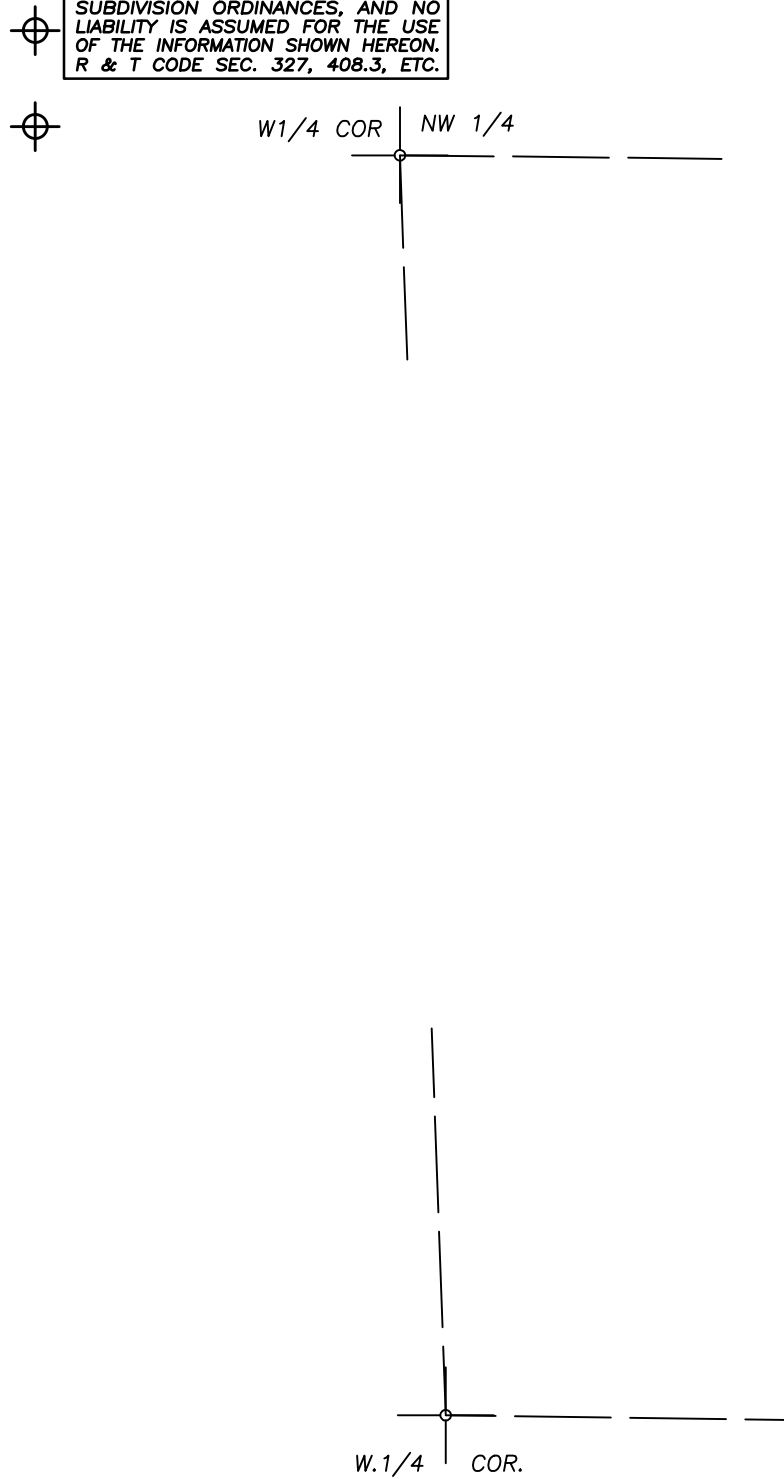

POR. PIONEER LD. CO'S 2ND SUB., R.M. 3-23
PARCEL MAP NO. 3676, P.M. 37-79

VICINITY OF PORTERVILLE
ASSESSOR'S MAPS BK. 243 , PG. 16
COUNTY OF TULARE, CALIFORNIA, U.S.A.

NOTE: Assessor's Parcel Numbers Shown in Circles (1) (123)
Assessor's Block Numbers Shown in Ellipses

TRAC CHANGES ONLY	06/29/2016	LLB
REVISION	DATE	TECH