


S1/2 OF SW1/4 SEC. 16, T.21S., R.27E., M.D.B.&M.

TAX CODE AREA
061-000 243-33
126-001

DISCLAIMER

THIS MAP WAS PREPARED FOR LOCAL PROPERTY ASSESSMENT PURPOSES ONLY. THE PARCELS SHOWN HEREON MAY NOT COMPLY WITH STATE AND LOCAL SUBDIVISION ORDINANCES. NO LIABILITY IS ASSUMED FOR THE USE OF THE INFORMATION HEREON. R & T CODE SEC. 327, 408.3, ETC.

REVISED: 1/28/2020
REASON: 2019-066974
CAD TECH: NFL

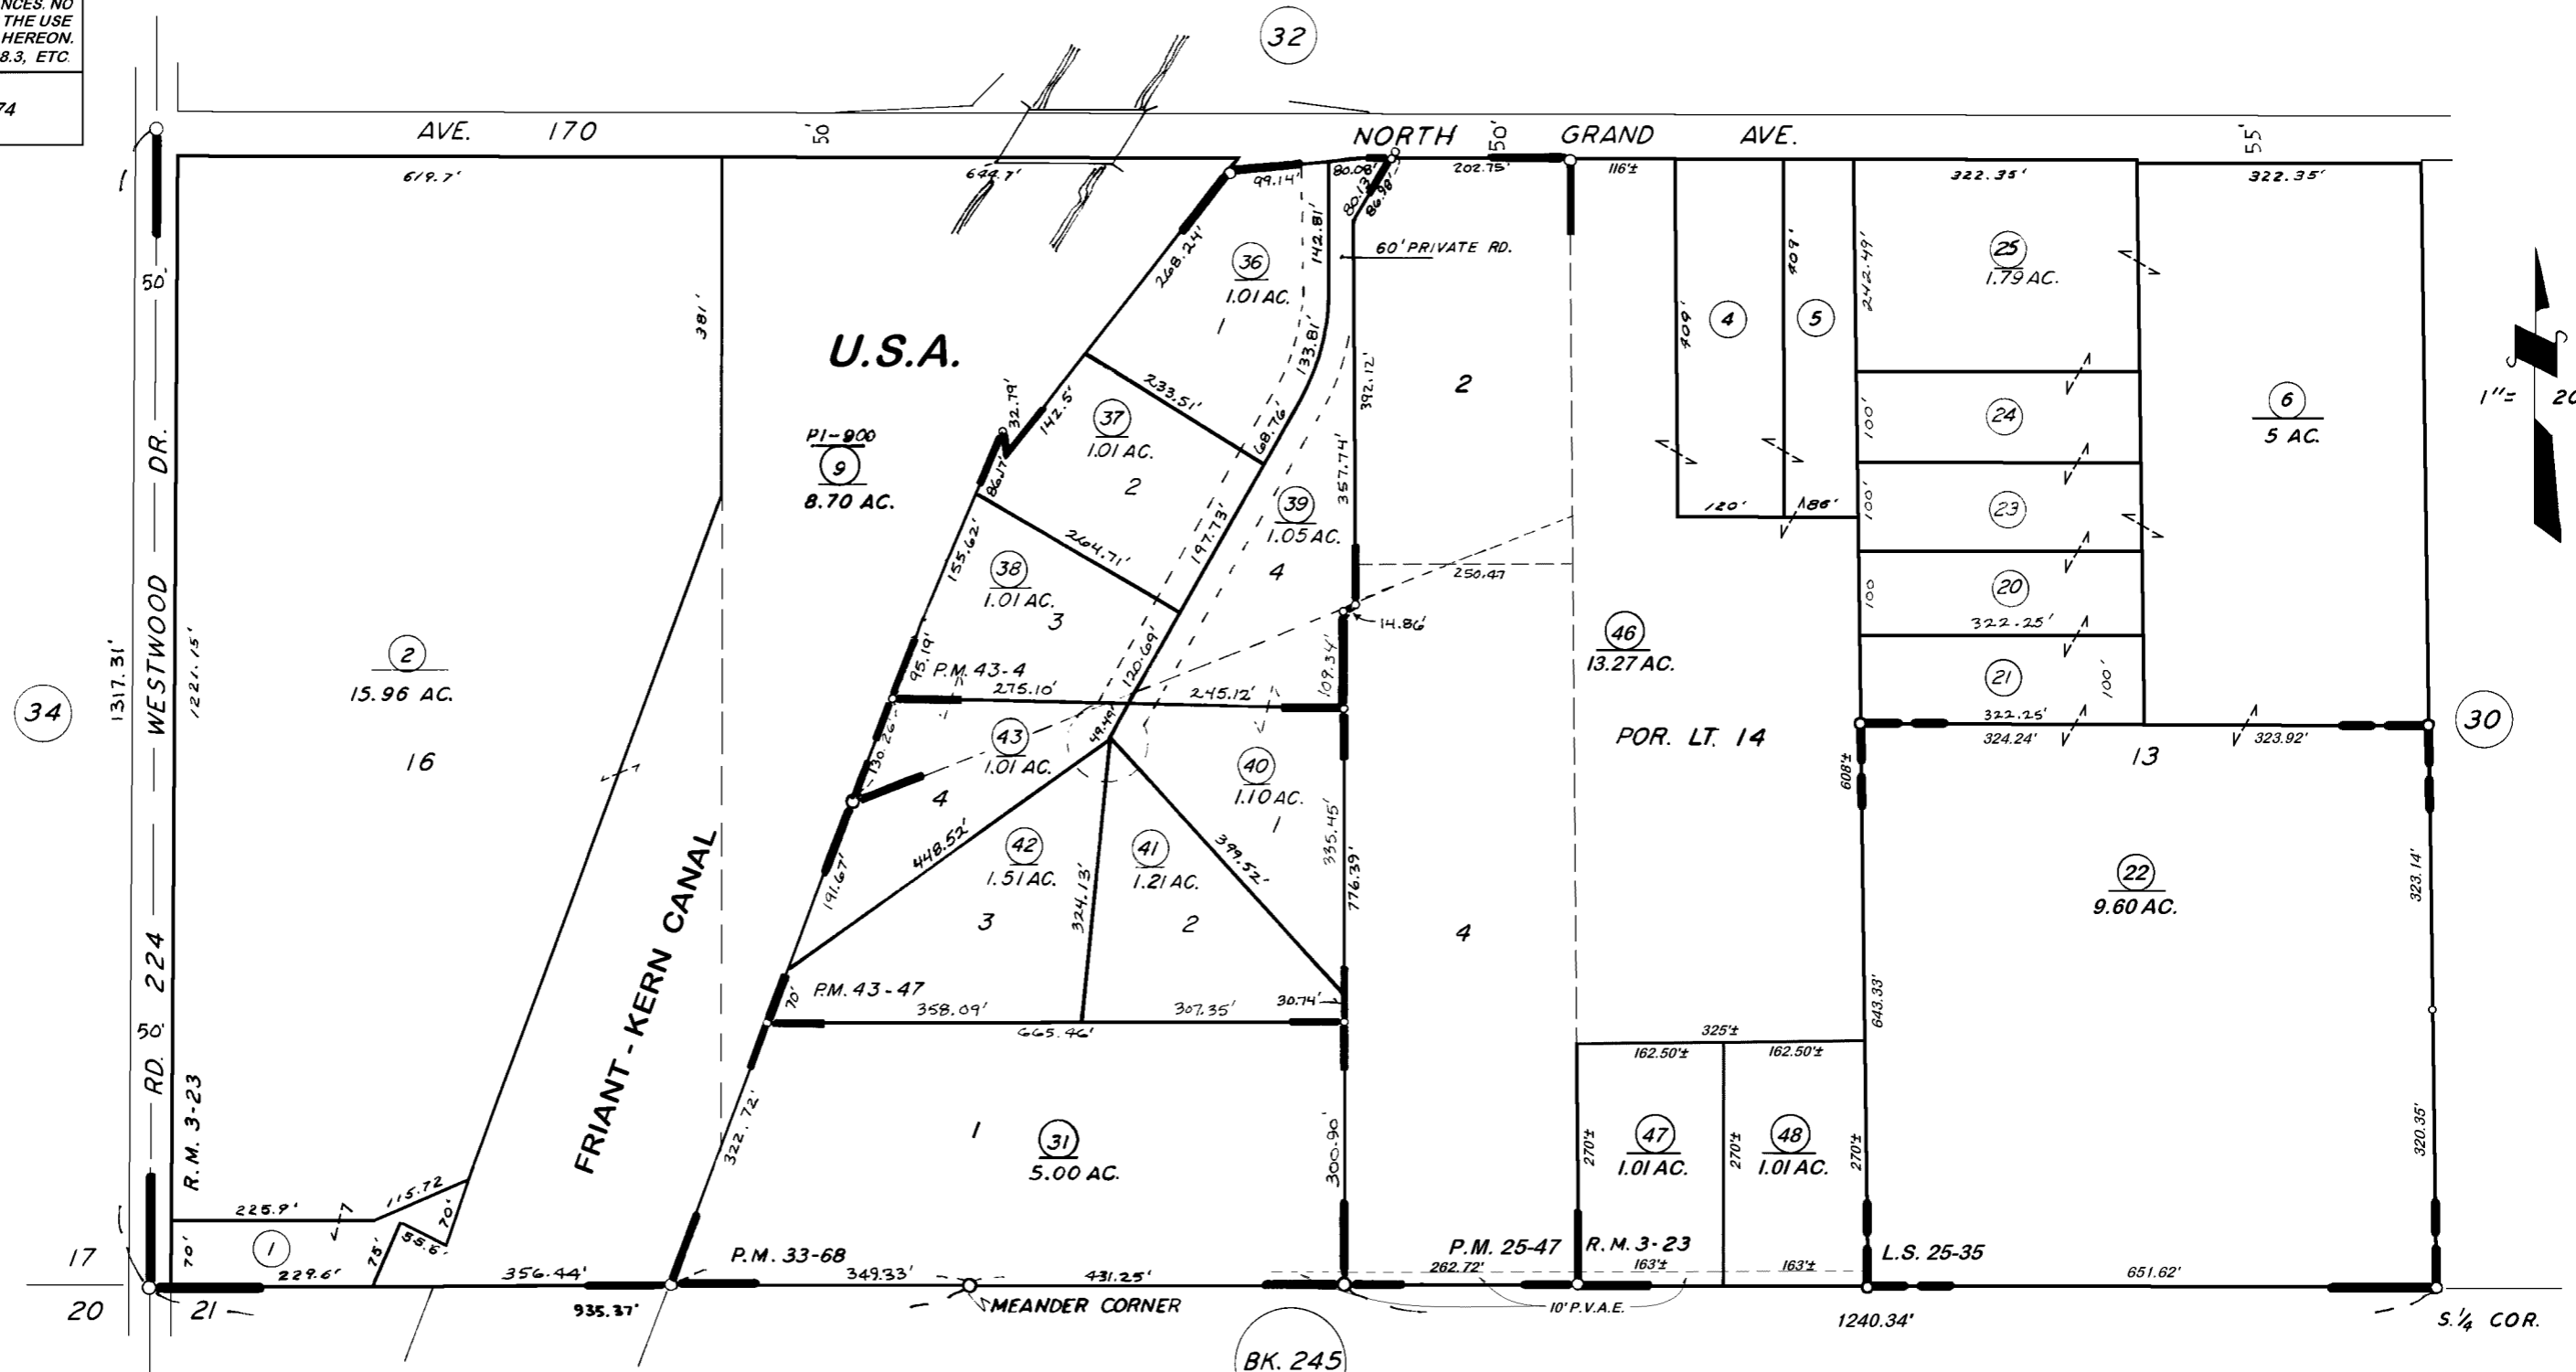

PARCEL MAP 4243 P.M. 43-47
 PARCEL MAP 3266 P.M. 33-68
 POR. PIONEER LD. CO'S. 2ND SUB. R.M. 3-23
 PARCEL MAP 2446 P.M. 25-47
 PARCEL MAP 4200 P.M. 43-4
 POR. RECORD OF SURVEY, L.S. 25-35

VICINITY OF PORTERVILLE
 ASSESSOR'S MAPS BK. 243, PG. 33
 COUNTY OF TULARE, CALIF.

NOTE - ASSESSOR'S BLOCK NUMBERS SHOWN IN ELLIPSES
 ASSESSOR'S PARCEL NUMBERS SHOWN IN CIRCLES

