


**DISCLAIMER**  
 THIS MAP WAS PREPARED FOR LOCAL PROPERTY ASSESSMENT PURPOSES ONLY AND THE PARCELS SHOWN HEREON MAY NOT COMPLY WITH STATE AND LOCAL SUBDIVISION ORDINANCES, AND NO LIABILITY IS ASSUMED FOR THE USE OF THE INFORMATION SHOWN HEREON.

N 1/2 OF SE 1/4 SECTION 9, T.21S., R.27E., M.D.B. & M.

Tax Area Code **243-40**  
 126-006

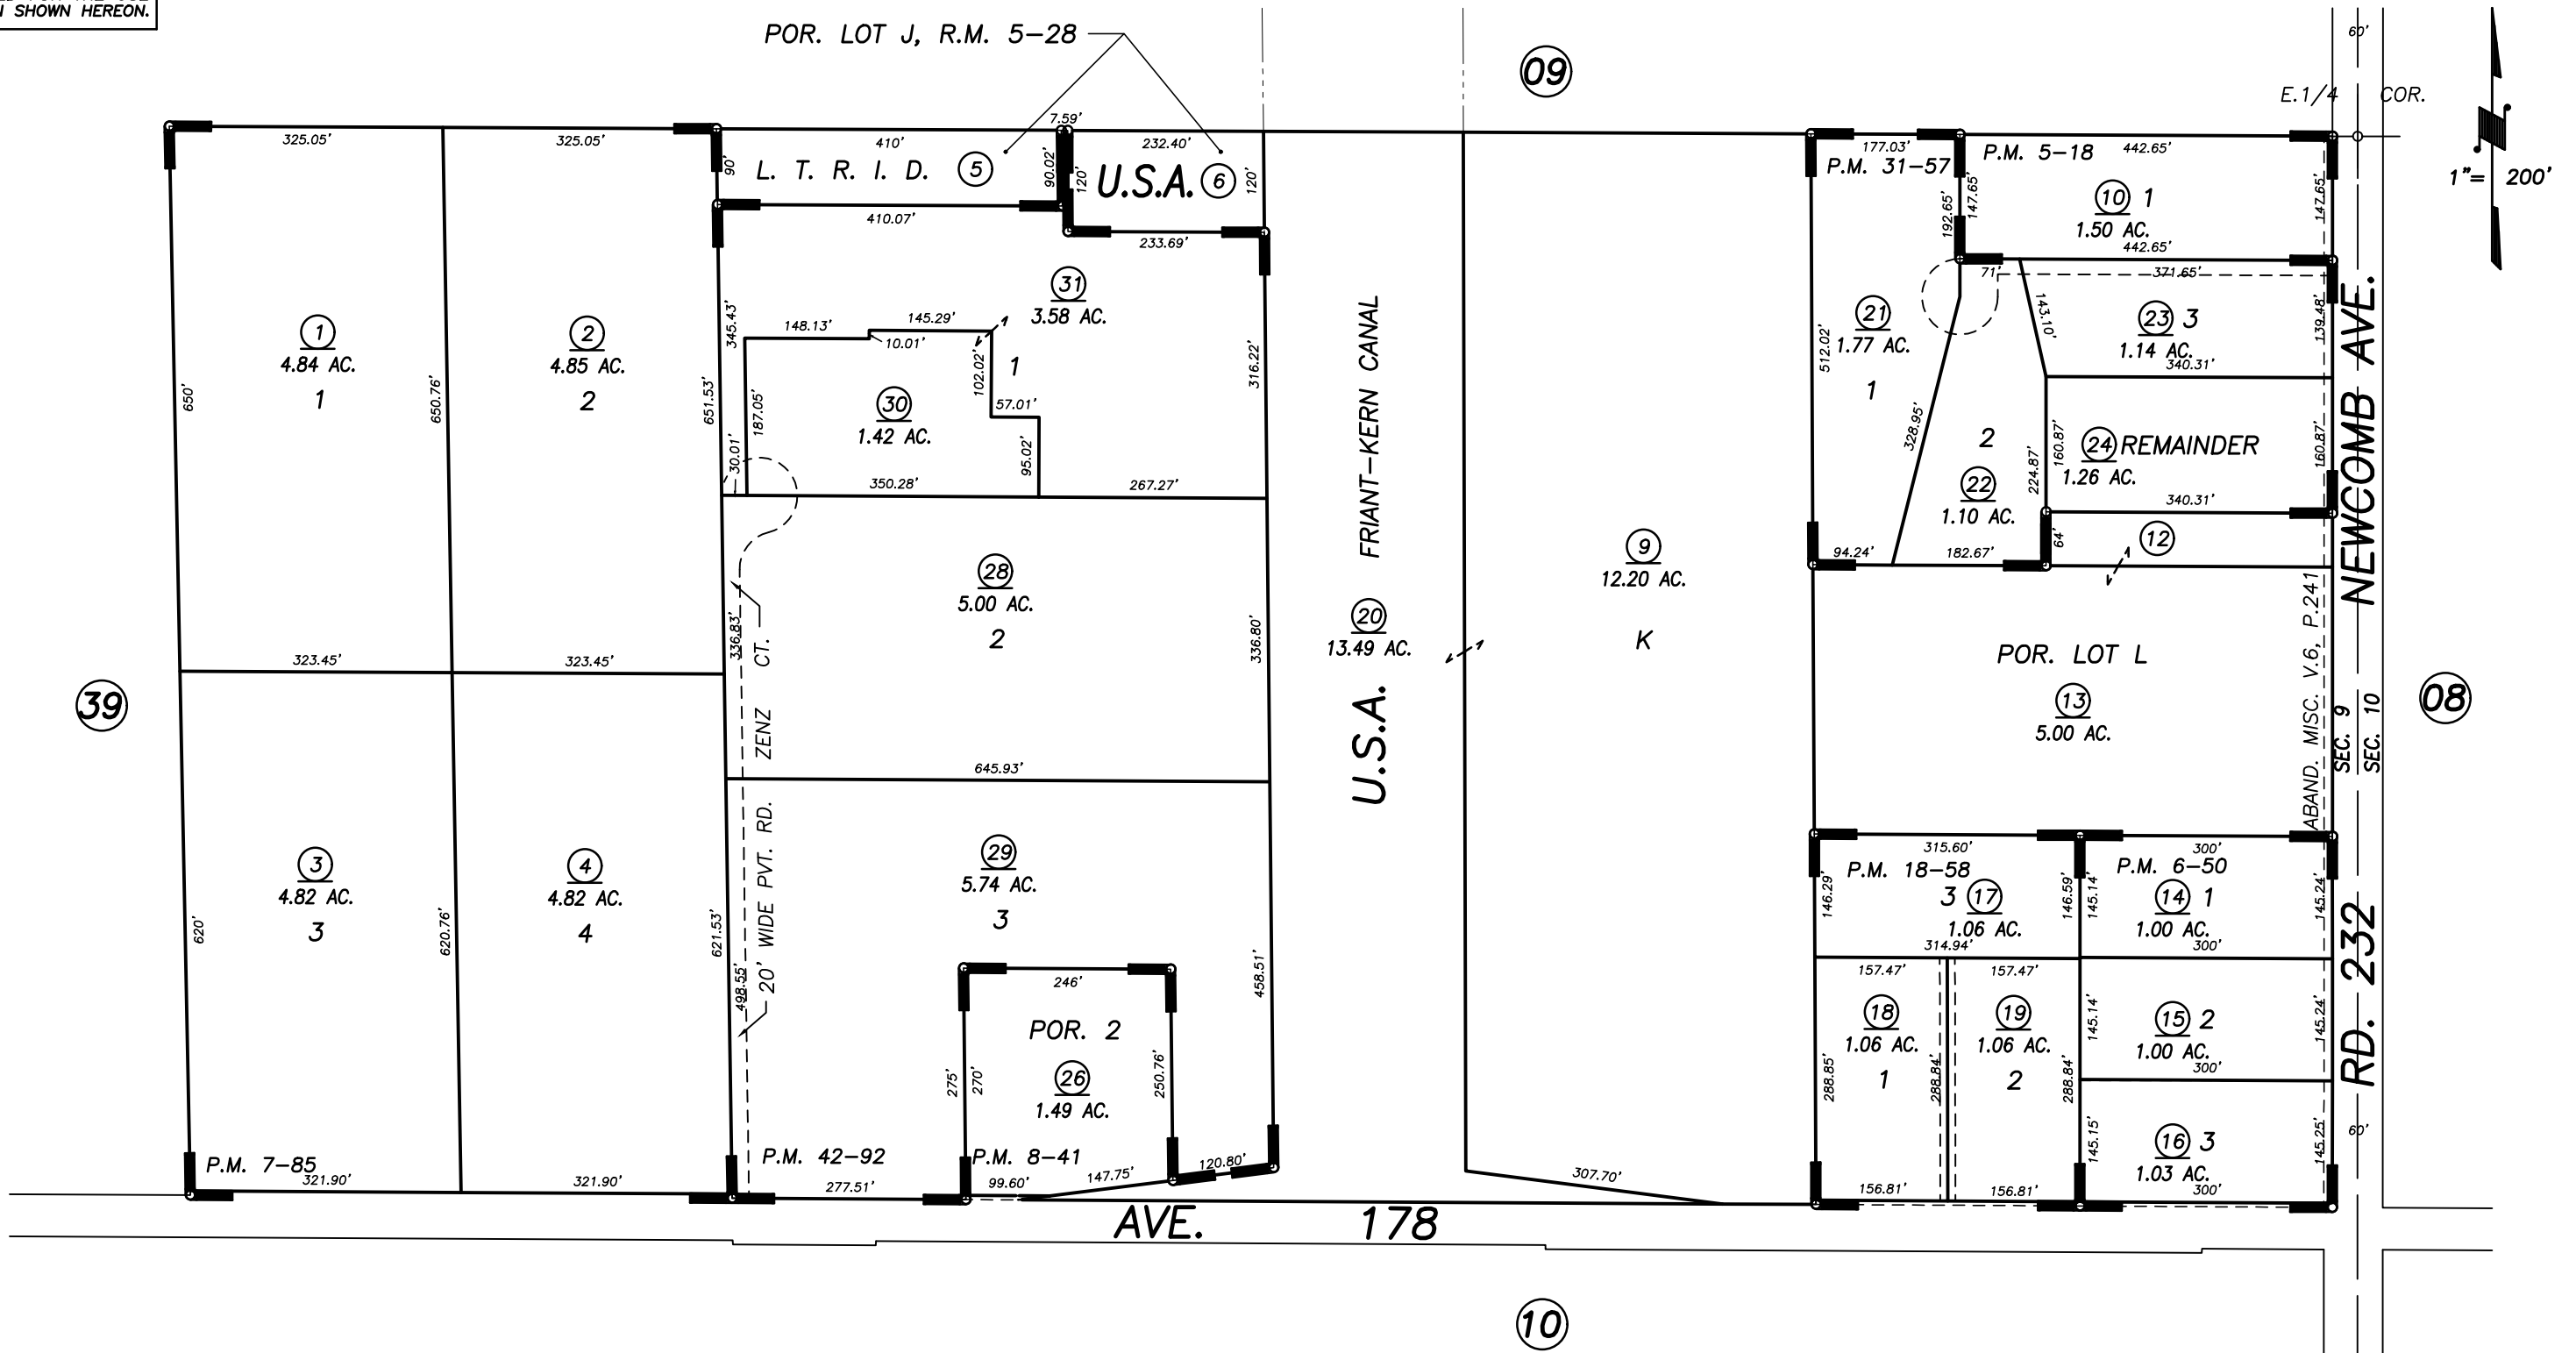

POR. SUB. OF LOT 78 PIONEER LAND CO'S 2ND SUB., R.M. 5-28  
 PARCEL MAP 418, P.M. 5-18      PARCEL MAP 4188, P.M. 42-92  
 PARCEL MAP 550, P.M. 6-50  
 PARCEL MAP 685, P.M. 7-85  
 PARCEL MAP 741, P.M. 8-41  
 PARCEL MAP 1757, P.M. 18-58  
 PARCEL MAP 3056, P.M. 31-57

VICINITY OF PORTERVILLE  
 ASSESSOR'S MAPS BK. 243 , PG. 40  
 COUNTY OF TULARE, CALIFORNIA, U.S.A.

NOTE: Assessor's Parcel Numbers Shown in Circles (1) (123)  
 Assessor's Block Numbers Shown in Ellipses

2010-0033087	04/05/2011	KMS
REVISION	DATE	TECH