


**DISCLAIMER**  
 THIS MAP WAS PREPARED FOR LOCAL PROPERTY ASSESSMENT PURPOSES ONLY AND THE PARCELS SHOWN HEREON MAY NOT COMPLY WITH STATE AND LOCAL SUBDIVISION ORDINANCES, AND NO LIABILITY IS ASSUMED FOR THE USE OF THE INFORMATION SHOWN HEREON.

N1/2 OF SE1/4 SEC.10, T.21S., R.27E., M.D.B.&M.

Tax Area Codes **243-43**

004-006  
 004-022  
 126-006  
 139-005

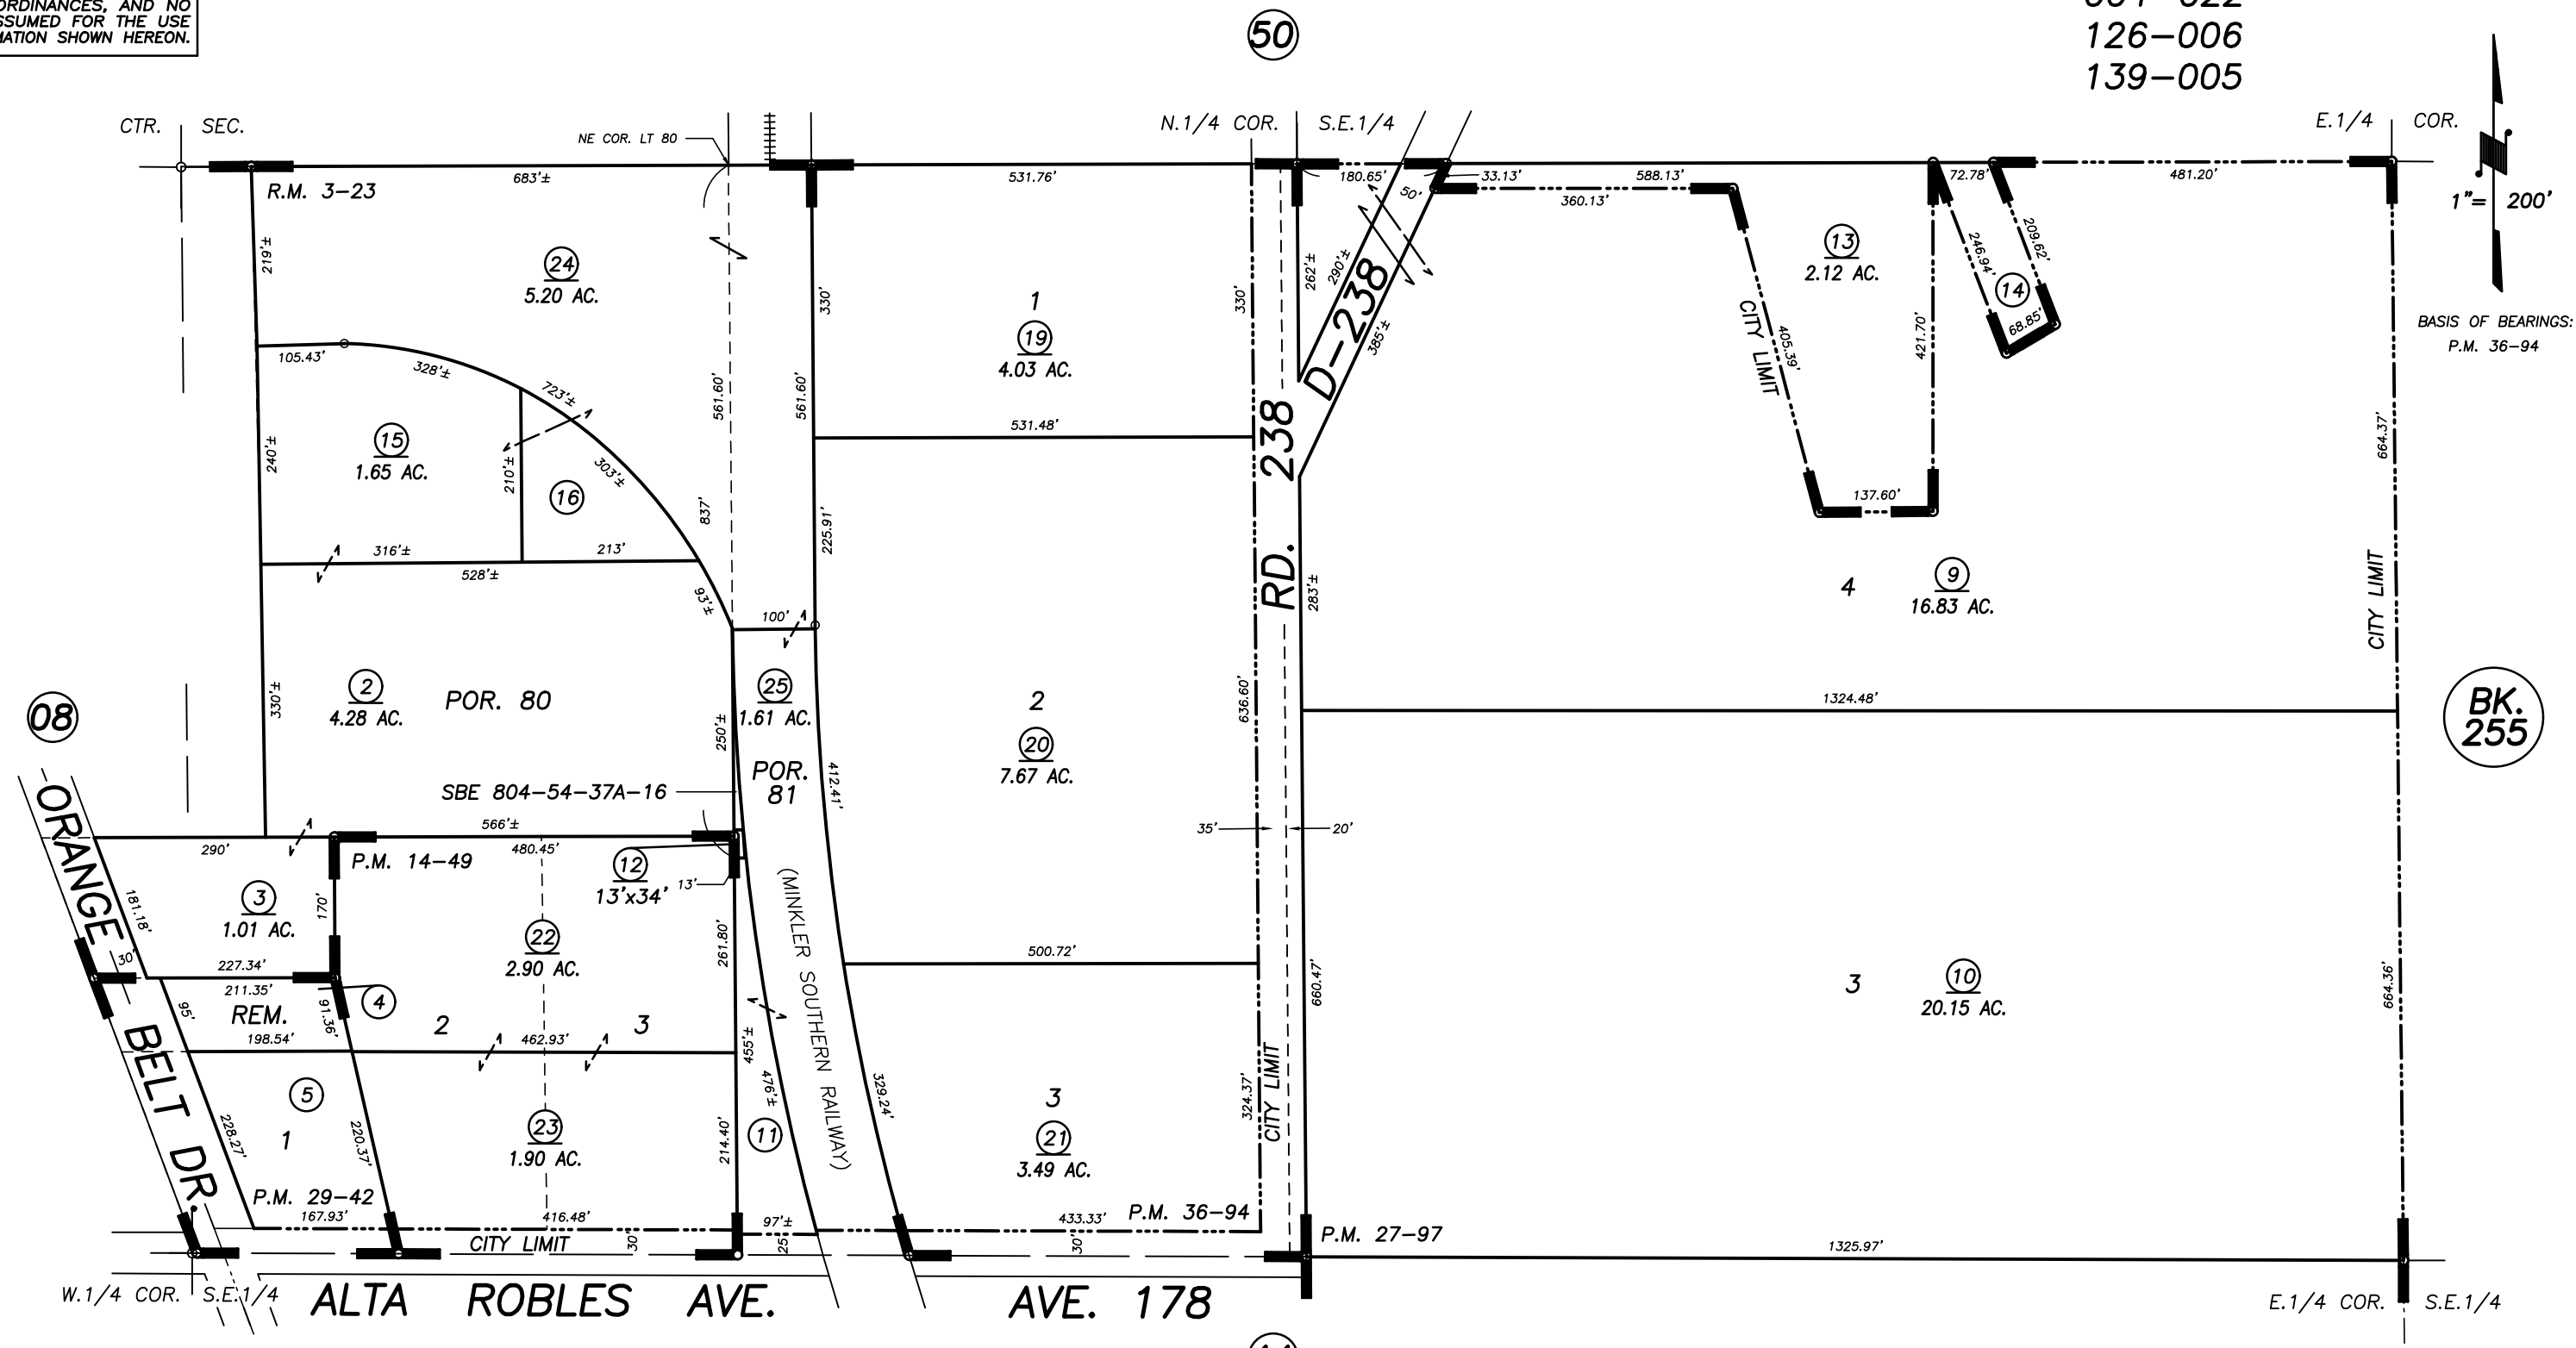

POR. PIONEER LAND CO. SECOND SUB., R.M. 3-23  
 PARCEL MAP NO. 1348, P.M. 14-49  
 POR. PARCEL MAP NO. 2696, P.M. 27-97  
 PARCEL MAP NO. 2841, P.M. 29-42  
 PARCEL MAP NO. 3591, P.M. 36-94

VICINITY OF PORTERVILLE  
 ASSESSOR'S MAPS BK. 243 , PG. 43  
 COUNTY OF TULARE, STATE OF CALIFORNIA, U.S.A.