


DISCLAIMER
 THIS MAP WAS PREPARED FOR LOCAL PROPERTY ASSESSMENT PURPOSES ONLY. THE PARCELS SHOWN HEREON MAY NOT COMPLY WITH STATE AND LOCAL SUBDIVISION ORDINANCES. NO LIABILITY IS ASSUMED FOR THE USE OF THE INFORMATION HEREON.

REVISED: 11/07/2011
 REASON: 1994-0053994
 CAD TECH: RLW

N'LY. POR. NE 1/4 OF SE 1/4 SEC. 28, T.21S., R.27E., M.D.B.&M.

TAX CODE AREA **245-10**
 004-004
 004-133

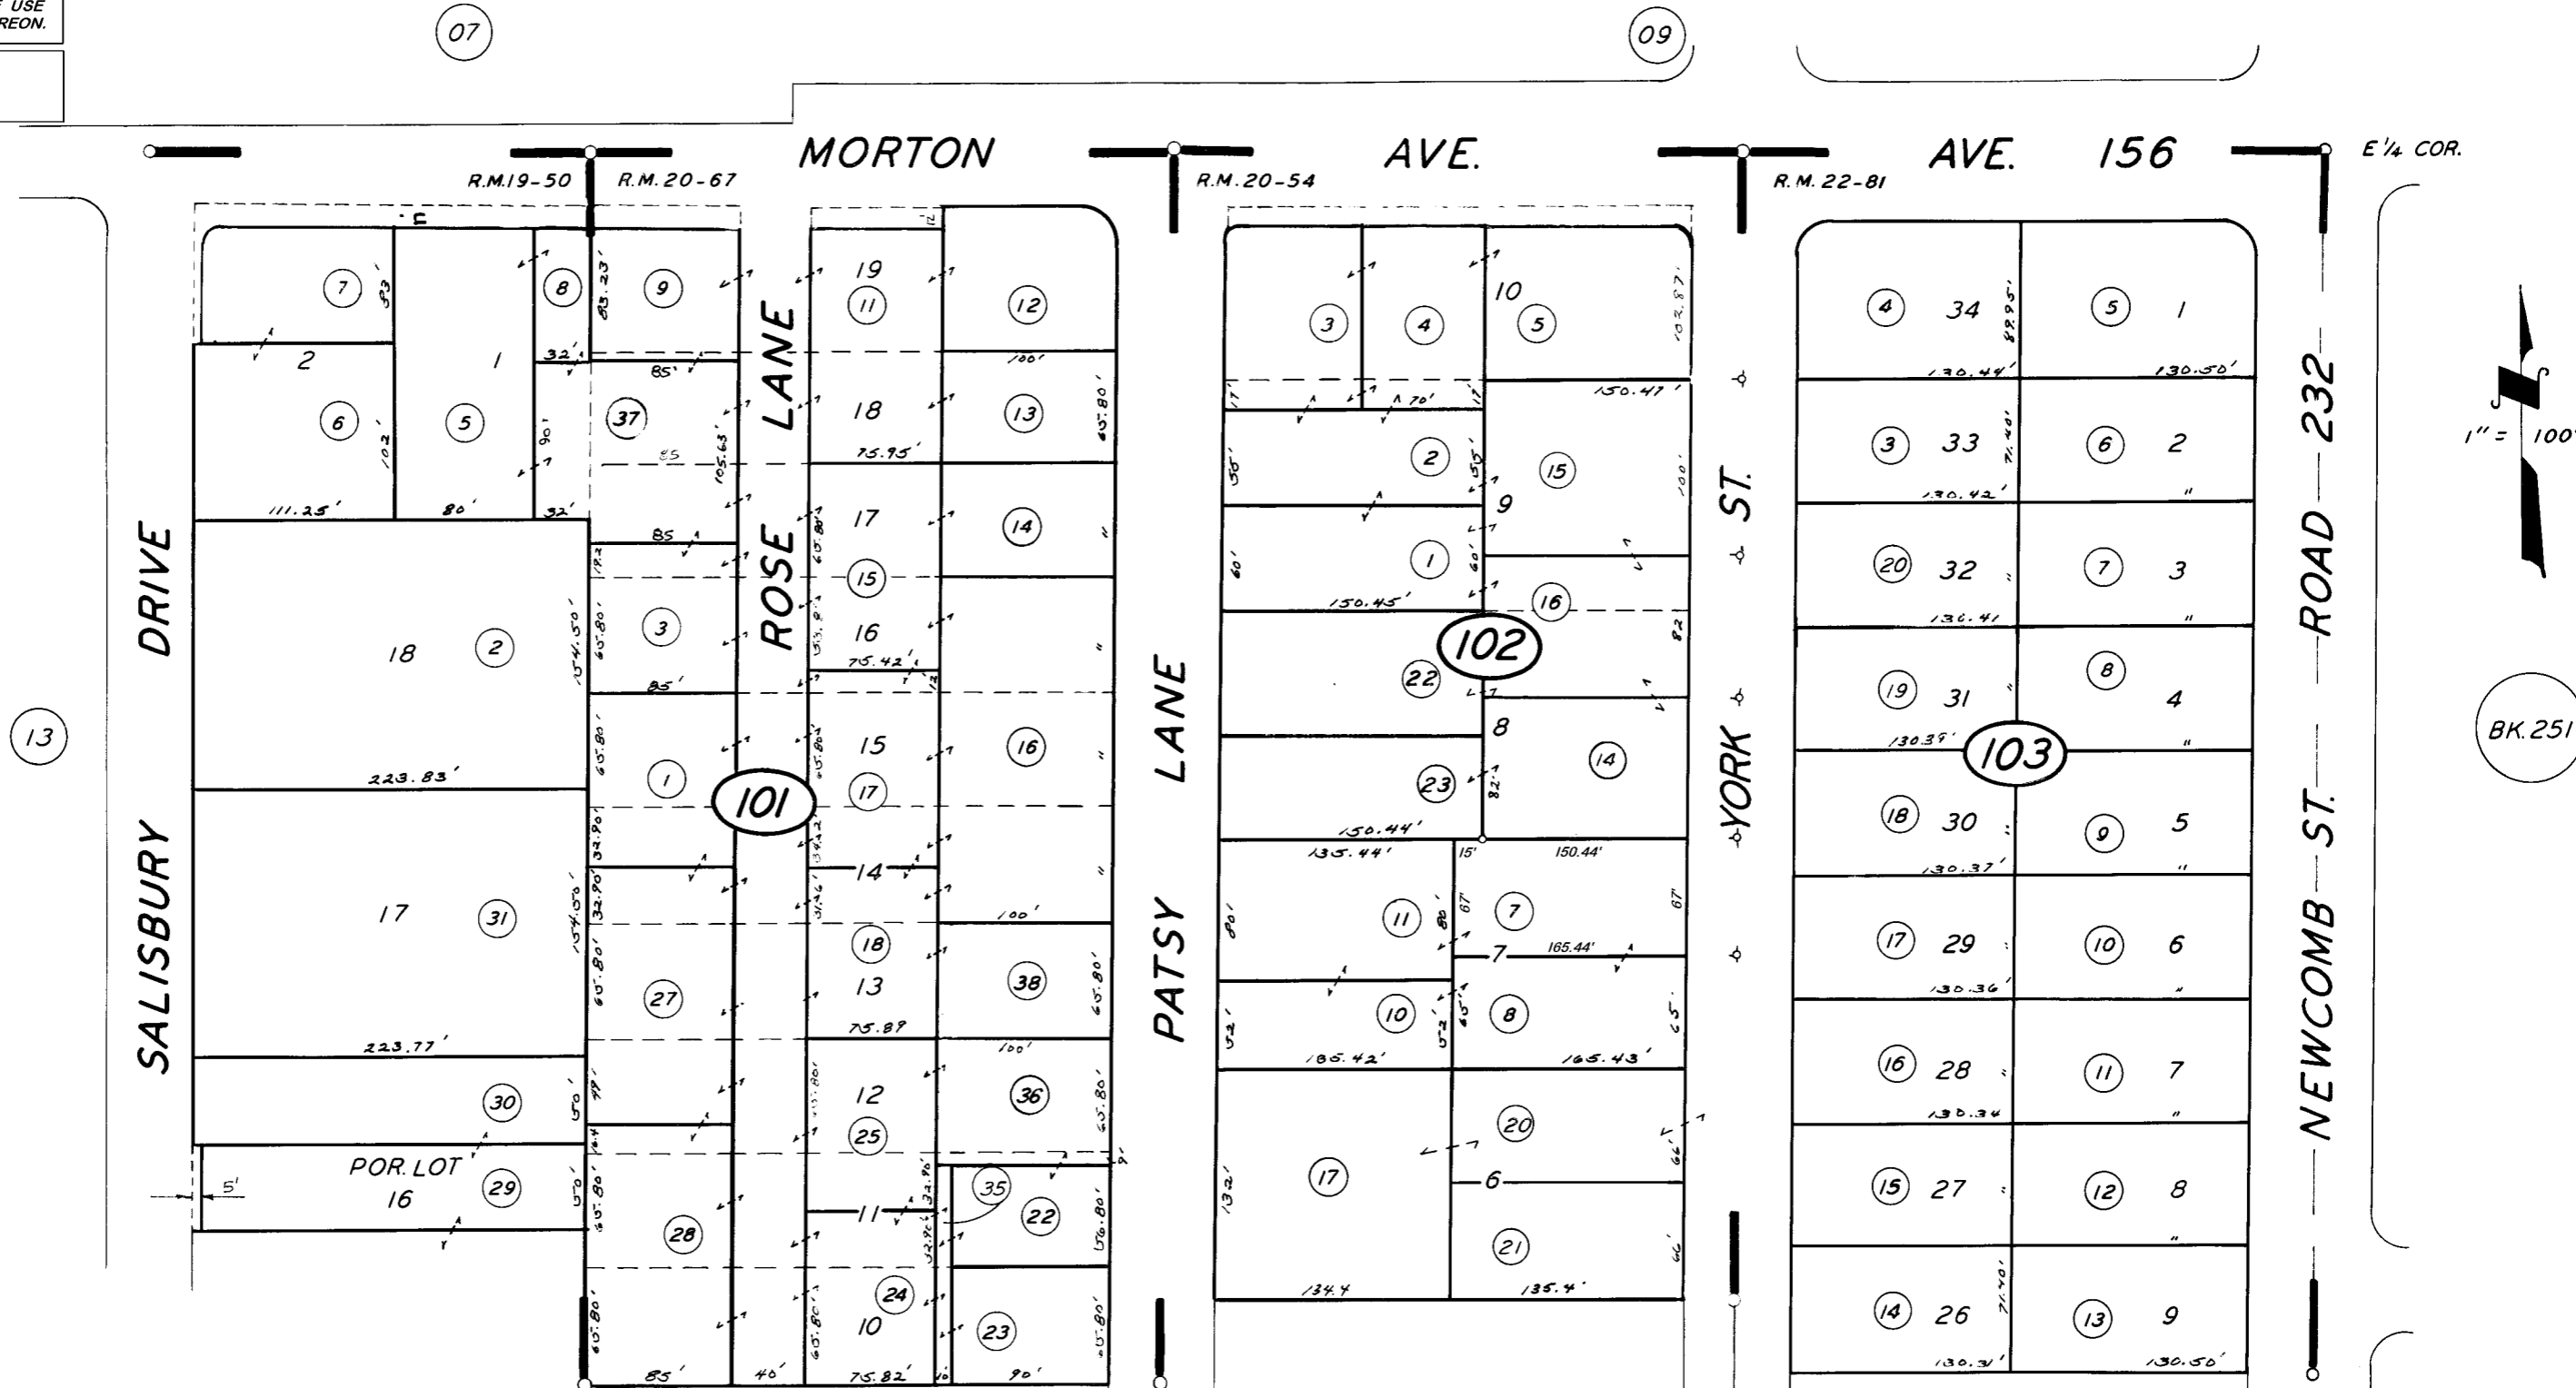

POR. TRACT NO. 14 R.M. 19-50
 POR. TRACT NO. 153 R.M. 20-54
 POR. TRACT NO. 172 R.M. 20-67
 POR. TRACT NO. 316 R.M. 22-81

ASSESSOR'S MAPS BK. 245, PG. 10.
 COUNTY OF TULARE, CALIF.

NOTE -- ASSESSOR'S BLOCK NUMBERS SHOWN IN ELLIPSES
 ASSESSOR'S PARCEL NUMBERS SHOWN IN CIRCLES