

DISCLAIMER


THIS MAP WAS PREPARED FOR LOCAL PROPERTY ASSESSMENT PURPOSES ONLY. THE PARCELS SHOWN HEREON MAY NOT COMPLY WITH STATE AND LOCAL SUBDIVISION ORDINANCES. NO LIABILITY IS ASSUMED FOR THE USE OF THE INFORMATION HEREON.

REVISED: 04/05/2011
REASON: TRAC CHANGE
CAD TECH: KMS

POR. S 1/2 OF SE 1/4 SEC. 28, T.21S., R.27E., M.D.B. & M.

TAX CODE AREA
004-165 004-004 245-16

004-133

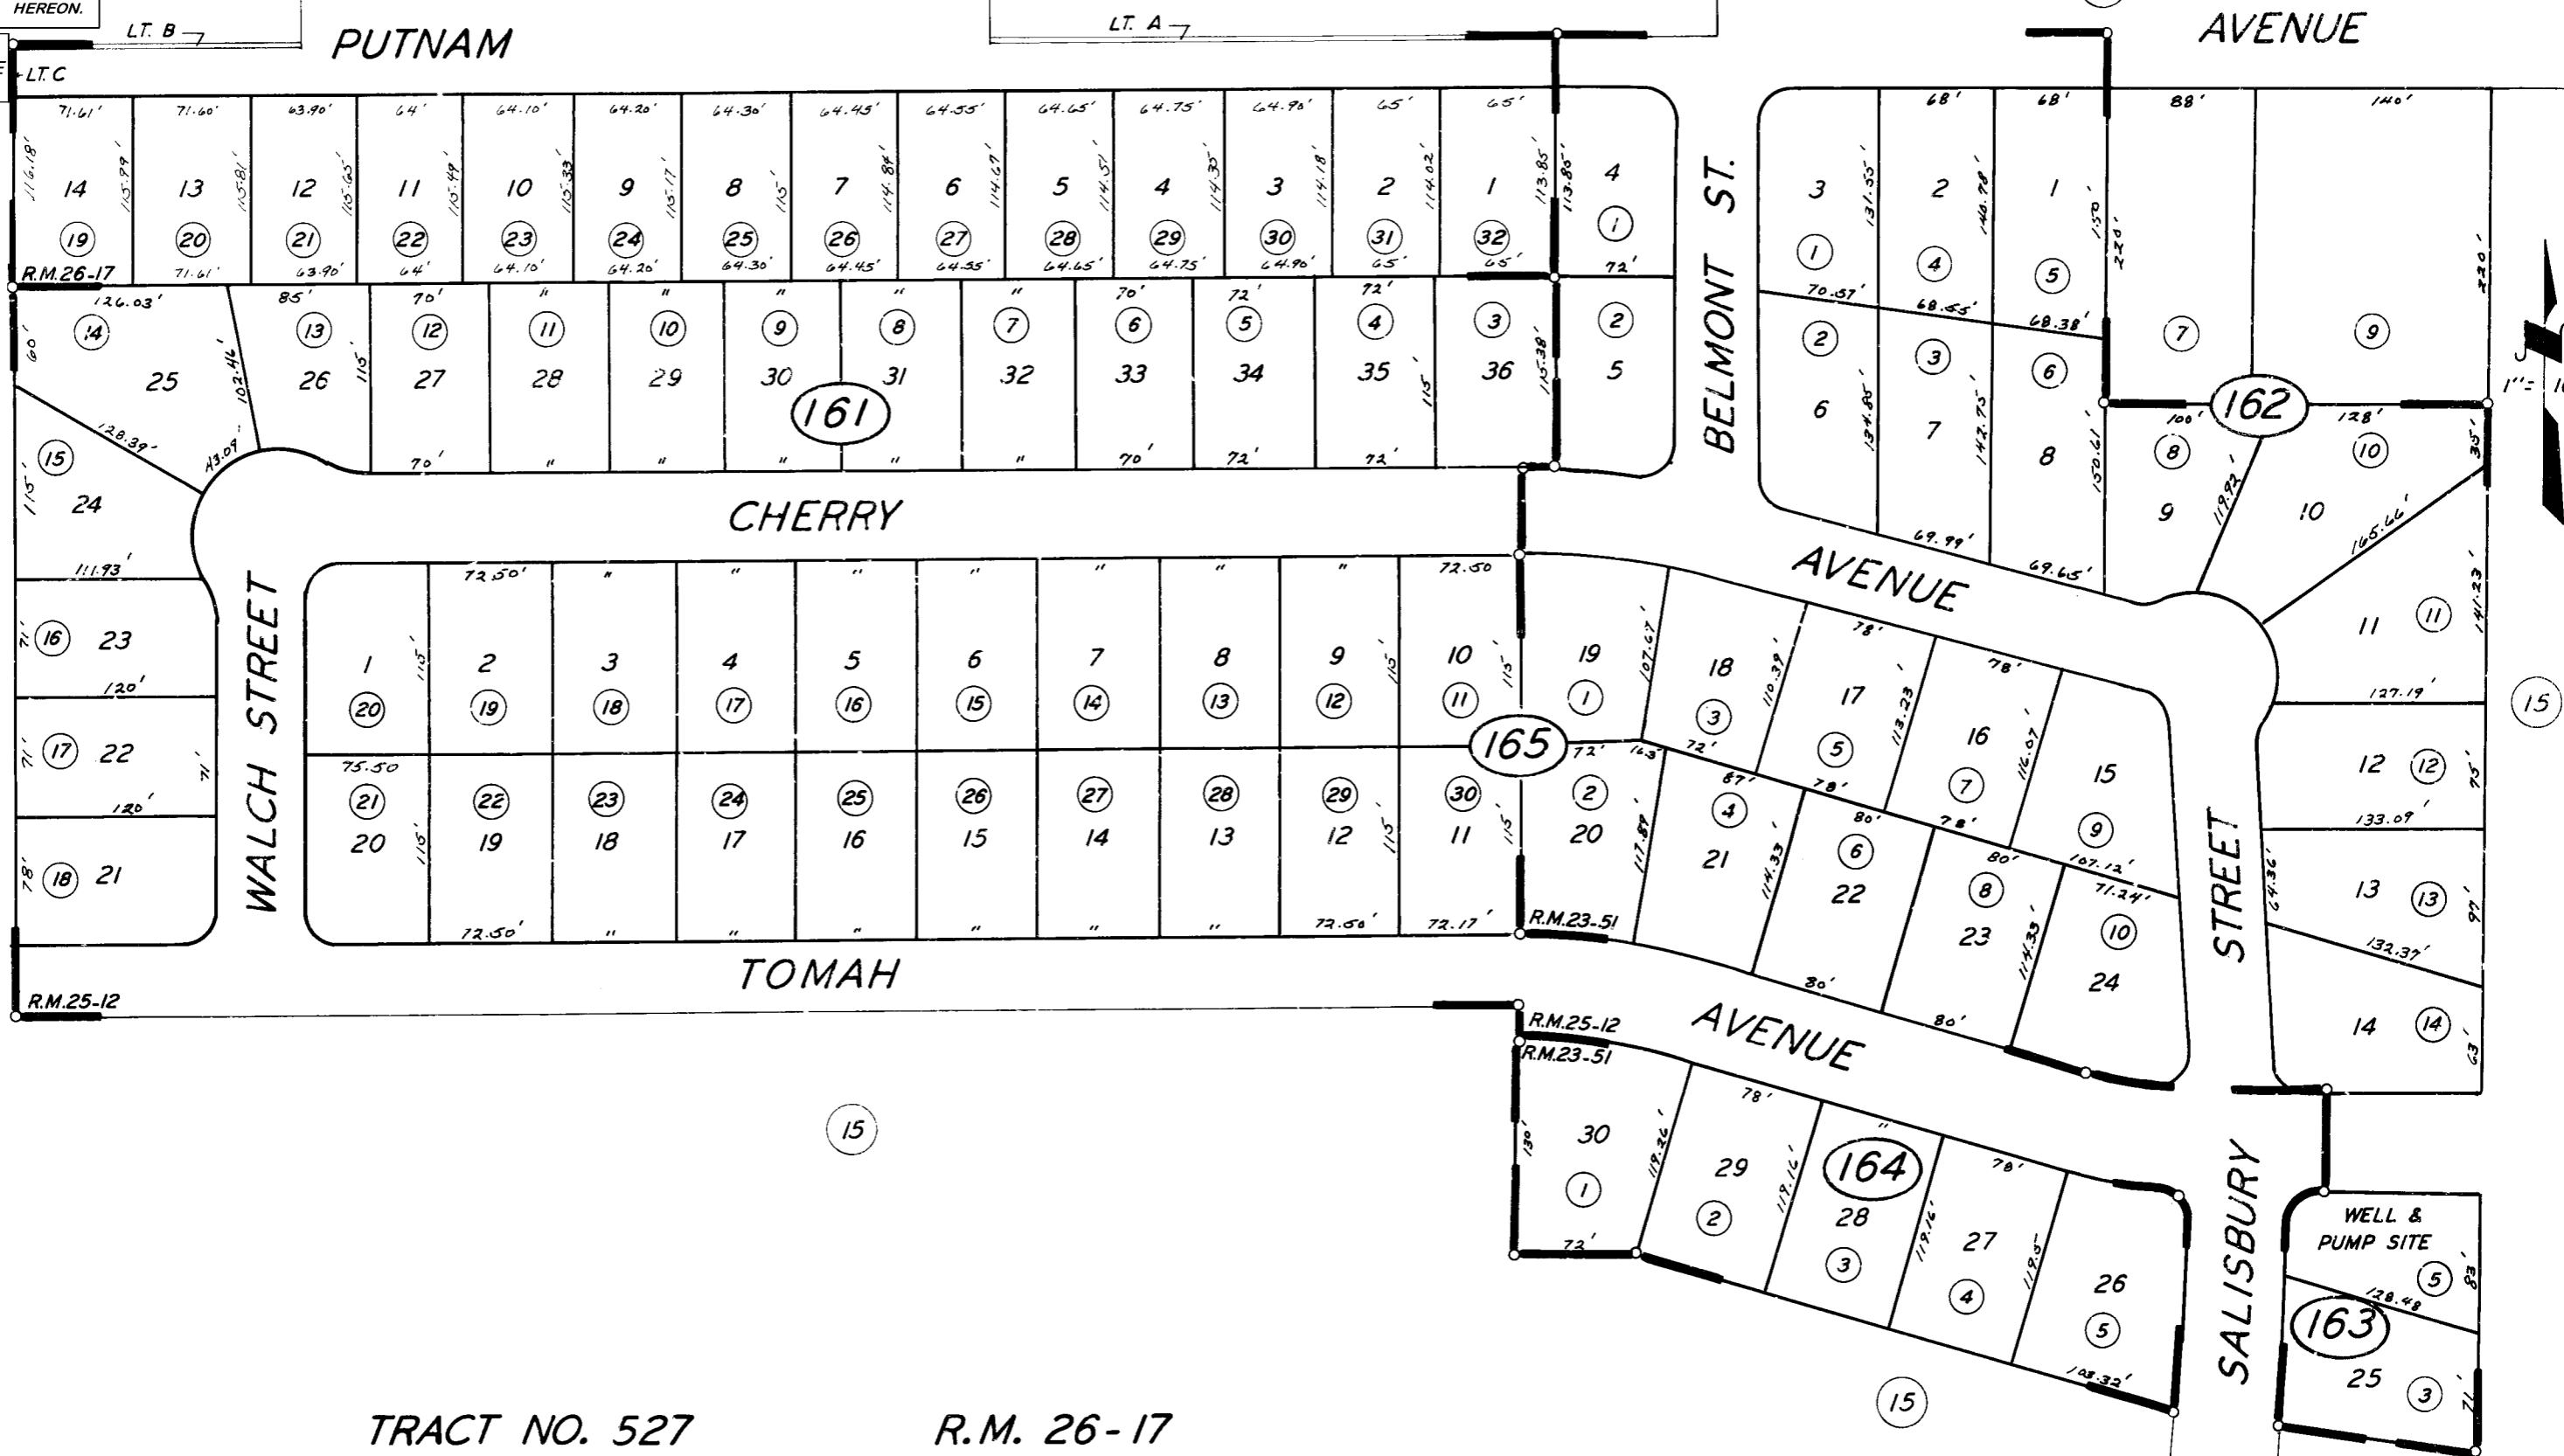

TRACT NO. 527 R.M. 26-17
 TRACT NO. 362, UNIT 1 R.M. 23-51
 POR. TRACT NO. 478 R.M. 25-12

ASSESSOR'S MAPS BK. 245, PG. 16.

COUNTY OF TULARE, CALIF.

NOTE - ASSESSOR'S BLOCK NUMBERS SHOWN IN ELLIPSES
ASSESSOR'S PARCEL NUMBERS SHOWN IN CIRCLES