


DISCLAIMER

THIS MAP WAS PREPARED FOR LOCAL PROPERTY ASSESSMENT PURPOSES ONLY. THE PARCELS SHOWN HEREON MAY NOT COMPLY WITH STATE AND LOCAL SUBDIVISION ORDINANCES. NO LIABILITY IS ASSUMED FOR THE USE OF THE INFORMATION HEREON. R & T CODE SEC. 327, 408.3, ETC.


REVISED: 02/06/2019
REASON: 2000-0038710
CAD TECH: WAC

POR. SE 1/4 OF SW 1/4 OF SEC. 28, T. 21 S., R. 27 E., M.D.B. & M.

TAX CODE AREA 245-29
004-004 004-133

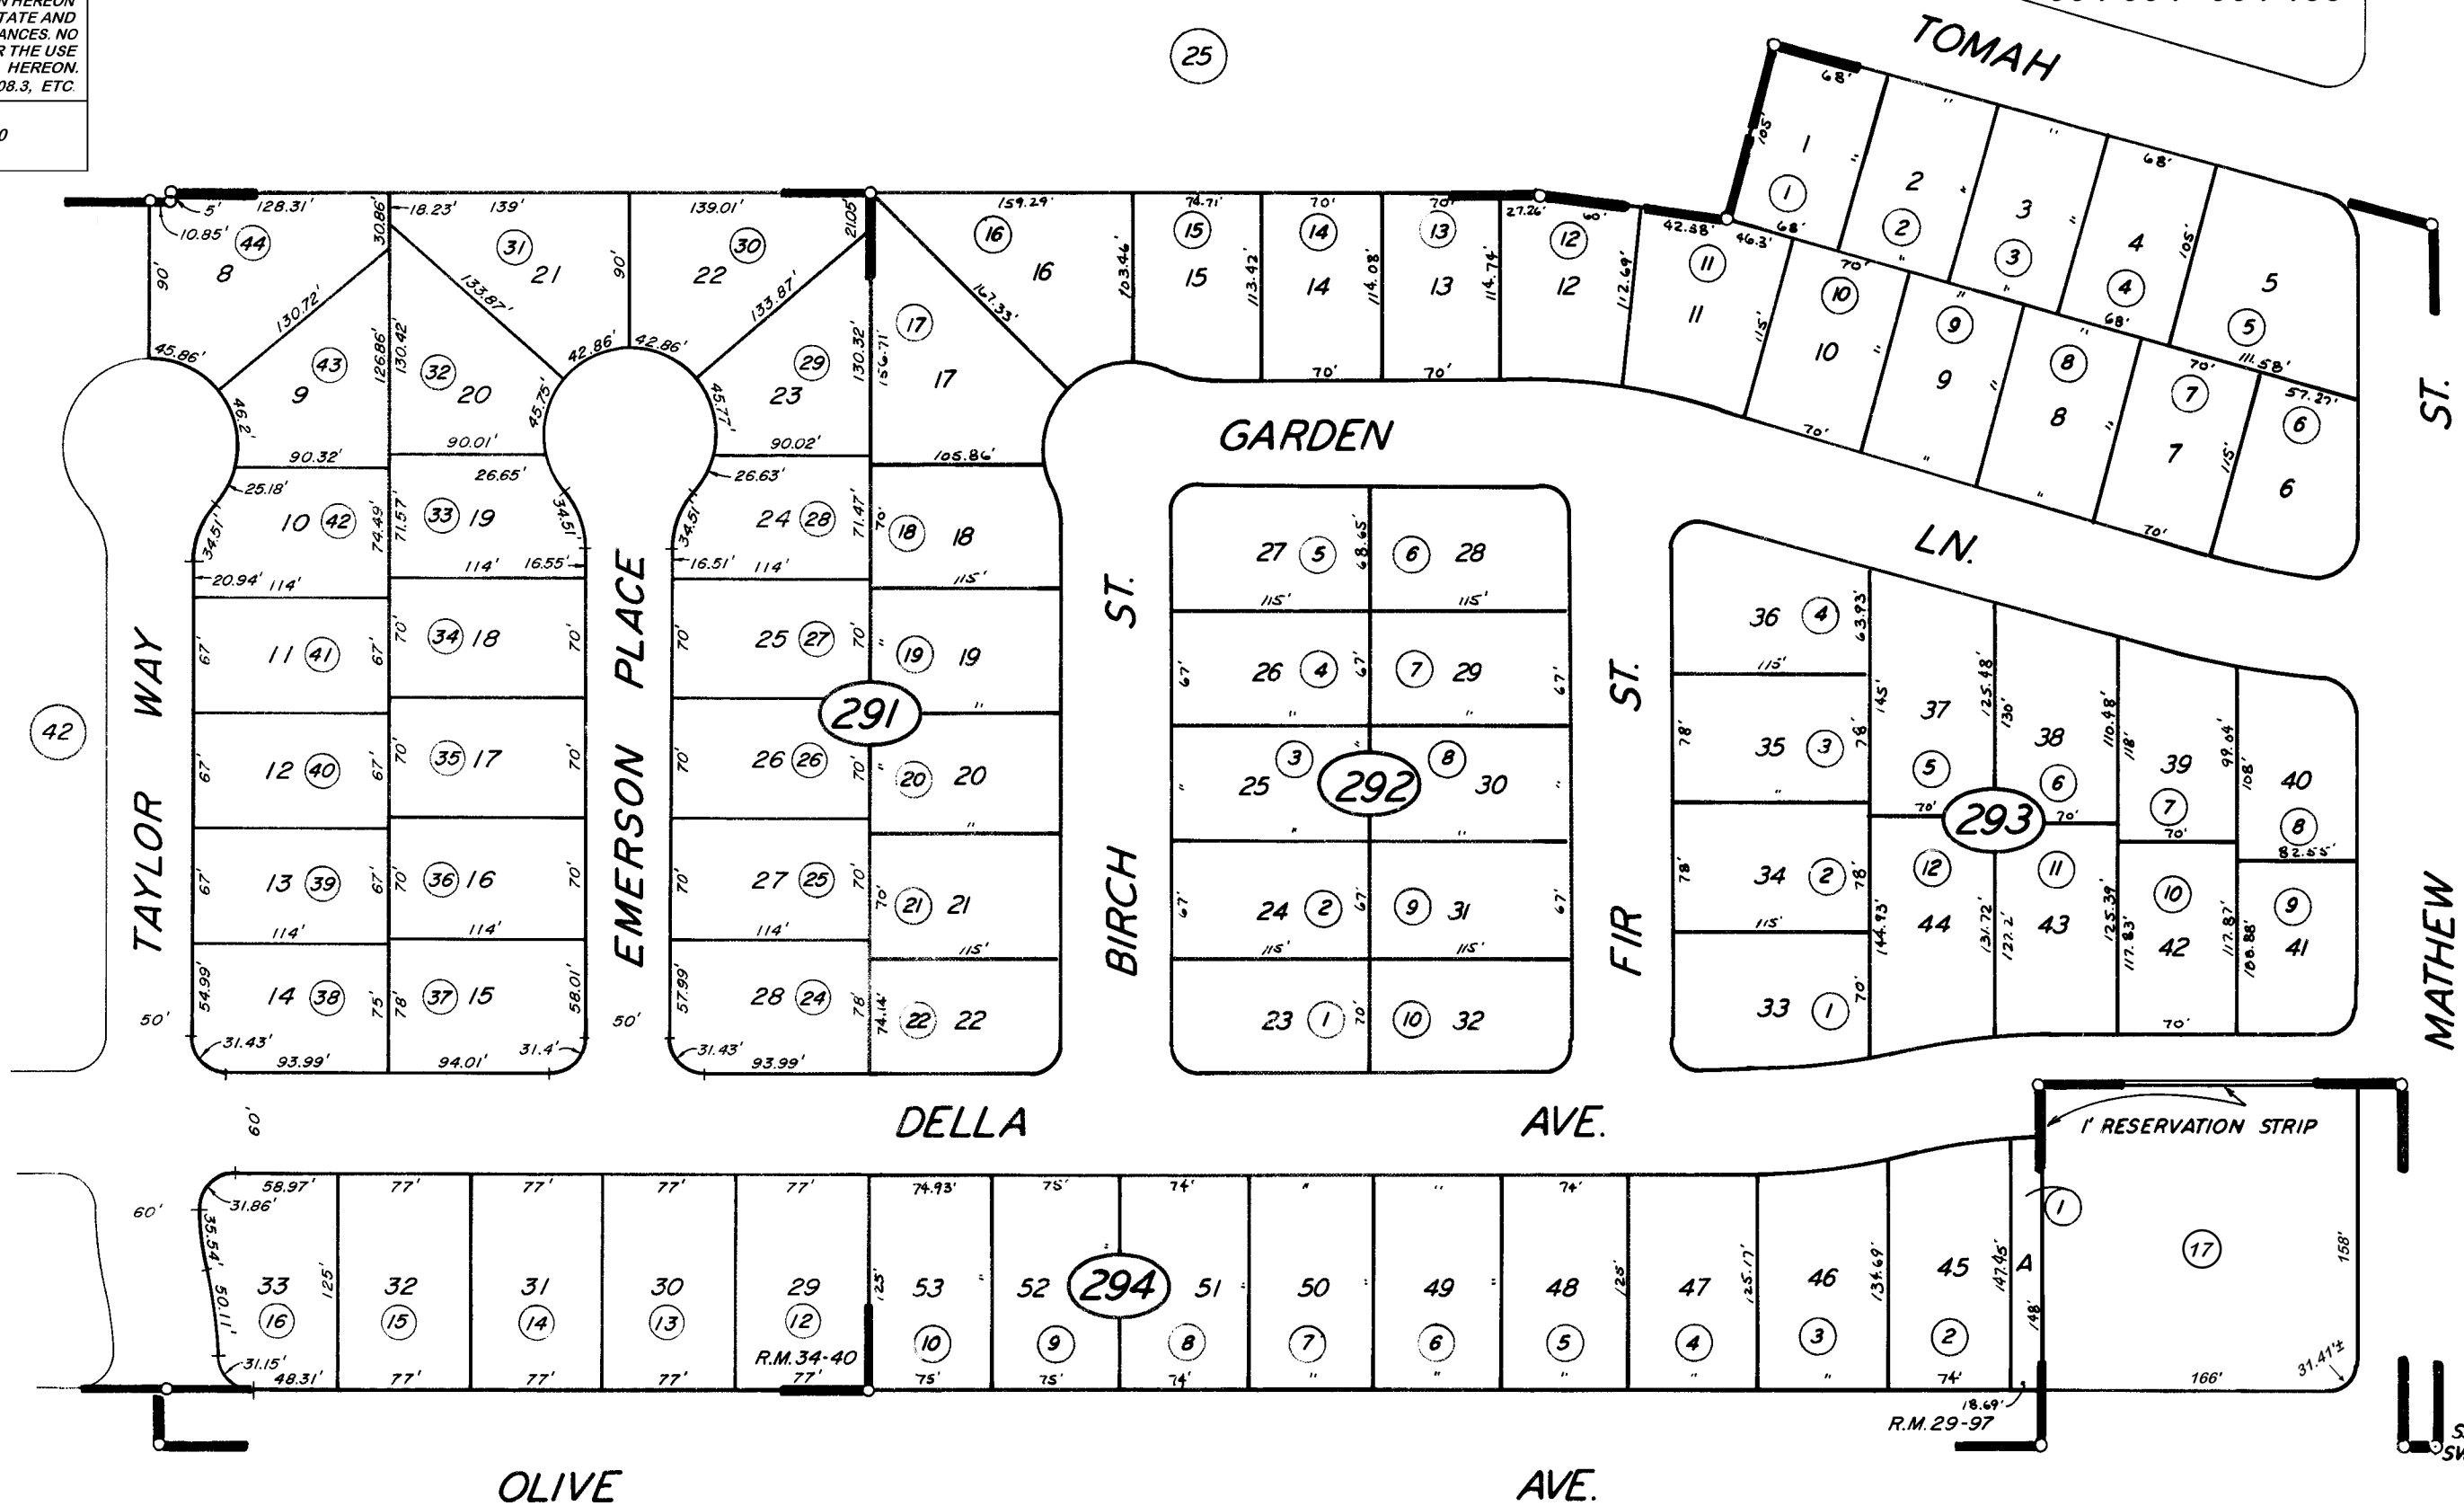

AVE.

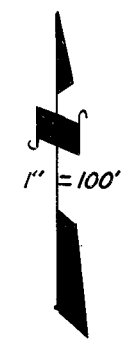

15

MATHEW ST.

SE. COR. OF SW 1/4 SEC. 28

SIERRA VISTAS ESTATES NO. 1, R.M. 29-97
POR. SIERRA VISTAS ESTATES NO. 4, R.M. 34-40

BK. 259

CITY OF PORTERVILLE
ASSESSOR'S MAPS BK. 245 PG. 29
COUNTY OF TULARE, CALIF.

NOTE - ASSESSOR'S BLOCK NUMBERS SHOWN IN ELLIPSES
ASSESSOR'S PARCEL NUMBERS SHOWN IN CIRCLES