


POR. OF S/2 OF SW/4 OF NW/4 OF SEC. 28, T.21S., R.27E., M.D.B. & M.

TAX CODE AREA **245-31**  
**004-023**  
**004-046**

**DISCLAIMER**  
 THIS MAP WAS PREPARED FOR LOCAL PROPERTY ASSESSMENT PURPOSES ONLY. THE PARCELS SHOWN HEREON MAY NOT COMPLY WITH STATE AND LOCAL SUBDIVISION ORDINANCES. NO LIABILITY IS ASSUMED FOR THE USE OF THE INFORMATION HEREON.  
 REVISED: 09/18/2009  
 REASON: 2009 I REVIEW  
 CAD TECH: CBT

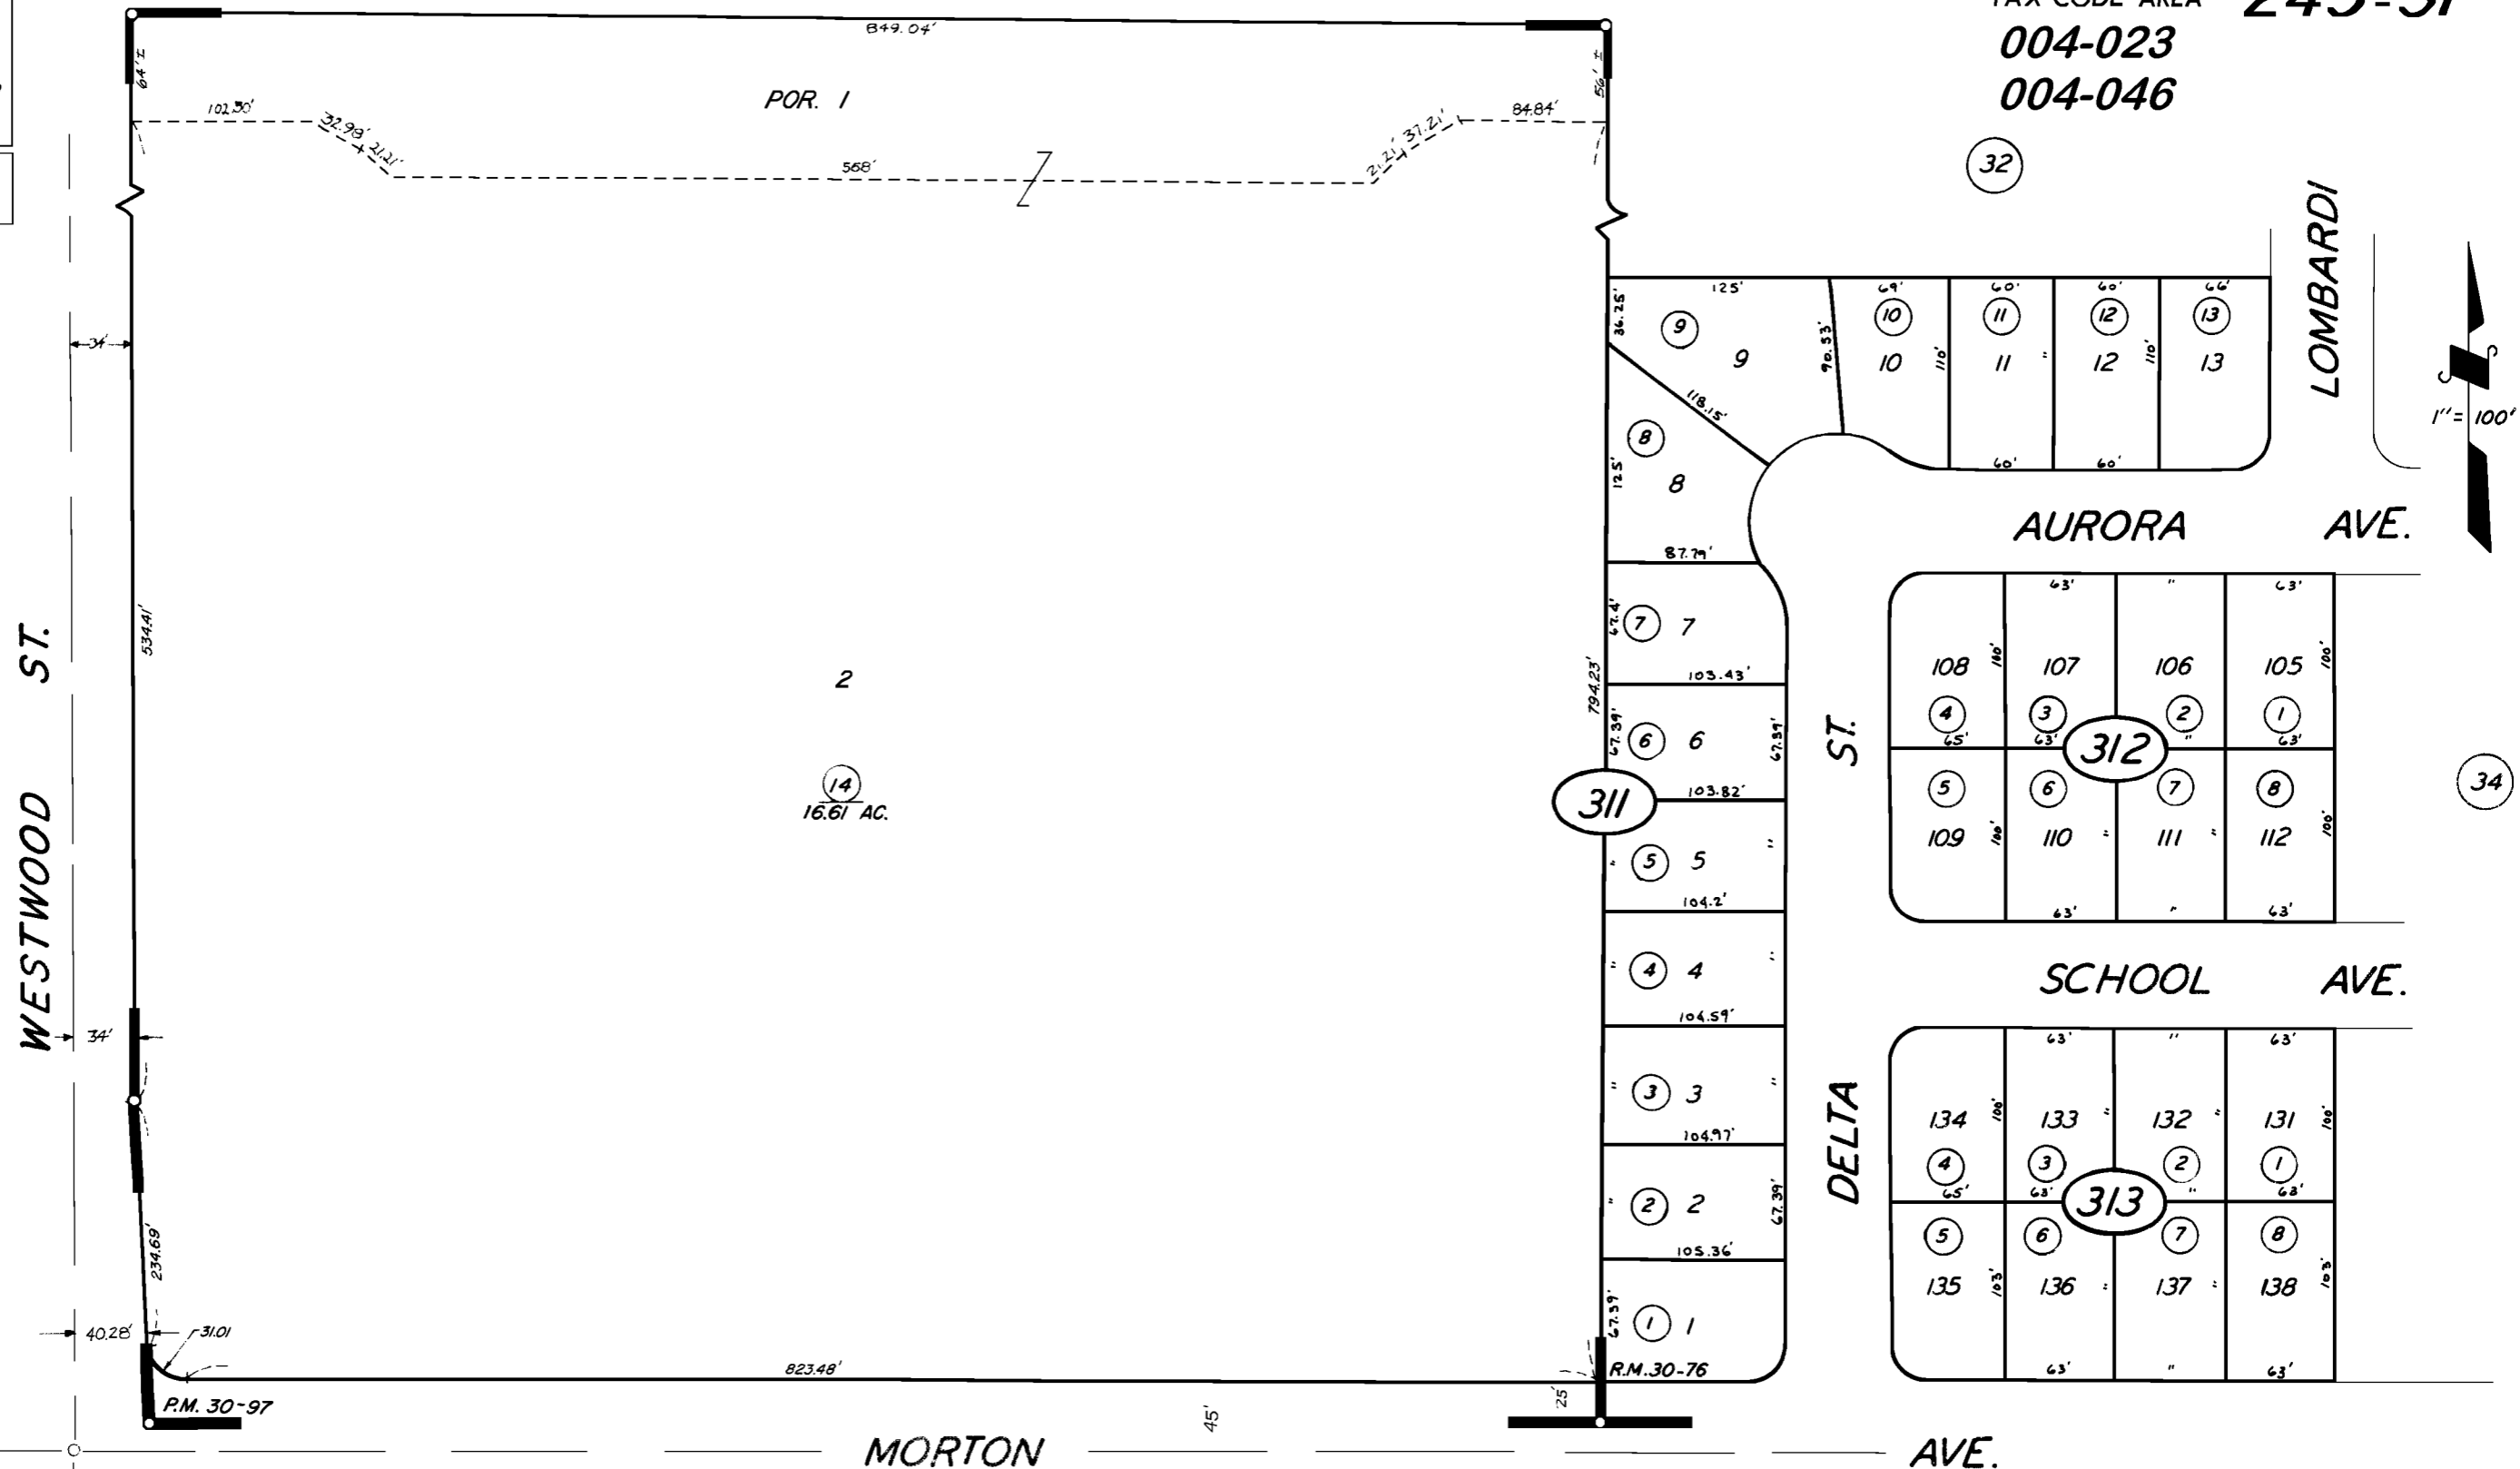

POR. WESTERN SKIES UNIT NO.1 R.M. 30-76  
 POR. PARCEL MAP 2996, P.M. 30-97

CITY OF PORTERVILLE  
 ASSESSOR'S MAPS BK. 245, PG. 31  
 COUNTY OF TULARE, CALIF.

NOTE — ASSESSOR'S BLOCK NUMBERS SHOWN IN ELLIPSES  
 ASSESSOR'S PARCEL NUMBERS SHOWN IN CIRCLES