
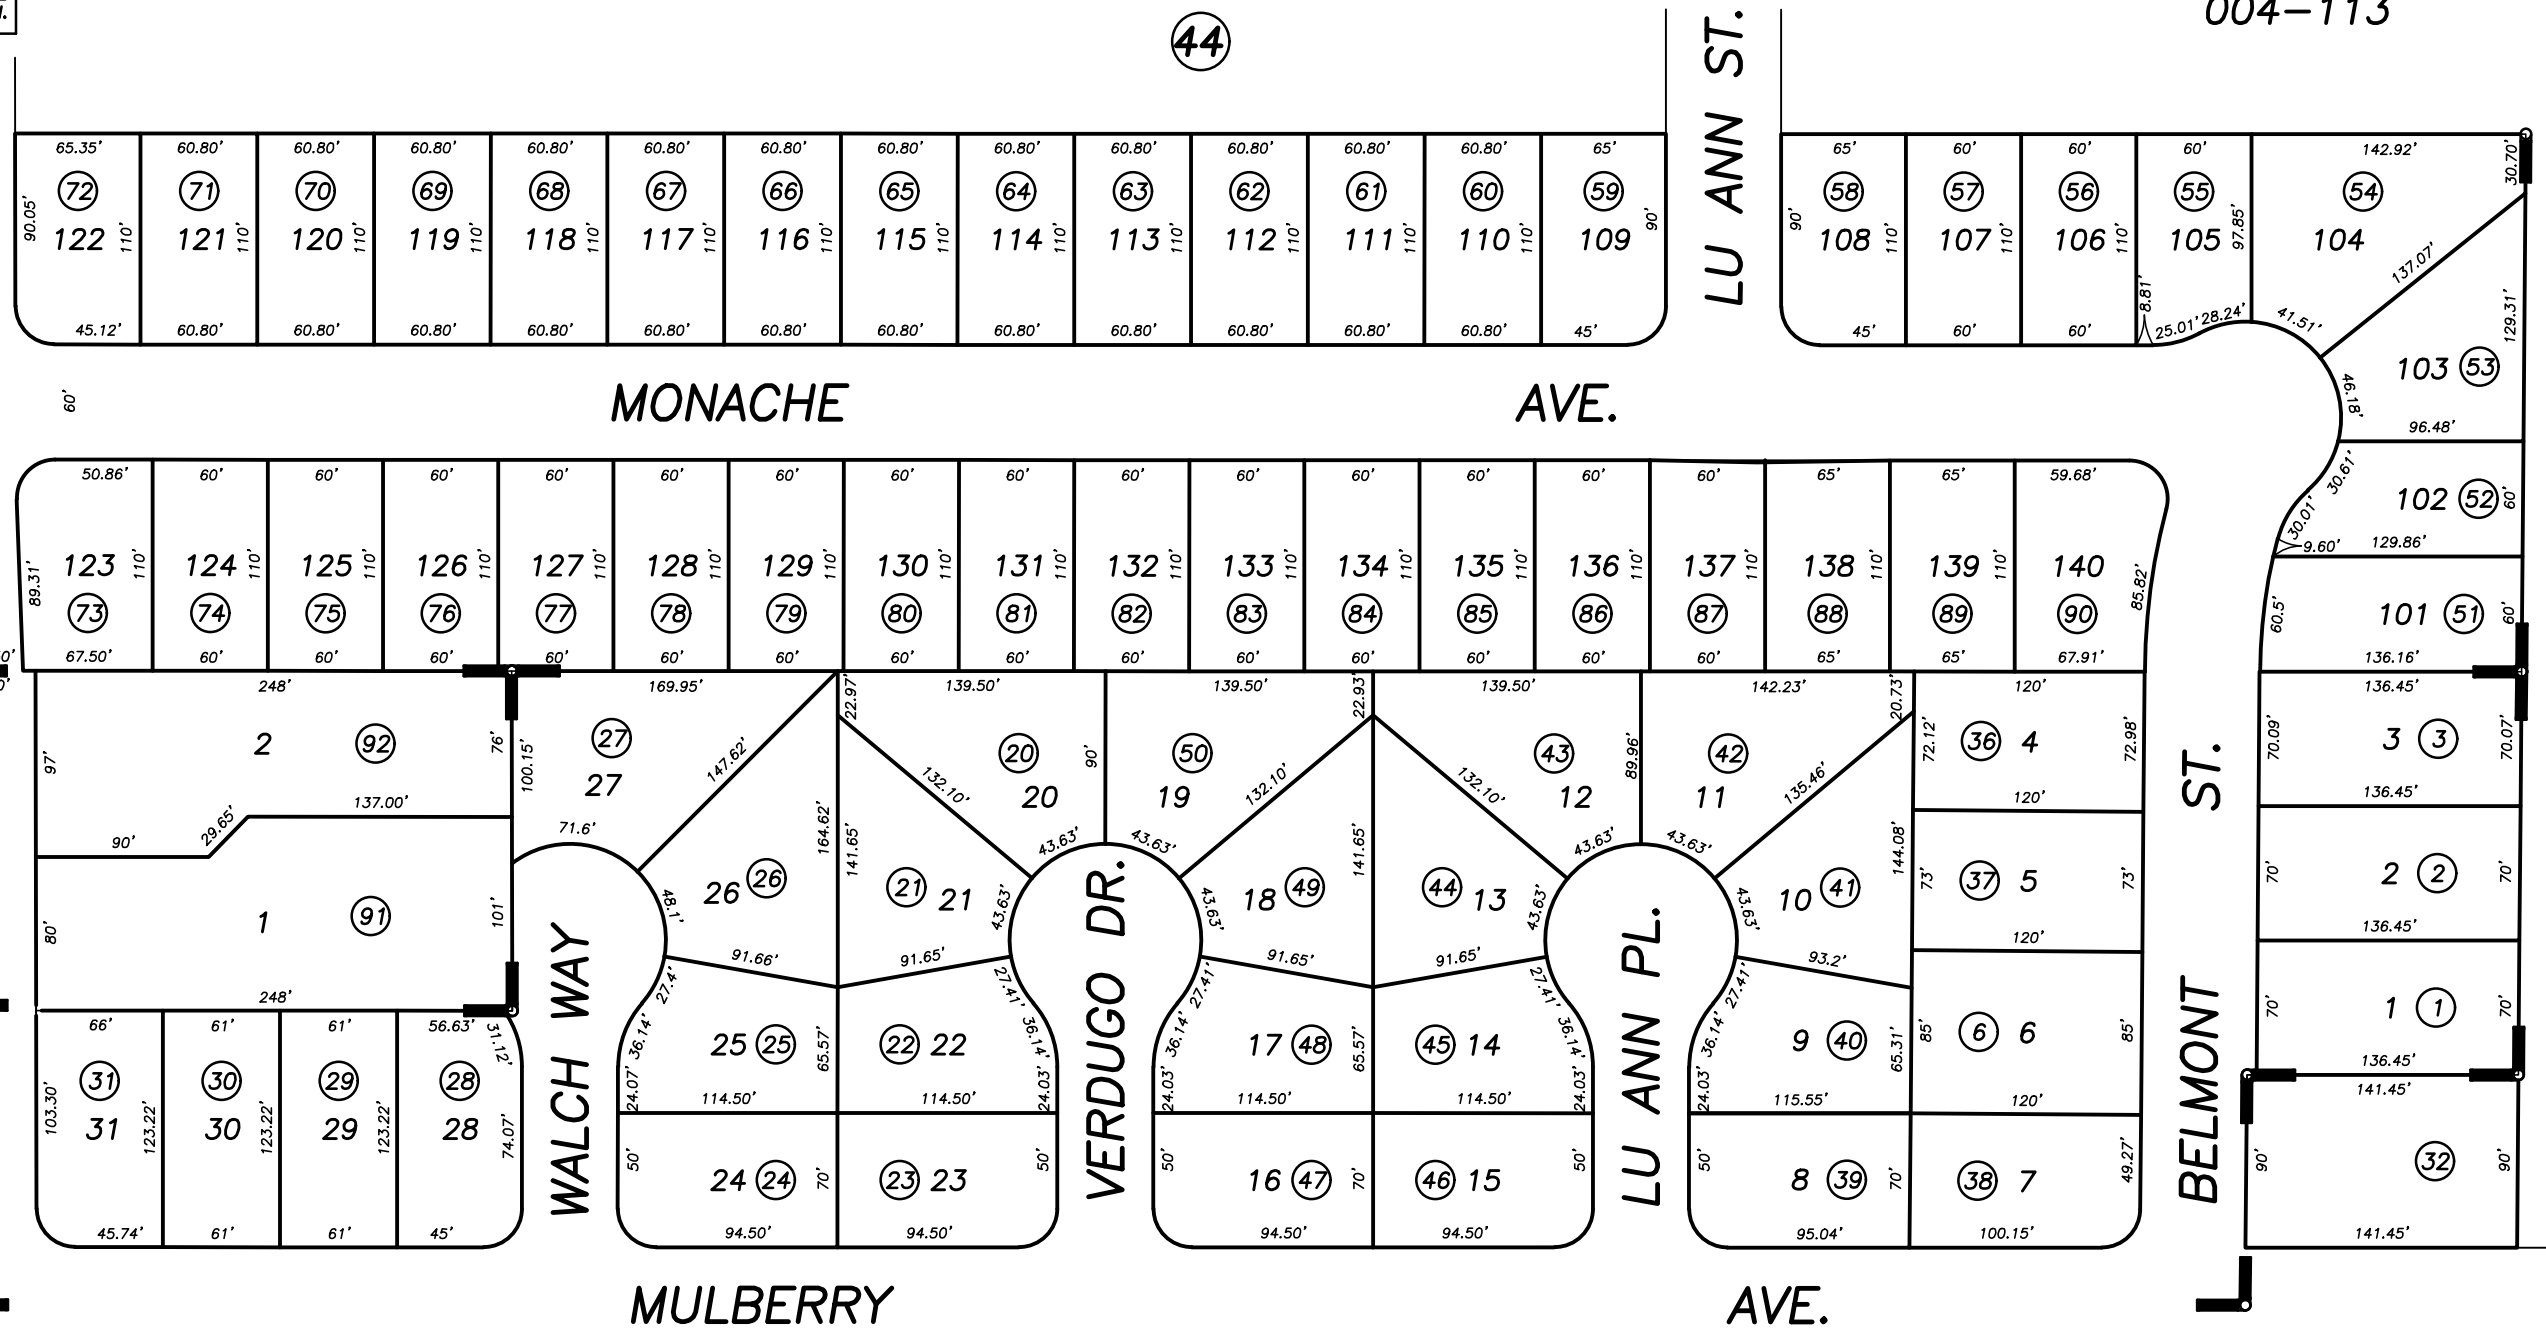


**DISCLAIMER**  
 THIS MAP WAS PREPARED FOR LOCAL PROPERTY ASSESSMENT PURPOSES ONLY AND THE PARCELS SHOWN HEREON MAY NOT COMPLY WITH STATE AND LOCAL SUBDIVISION ORDINANCES, AND NO LIABILITY IS ASSUMED FOR THE USE OF THE INFORMATION SHOWN HEREON.

S 1/2 NW 1/4 OF SE 1/4 SECTION 21, T.21S., R.27E., M.D.B. & M. Tax Area Code 245-35

004-020  
 004-069  
 004-113

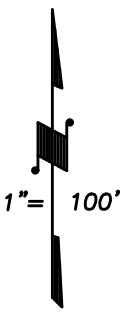

2000-0052609 12/7/2001 KMS  
 REVISION DATE BY

CHARLESTON MANOR SUB., R.M. 31-44  
 POR. NORTHPOINTE PHASE 2, R.M. 37-21  
 PARCEL MAP 4456, P.M. 45-61

CITY OF PORTERVILLE  
 ASSESSOR'S MAPS BK. 245, PG. 35.  
 COUNTY OF TULARE, CALIF.

NOTE: Assessor's Block Numbers Shown in Ellipses  
 Assessor's Parcel Numbers Shown in Circles