


**DISCLAIMER**  
 THIS MAP WAS PREPARED FOR LOCAL PROPERTY ASSESSMENT PURPOSES ONLY AND THE PARCELS SHOWN HEREON MAY NOT COMPLY WITH STATE AND LOCAL SUBDIVISION ORDINANCES, AND NO LIABILITY IS ASSUMED FOR THE USE OF THE INFORMATION SHOWN HEREON.

POR. SE 1/4 OF NW 1/4 SECTION 22, T.21S., R.27E., M.D.B. & M.

Tax Area Code **246-01**

004-036  
 004-115  
 004-130  
 004-004

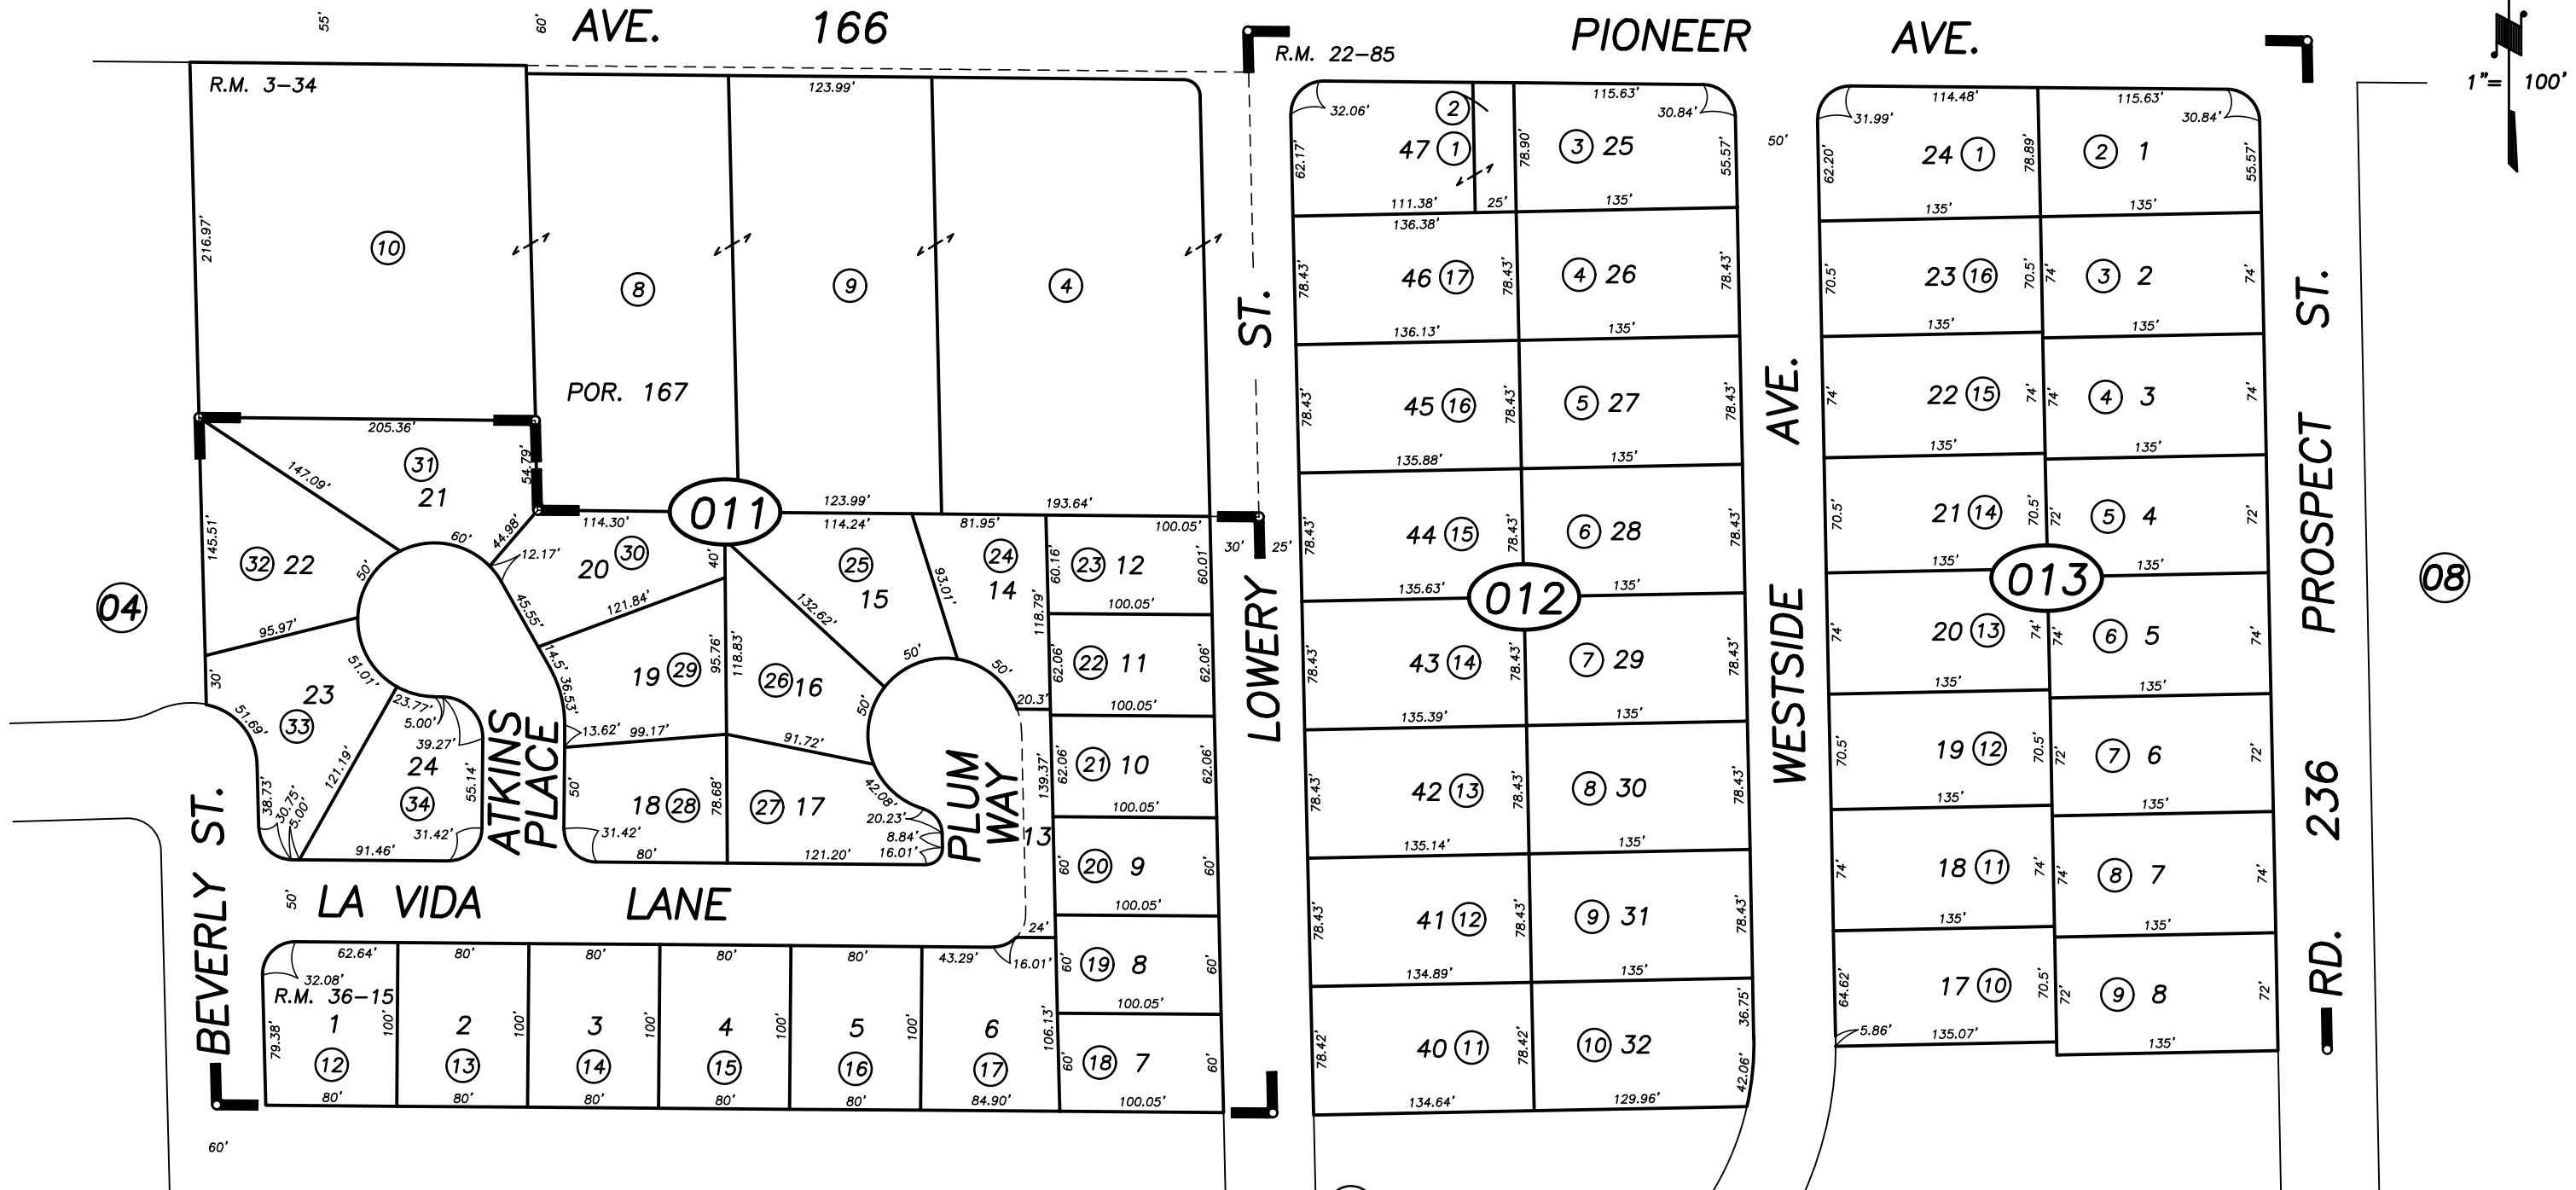

POR. PIONEER LAND CO'S 1ST SUB., R.M. 3-34  
 POR. TRACT NO. 321, R.M. 22-85  
 LA VIDA PARK, R.M. 36-15

CITY OF PORTERVILLE  
 ASSESSOR'S MAPS BK. 246 , PG. 01  
 COUNTY OF TULARE, CALIFORNIA, U.S.A.

NOTE: Assessor's Parcel Numbers Shown in Circles (1) (123)  
 Assessor's Block Numbers Shown in Elipses

T.R.A.C. CHANGE	08/09/2007	JRS
REVISION	DATE	TECH