
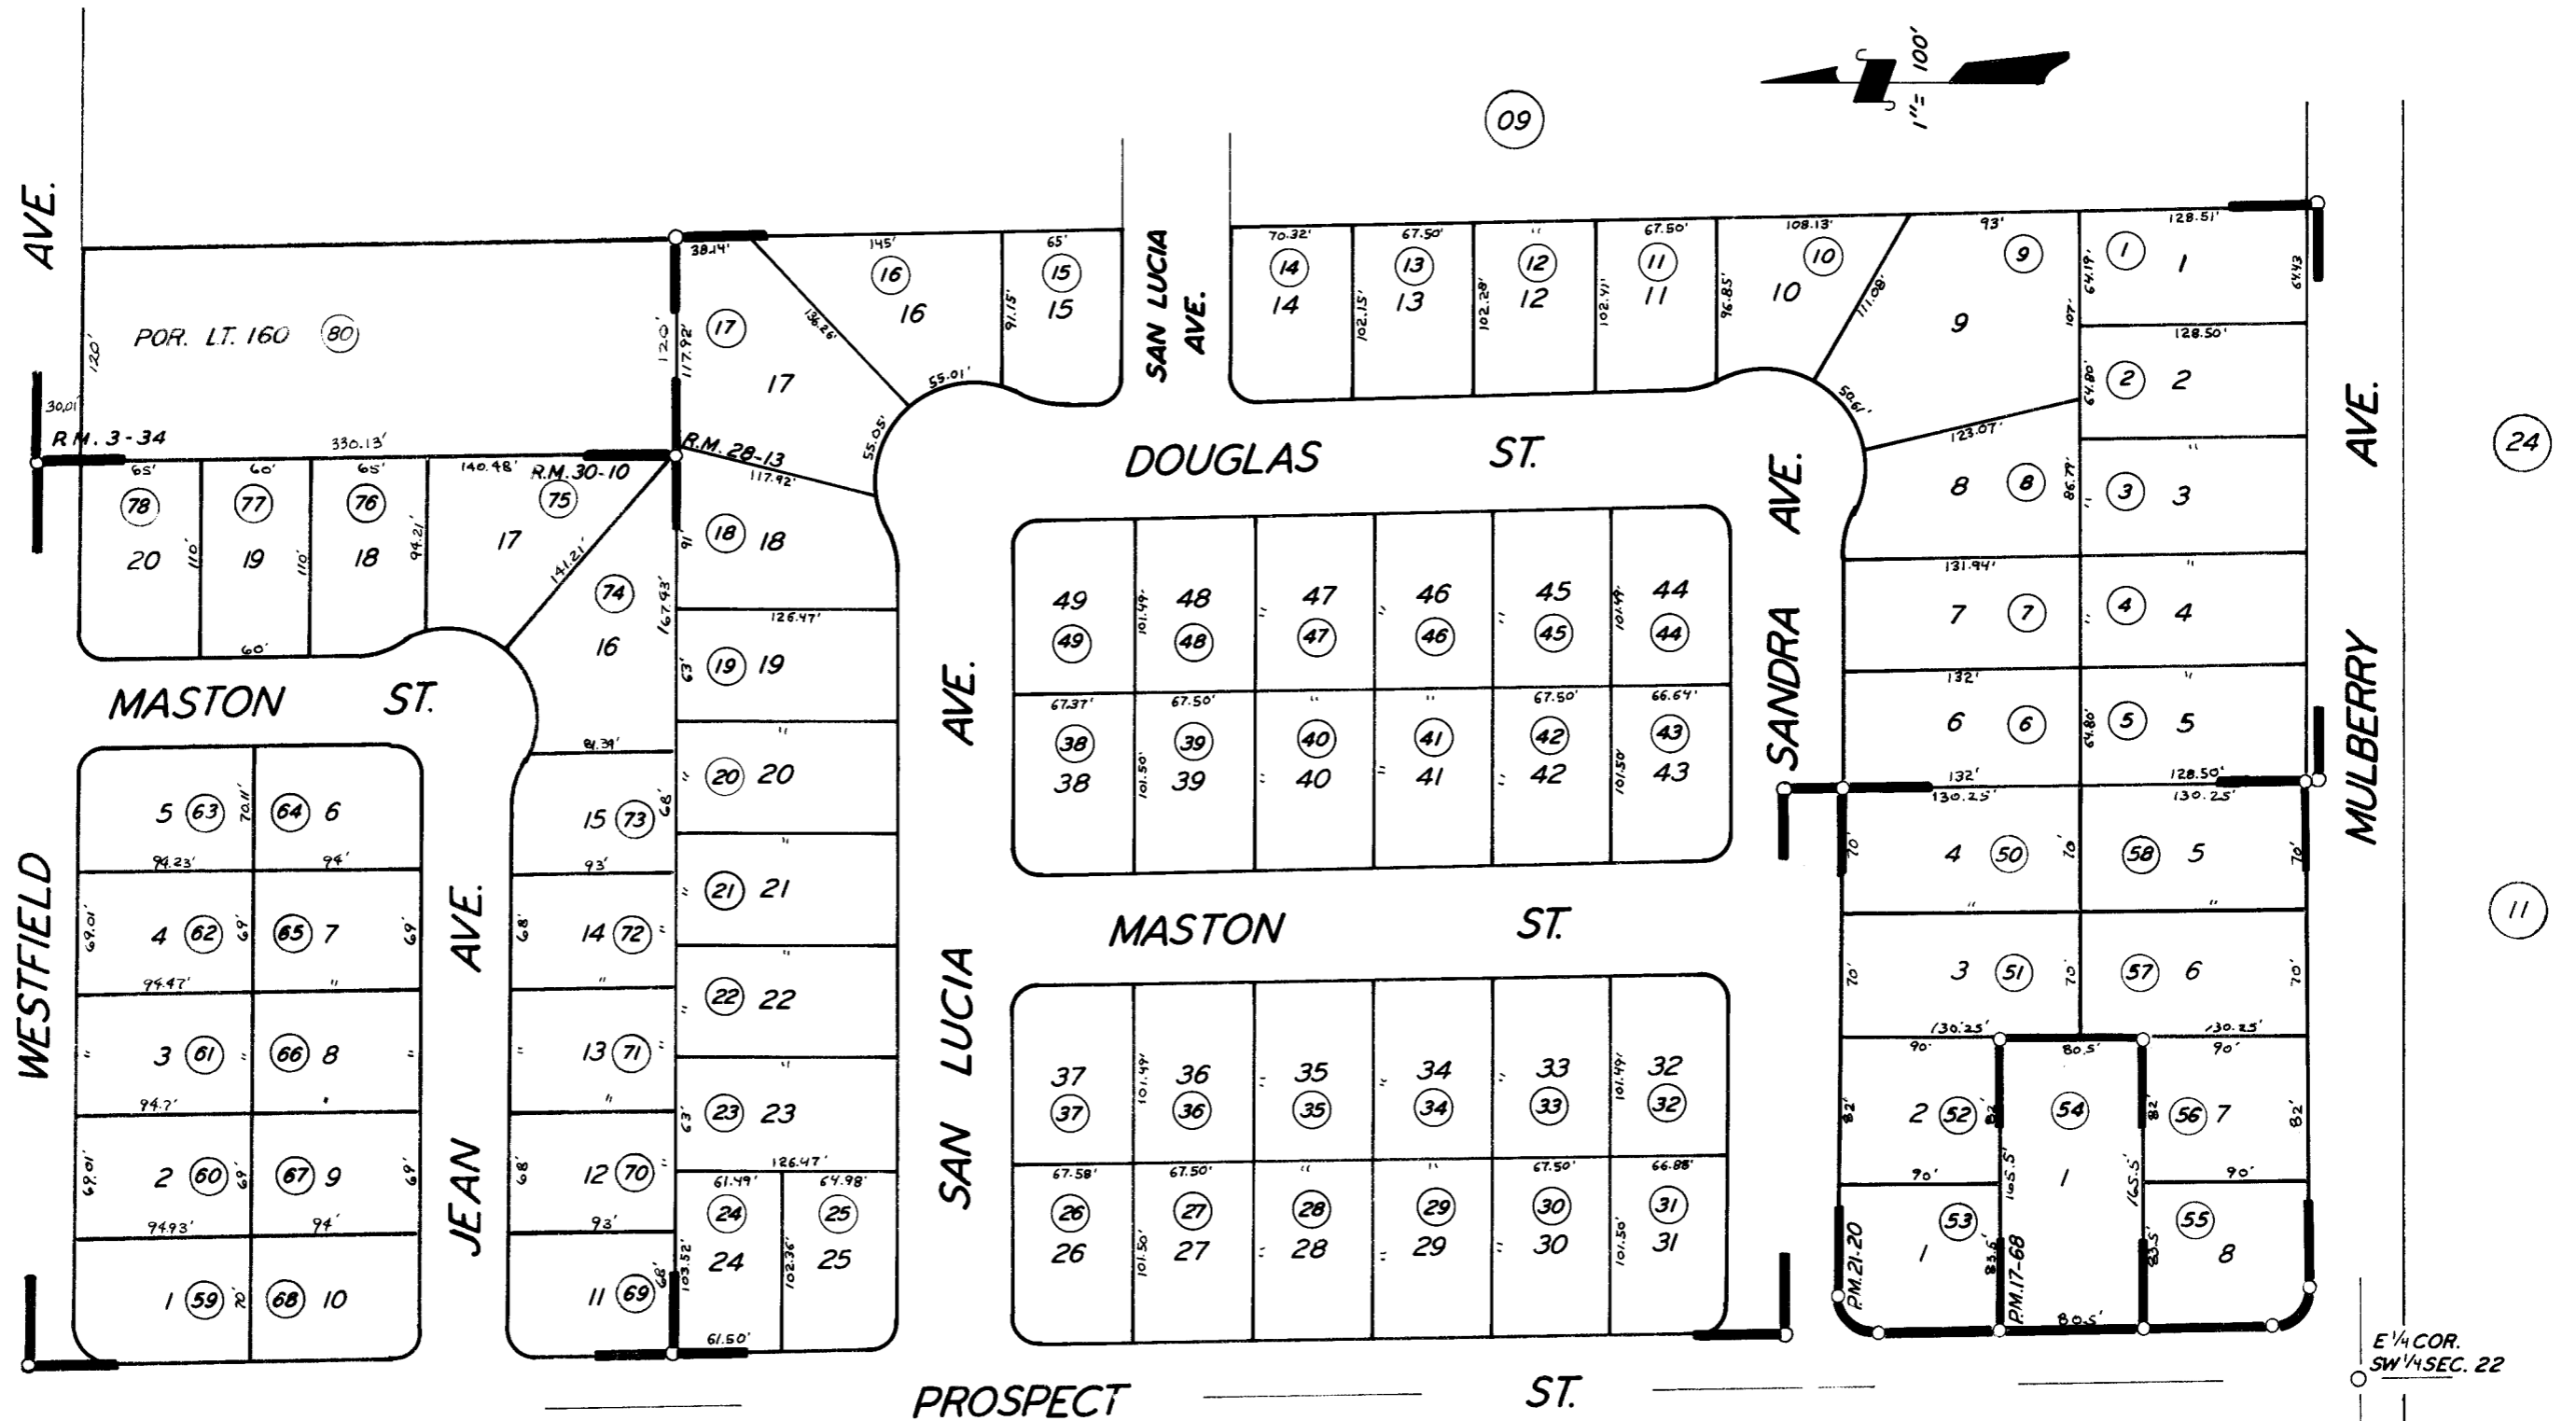


DISCLAIMER
 THIS MAP WAS PREPARED FOR LOCAL PROPERTY ASSESSMENT PURPOSES ONLY. THE PARCELS SHOWN HEREON MAY NOT COMPLY WITH STATE AND LOCAL SUBDIVISION ORDINANCES. NO LIABILITY IS ASSUMED FOR THE USE OF THE INFORMATION HEREON. R & T CODE SEC. 327, 408.3, ETC.
 REVISED: 10/15/2014
 REASON: PG. UPDATE
 CAD TECH: ARP

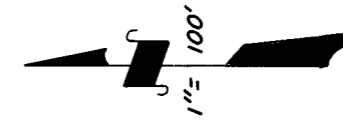

POR. PIONEER LAND CO. 1st. SUB.,
 MONACHE ESTATES NO. 3,
 SIR CHARLES ESTATES,
 PARCEL MAP 1667,
 PARCEL MAP 2019,

R.M. 3-34
 R.M. 28-13
 R.M. 30-10
 P.M. 17-68
 P.M. 21-20

CITY OF PORTERVILLE
 ASSESSOR'S MAPS BK. 246, PG. 18
 COUNTY OF TULARE, CALIF.

NOTE--ASSESSOR'S BLOCK NUMBERS SHOWN IN ELIPSES
 ASSESSOR'S PARCEL NUMBERS SHOWN IN CIRCLES