
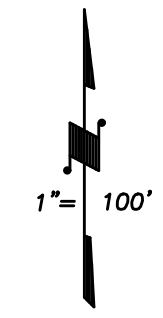


S1/2 OF NW1/4 OF SW1/4 SEC.22, T.21S., R.27E., M.D.B.&M.


Tax Area Codes 246-28

004-000
004-058

DISCLAIMER
THIS MAP WAS PREPARED FOR LOCAL PROPERTY ASSESSMENT PURPOSES ONLY AND THE PARCELS SHOWN HEREON MAY NOT COMPLY WITH STATE AND LOCAL SUBDIVISION ORDINANCES, AND NO LIABILITY IS ASSUMED FOR THE USE OF THE INFORMATION SHOWN HEREON.

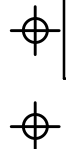

BASIS OF BEARINGS:
R.M. 43-7

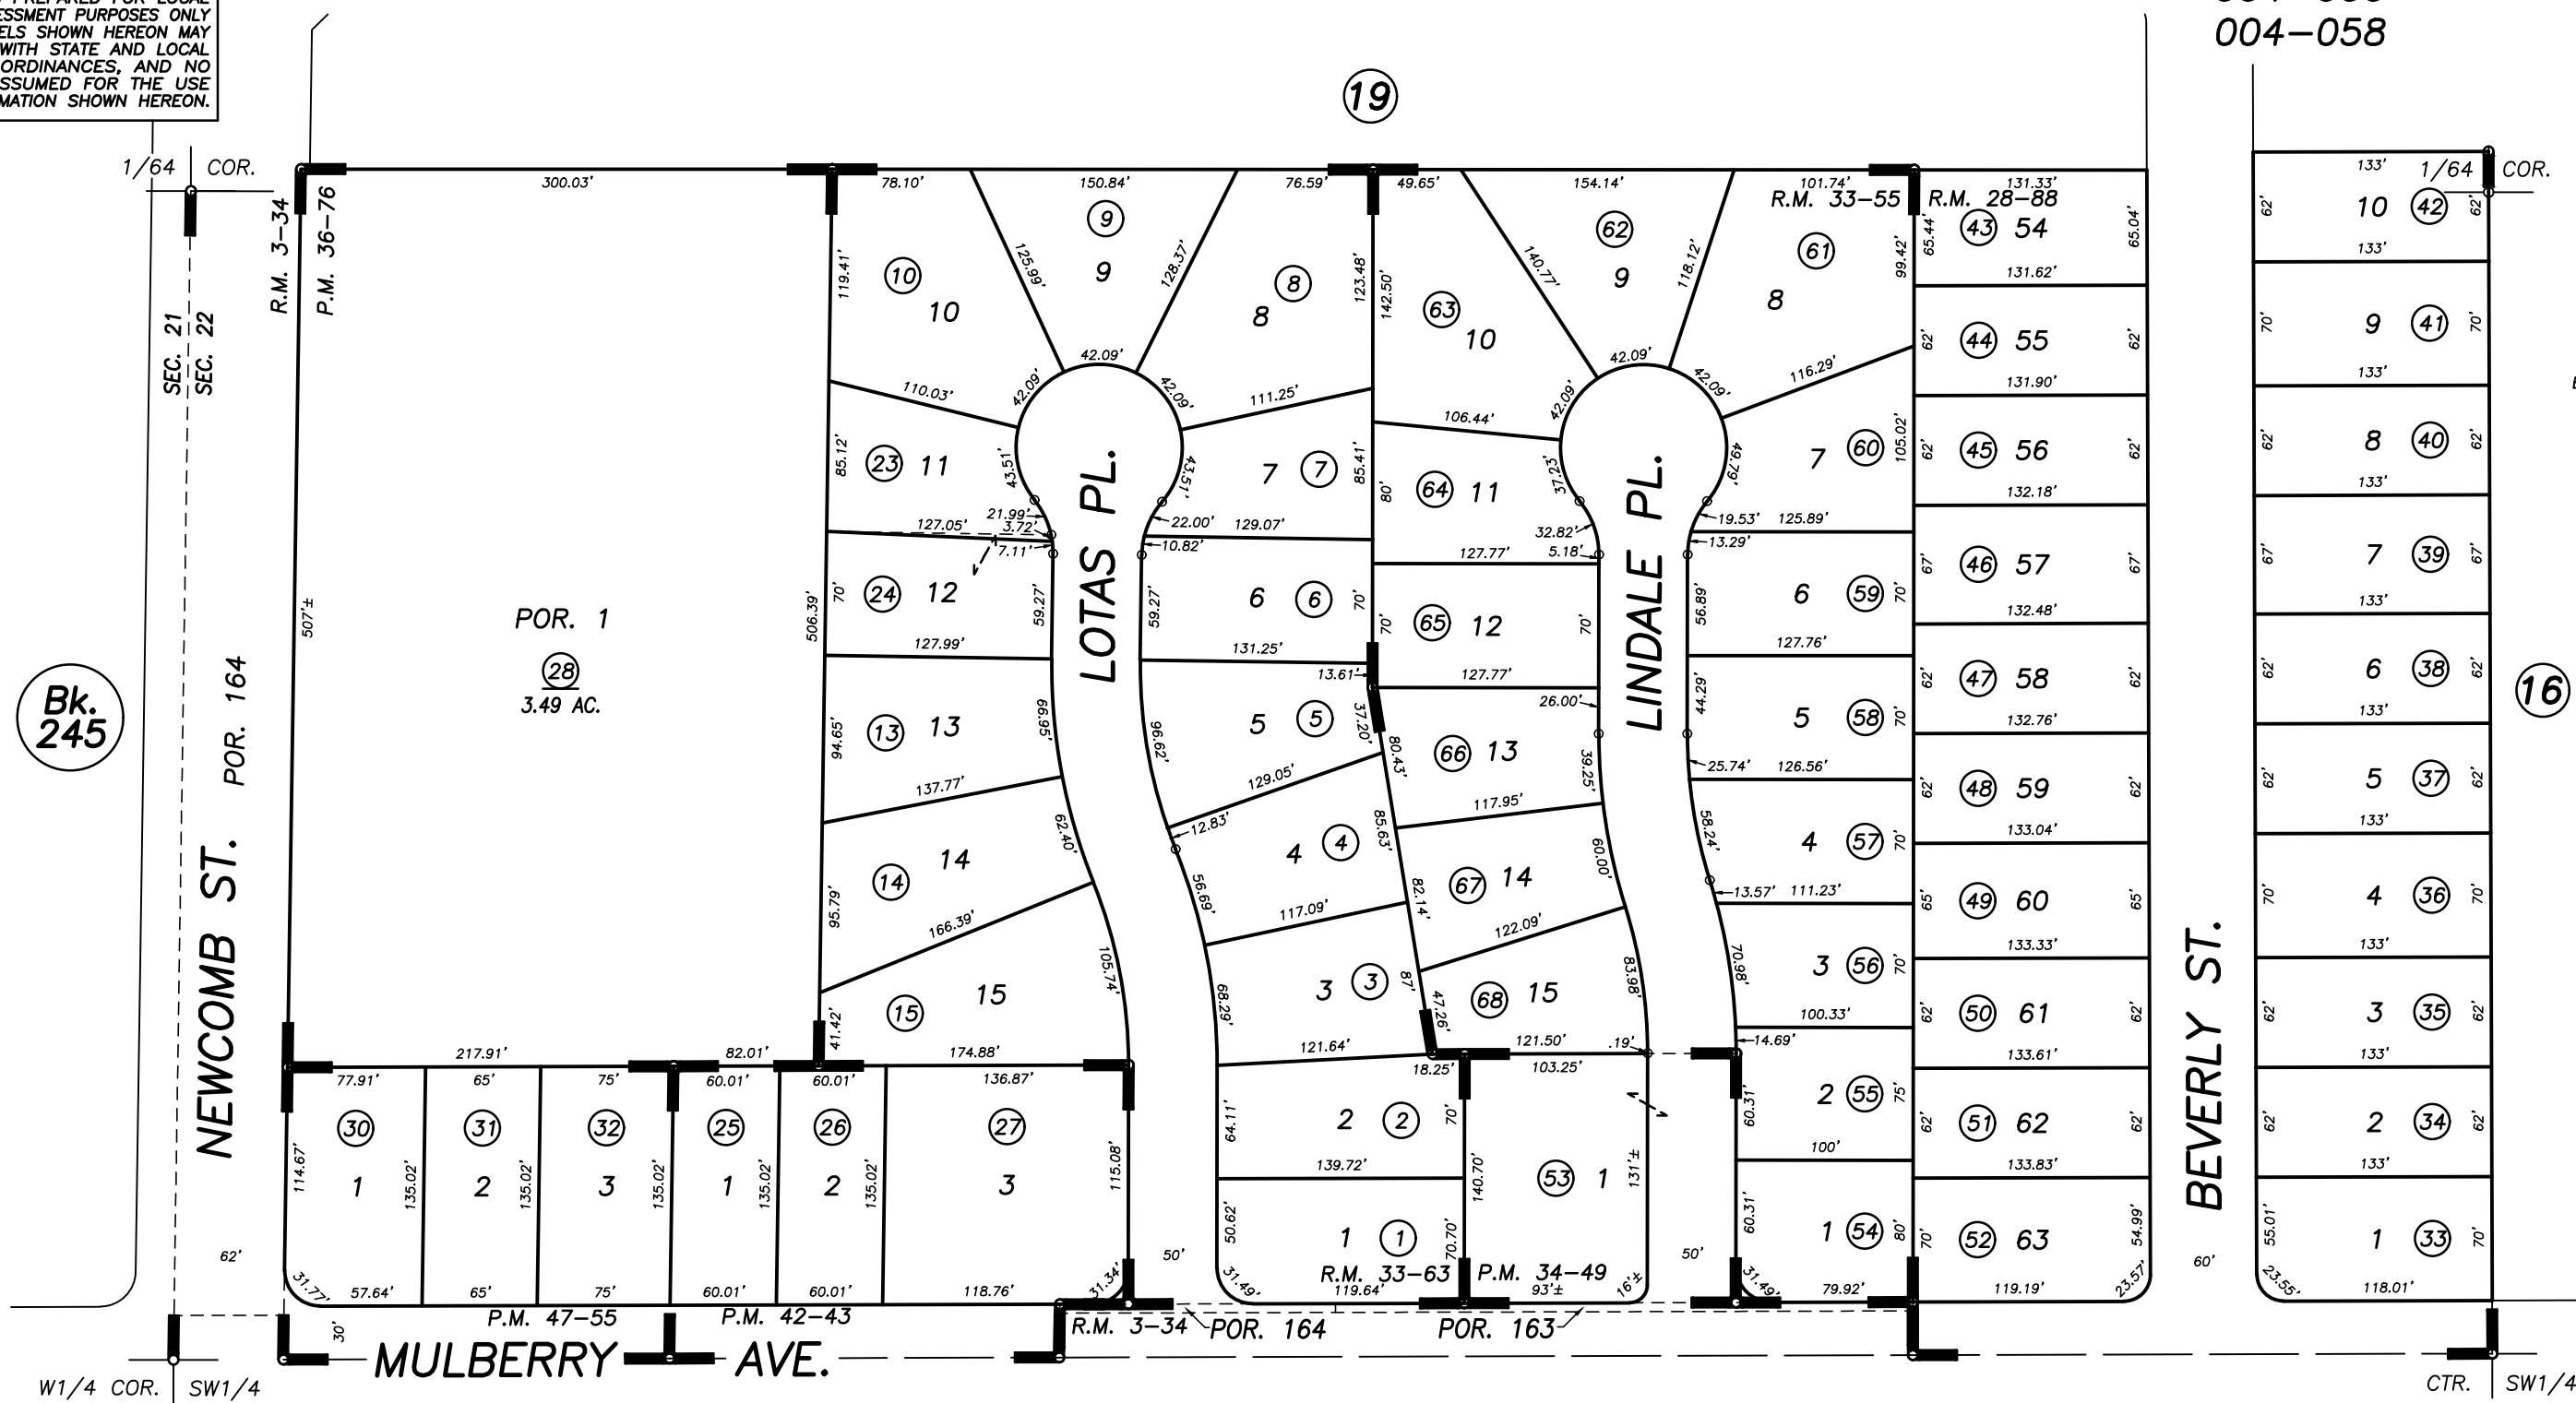

POR. MONACHE ESTATES NO. 4, R.M. 28-88
 PARCEL MAP NO. 3347, P.M. 34-49
 SIERRA PARK VILLAGE NO. 1, R.M. 33-55
 PARCEL MAP NO. 3573, P.M. 36-76
 SIERRA PARK VILLAGE NO. 2, R.M. 33-63
 PARCEL MAP NO. 4139, P.M. 42-43
 PARCEL MAP NO. 4650, P.M. 47-55

POR. PIONEER LAND COMPANY'S FIRST SUBDIVISION, R.M. 3-34

CITY OF PORTERVILLE
 ASSESSOR'S MAPS BK. 246 , PG. 28
 COUNTY OF TULARE, CALIFORNIA, U.S.A.

NOTE: Assessor's Parcel Numbers Shown in Circles
 Assessor's Block Numbers Shown in Ellipses

2010-0007714	05/07/2010	JRS
REVISION	DATE	TECH