


004-000
004-070
004-130

DISCLAIMER
THIS MAP WAS PREPARED FOR LOCAL PROPERTY ASSESSMENT PURPOSES ONLY AND THE PARCELS SHOWN HEREON MAY NOT COMPLY WITH STATE AND LOCAL SUBDIVISION ORDINANCES, AND NO LIABILITY IS ASSUMED FOR THE USE OF THE INFORMATION SHOWN HEREON.



Bk. 246

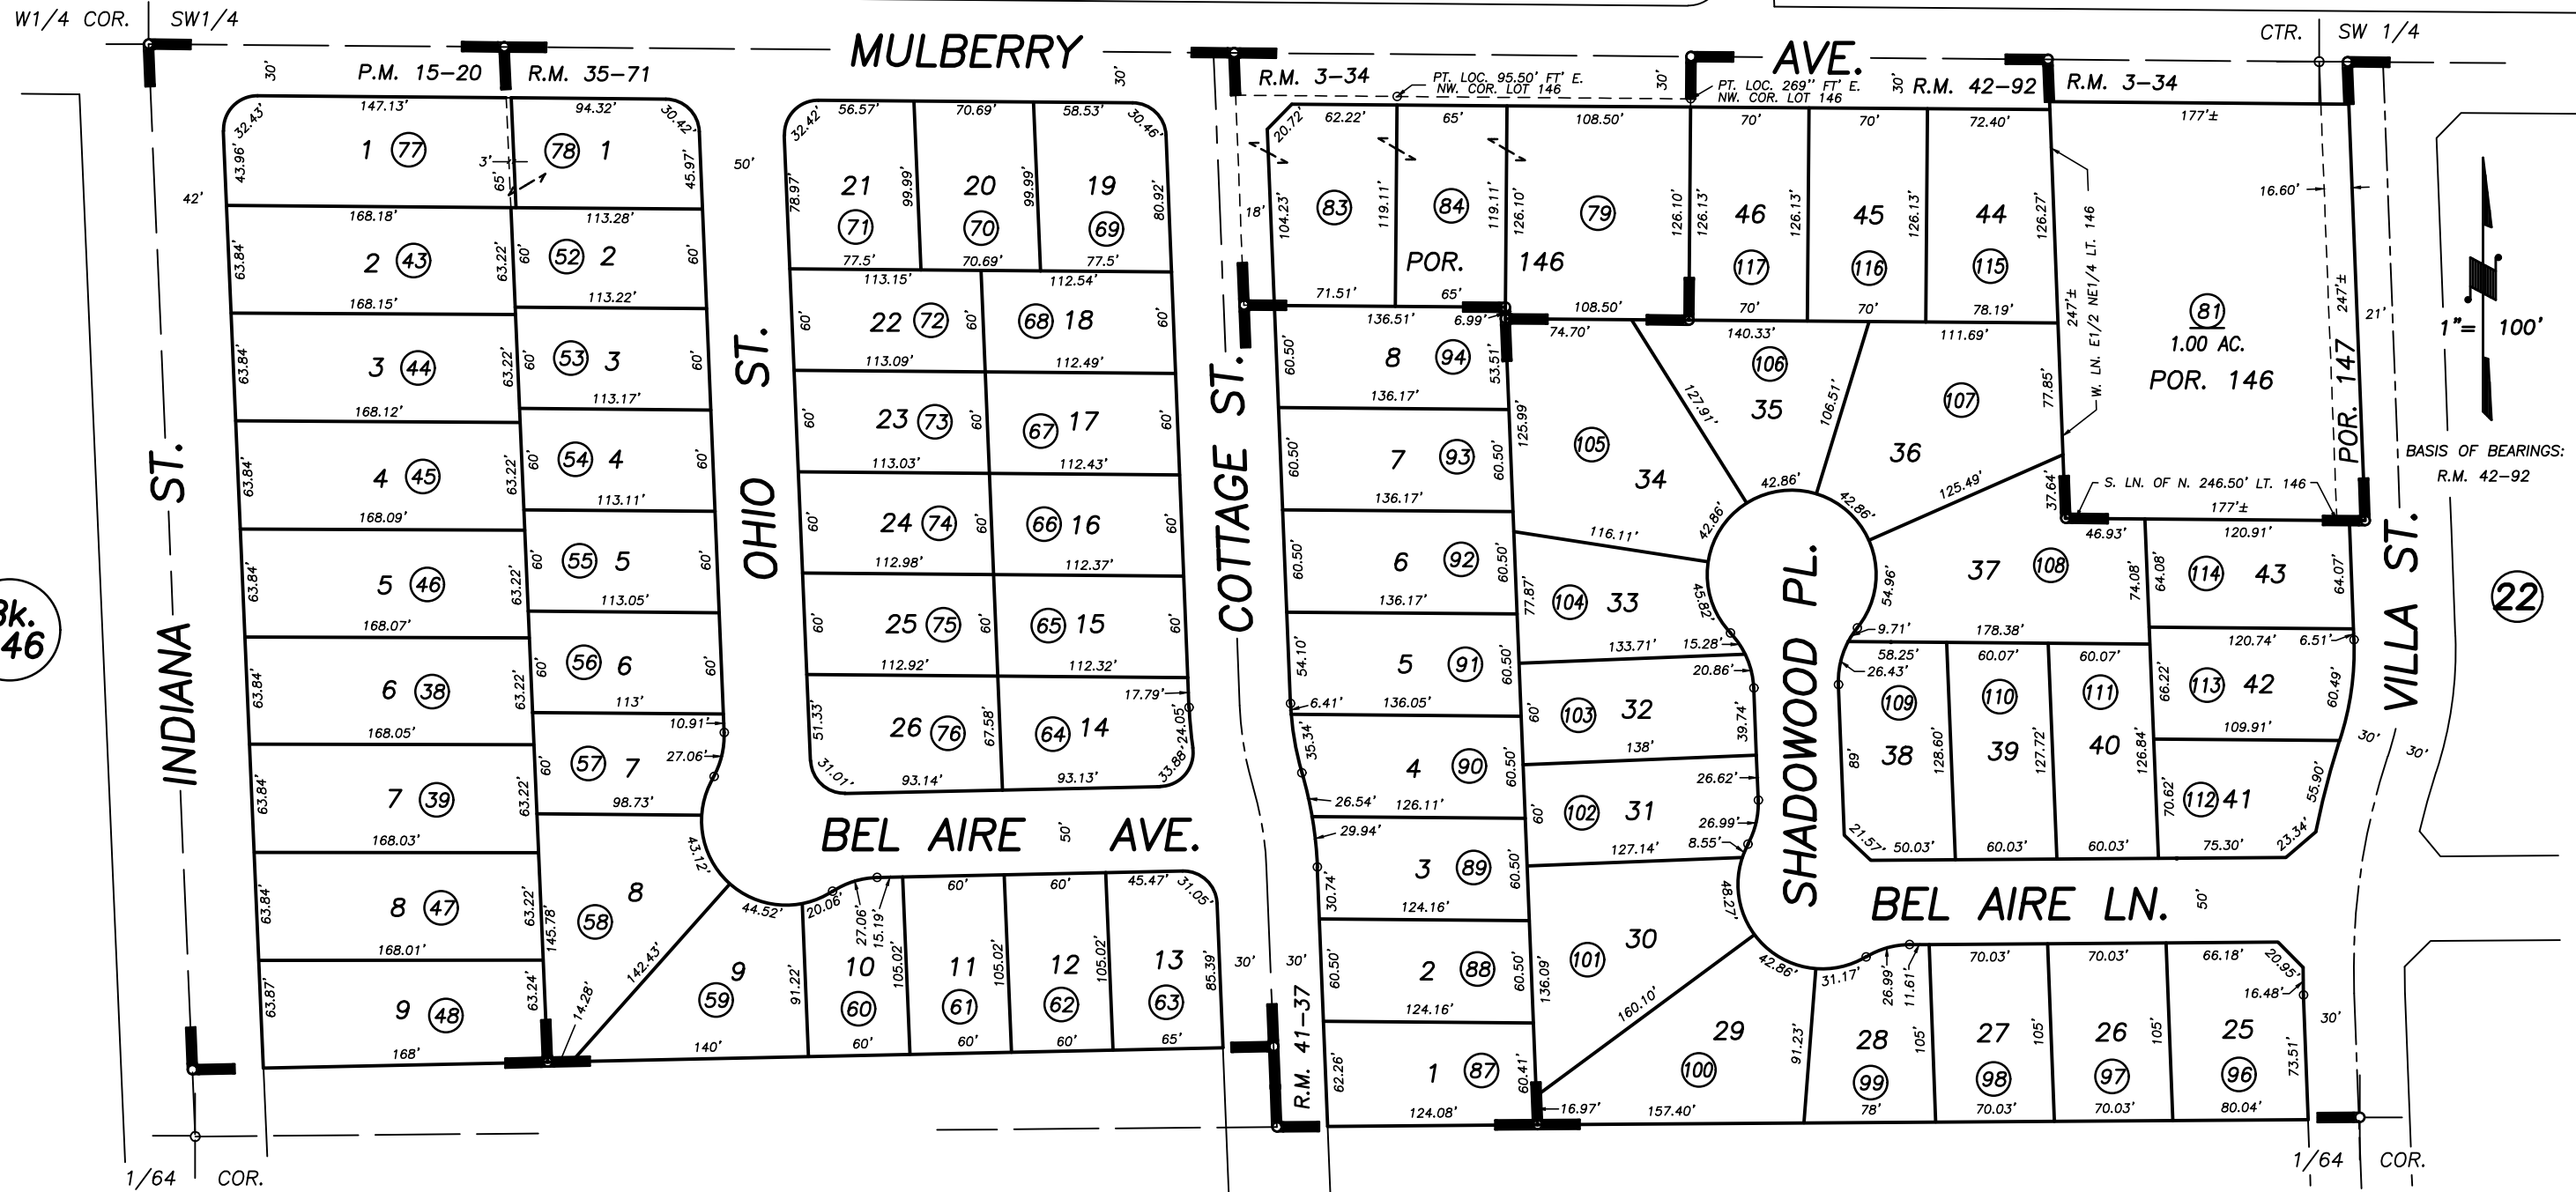

POR. PIONEER LAND CO'S 1ST SUB., R.M. 3-34
PARCEL MAP 1419, P.M. 15-20
ALDRIDGE SUB., R.M. 35-71
POR. SUNRISE VILLA PHASE ONE, R.M. 41-37
POR. SUNRISE VILLA PHASES 2 & 3, R.M. 42-92

CITY OF PORTERVILLE
ASSESSOR'S MAPS BK. 247 , PG. 24
COUNTY OF TULARE, CALIFORNIA, U.S.A.