

DISCLAIMER

THIS MAP WAS PREPARED FOR LOCAL PROPERTY ASSESSMENT PURPOSES ONLY AND THE PARCELS SHOWN HEREON MAY NOT COMPLY WITH STATE AND LOCAL SUBDIVISION ORDINANCES, AND NO LIABILITY IS ASSUMED FOR THE USE OF THE INFORMATION SHOWN HEREON.

S1/2 OF SE1/2 OF SW 1/4 SEC.24, T.21S., R.27E., M.D.B.&M.


Tax Area Code

248-02

04

09

004-010 004-108
004-122 004-150
004-153 004-161
004-162

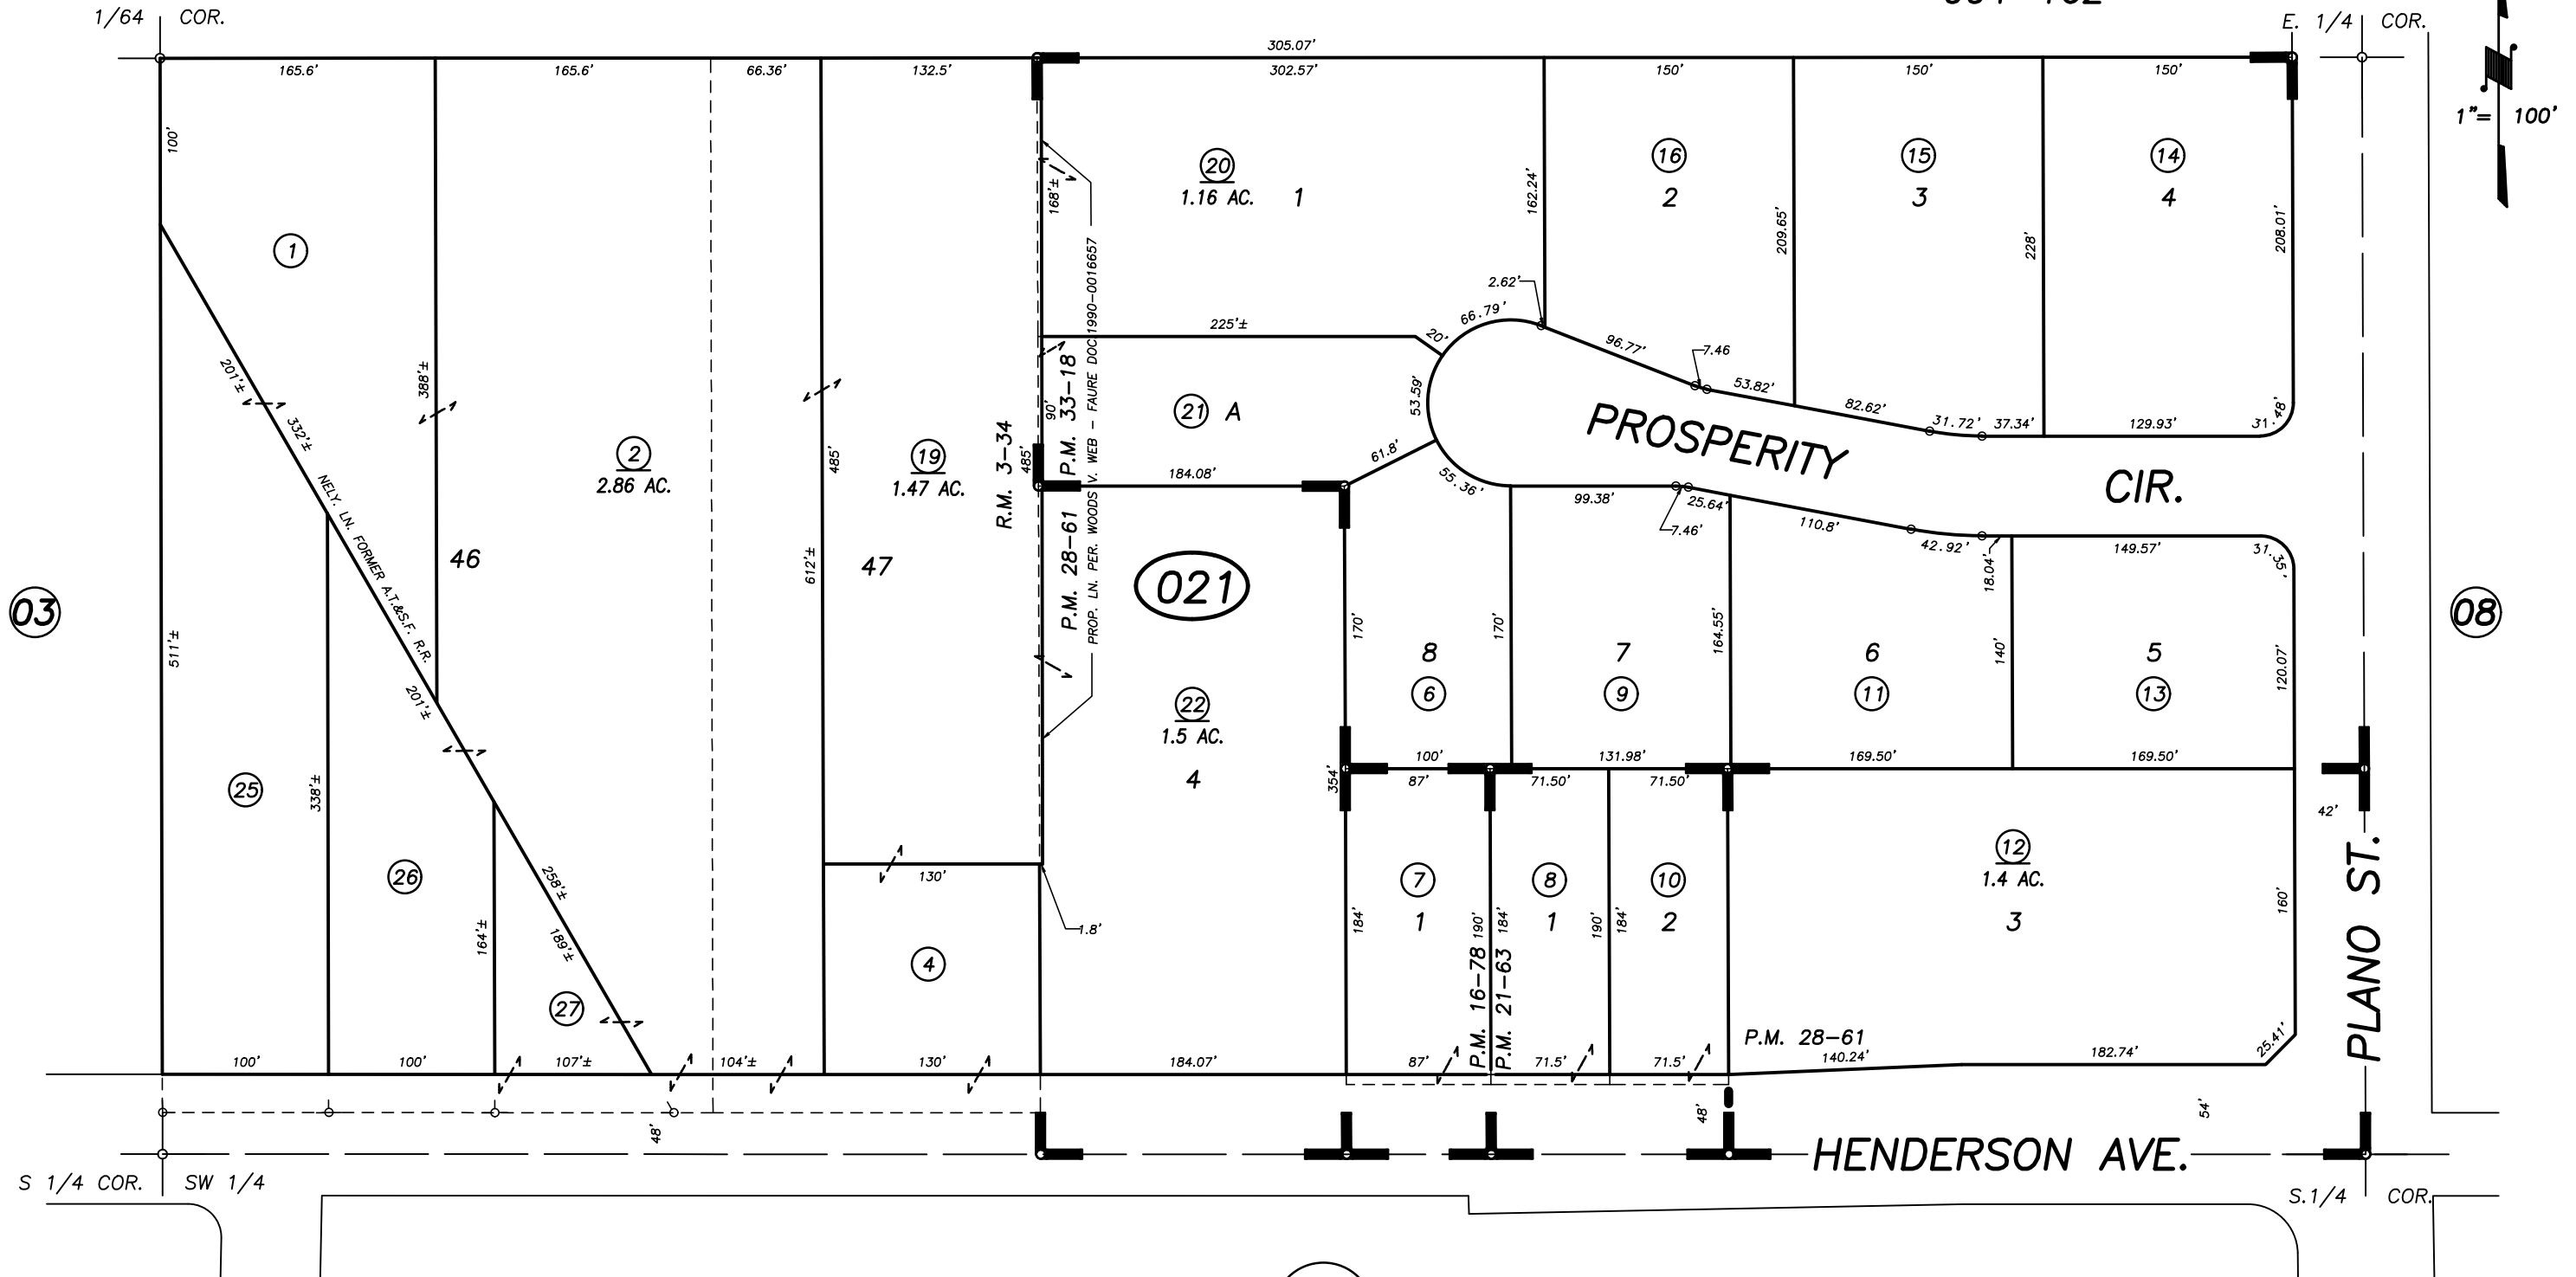

POR. PIONEER LAND COMPANY'S 1ST SUB., R.M. 3-34
PARCEL MAP 1577, P.M. 16-78
PARCEL MAP 2062, P.M. 21-63
PARCEL MAP 2760, P.M. 28-61
PARCEL MAP 3217, P.M. 33-18

Bk. 253

CITY OF PORTERVILLE
ASSESSOR'S MAPS BK. 248 , PG.02
COUNTY OF TULARE, CALIFORNIA, U.S.A.

NOTE: Assessor's Parcel Numbers Shown in Circles (1) (123)
Assessor's Block Numbers Shown in Ellipses

TRAC CHANGE ONLY	04/28/2011	KMS
REVISION	DATE	TECH