

DISCLAIMER

THIS MAP WAS PREPARED FOR LOCAL PROPERTY ASSESSMENT PURPOSES ONLY. THE PARCELS SHOWN HEREON MAY NOT COMPLY WITH STATE AND LOCAL SUBDIVISION ORDINANCES. NO LIABILITY IS ASSUMED FOR THE USE OF THE INFORMATION HEREON.


REVISED: 06/12/2009
REASON: 1997-044994
CAD TECH: ASG

N 1/2 SEC. 24, T. 21 S., R. 27 E., M D B. & M

TAX CODE AREA 248-06

004-143

126-001

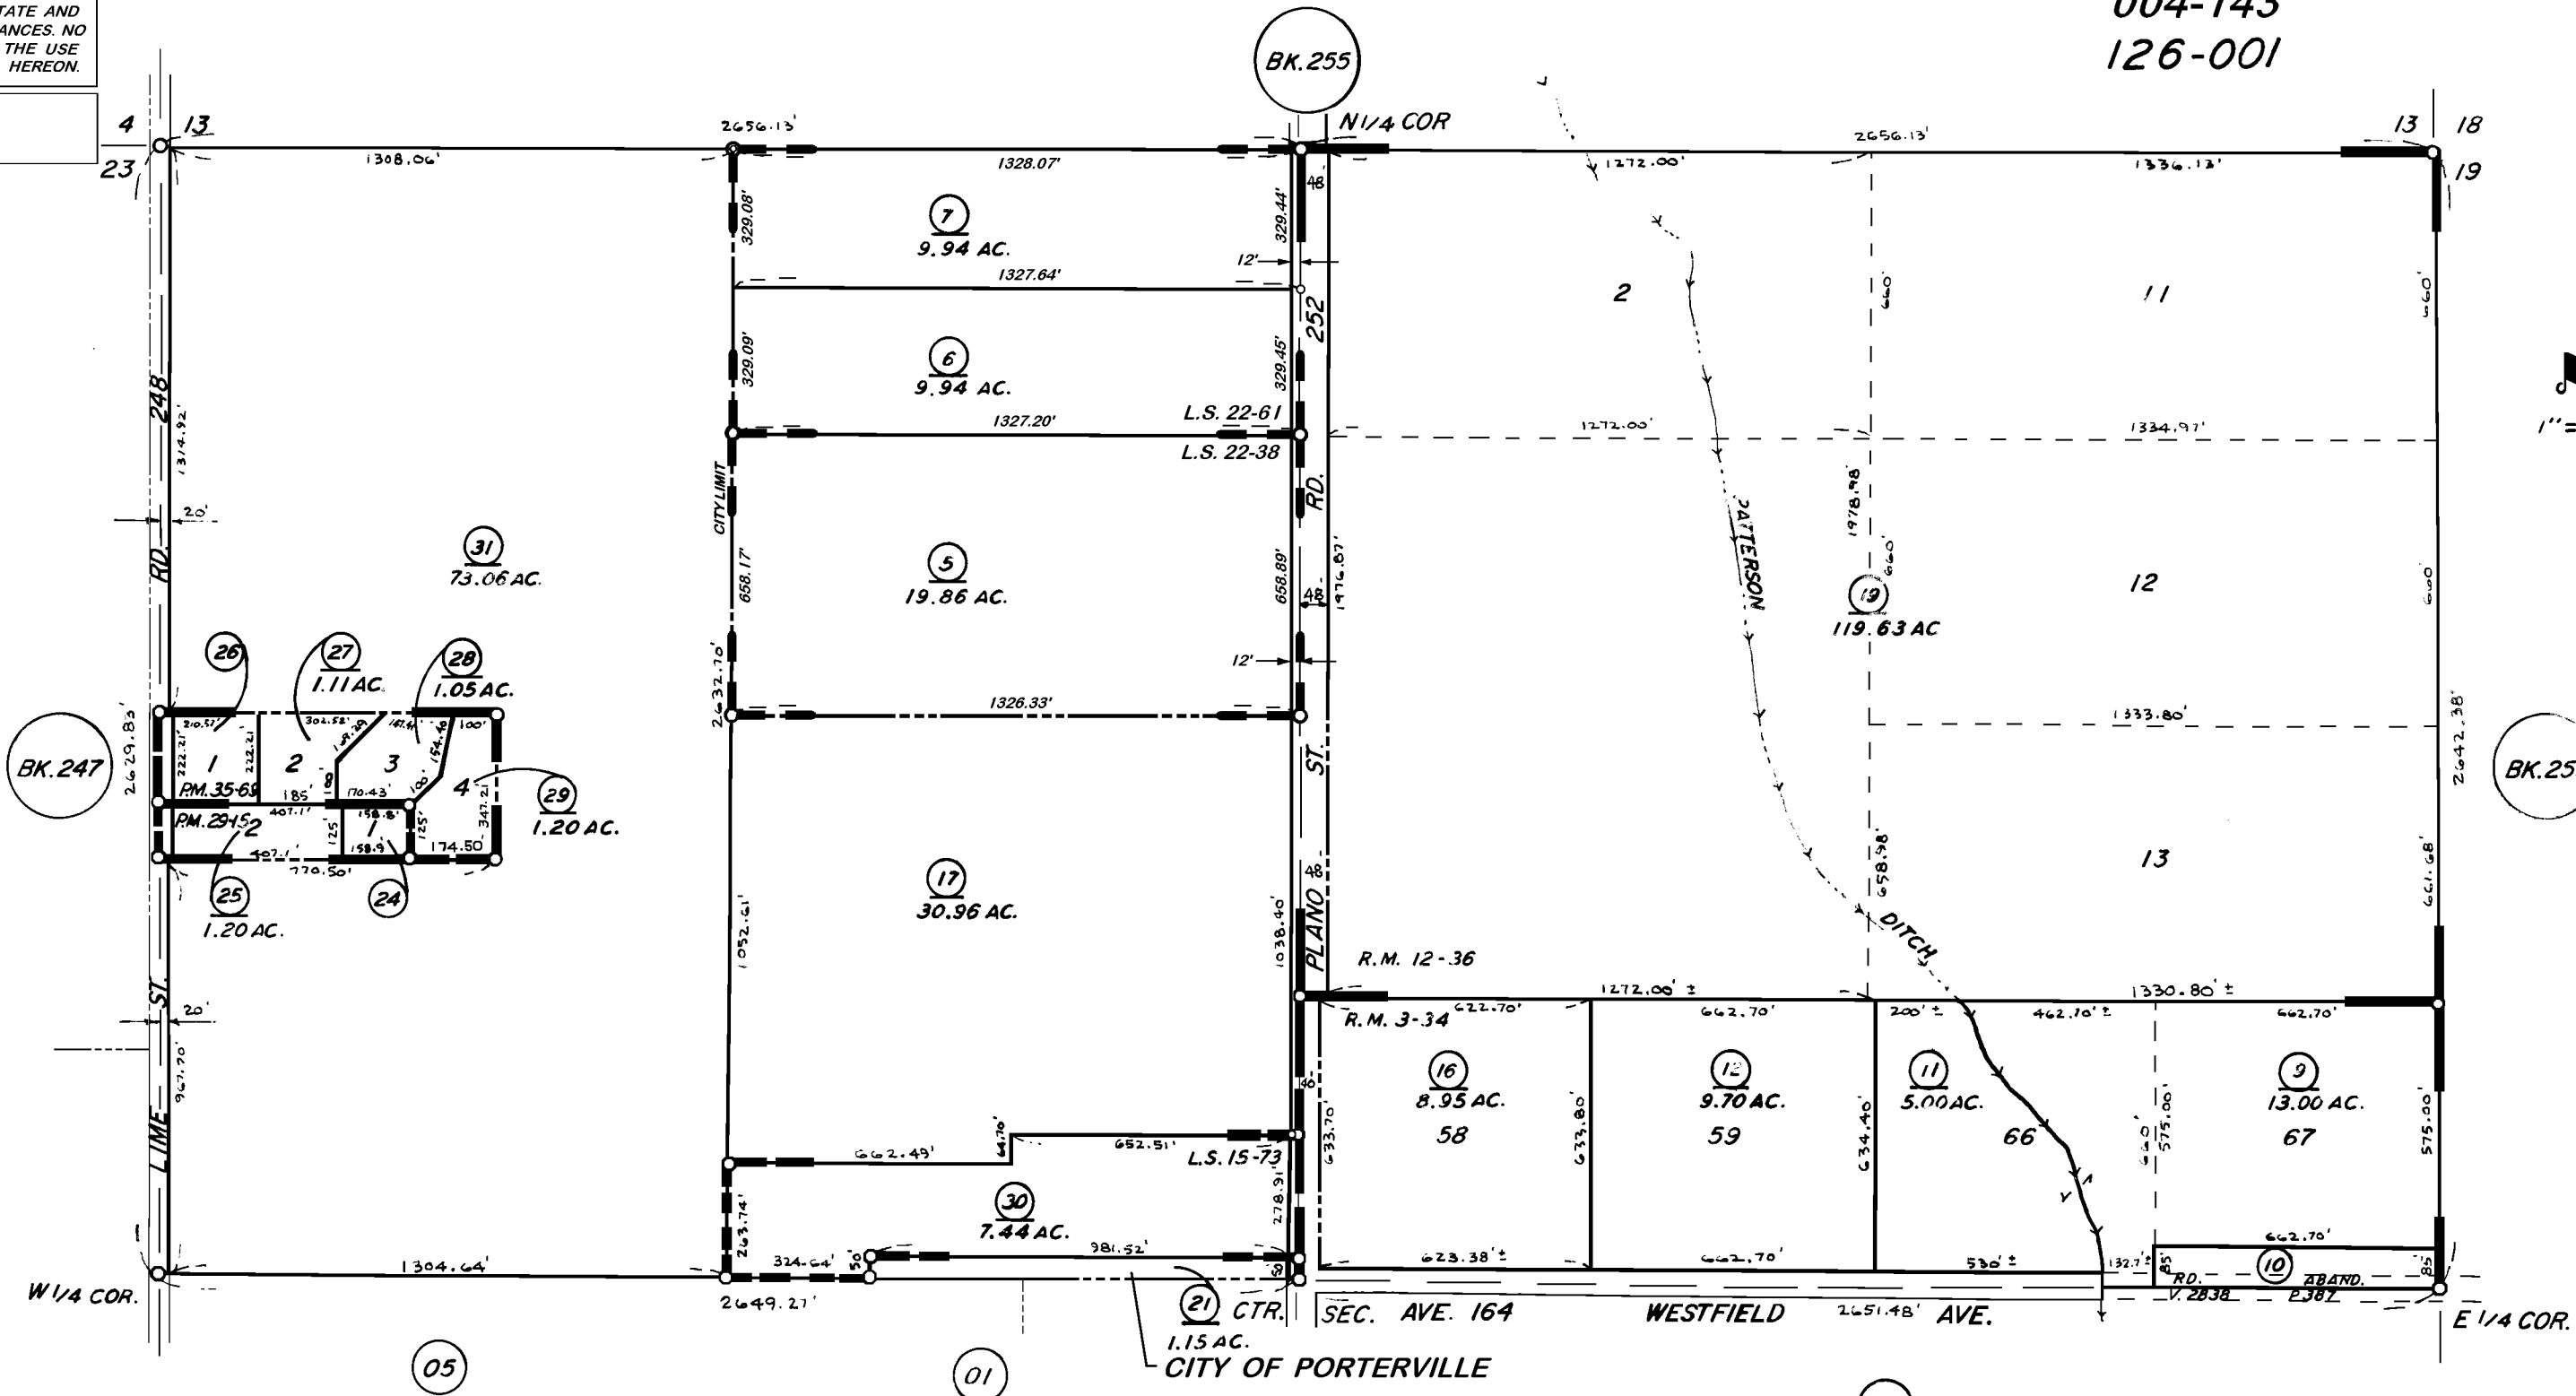

(05) LEWIS SUB., R.M. 12-36
 POR. PIONEER LAND CO. 1st SUB., R.M. 3-34
 RECORD OF SURVEY, L.S. 15-73
 PARCEL MAP 2814, P.M. 29-15
 PARCEL MAP 3467, P.M. 35-69
 RECORD OF SURVEY, L.S. 22-38
 RECORD OF SURVEY, L.S. 22-61

(07) VICINITY OF PORTERVILLE
 ASSESSOR'S MAPS BK. 248, PG. 06
 COUNTY OF TULARE, CALIF.

NOTE-ASSESSOR'S BLOCK NUMBERS SHOWN IN ELLIPSES
ASSESSOR'S PARCEL NUMBERS SHOWN IN CIRCLES