


DISCLAIMER

THIS MAP WAS PREPARED FOR LOCAL PROPERTY ASSESSMENT PURPOSES ONLY. THE PARCELS SHOWN HEREON MAY NOT COMPLY WITH STATE AND LOCAL SUBDIVISION ORDINANCES. NO LIABILITY IS ASSUMED FOR THE USE OF THE INFORMATION HEREON.

REVISED: 04/07/2011
REASON: TRAC CHANGE ONLY
CAD TECH: KMS

POR. S¹/₂ OF NE¹/₄ OF NE¹/₄ SEC. 27, T. 21 S., R. 27 E., M.D.B. & M.

TAX CODE AREA **251-14**
004-150

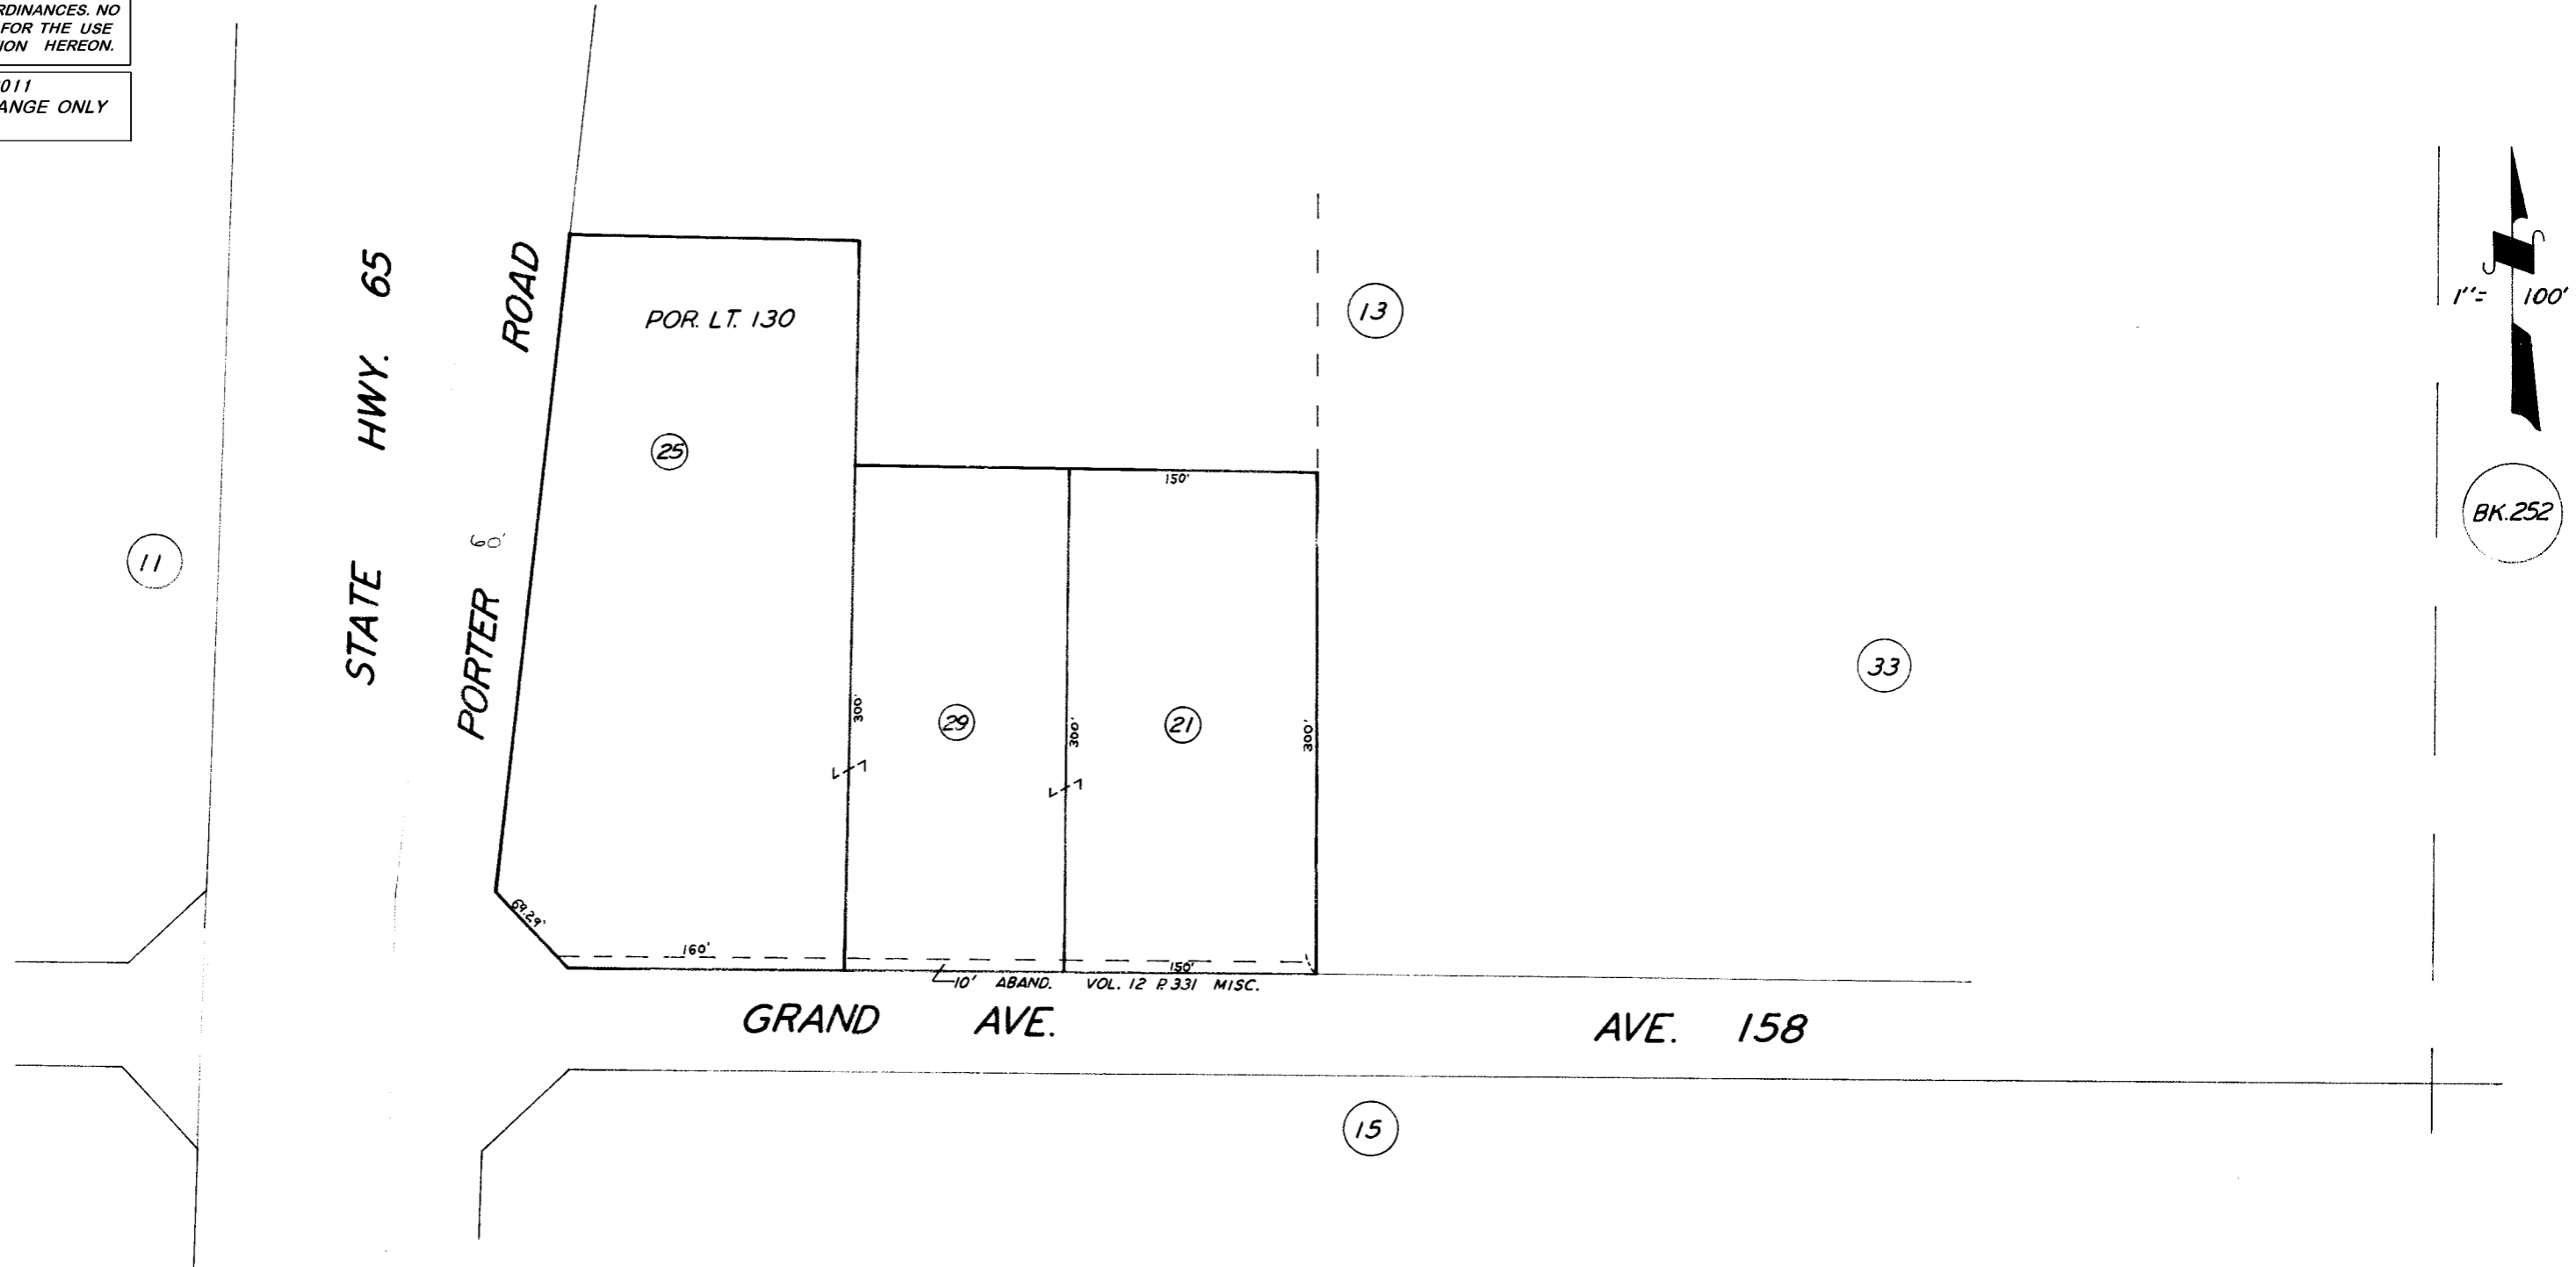

POR. PIONEER LAND CO'S. FIRST SUB. R.M. 3-34.

CITY OF PORTERVILLE
ASSESSOR'S MAPS BK. 251, PG. 14
COUNTY OF TULARE, CALIF.

NOTE - ASSESSOR'S BLOCK NUMBERS SHOWN IN ELIPSES
ASSESSOR'S PARCEL NUMBERS SHOWN IN CIRCLES