


**DISCLAIMER**

THIS MAP WAS PREPARED FOR LOCAL PROPERTY ASSESSMENT PURPOSES ONLY. THE PARCELS SHOWN HEREON MAY NOT COMPLY WITH STATE AND LOCAL SUBDIVISION ORDINANCES. NO LIABILITY IS ASSUMED FOR THE USE OF THE INFORMATION HEREON.

REVISED: 01/14/2016  
REASON: ROOSEVELT DR.  
CAD TECH: KMS

S'LY. POR. NE 1/4 OF SE 1/4 SEC. 27 T.21S., R.27E., M.D.B.&M.

TAX CODE AREA **251-18**  
004-000  
004-035  
004-150  
004-157

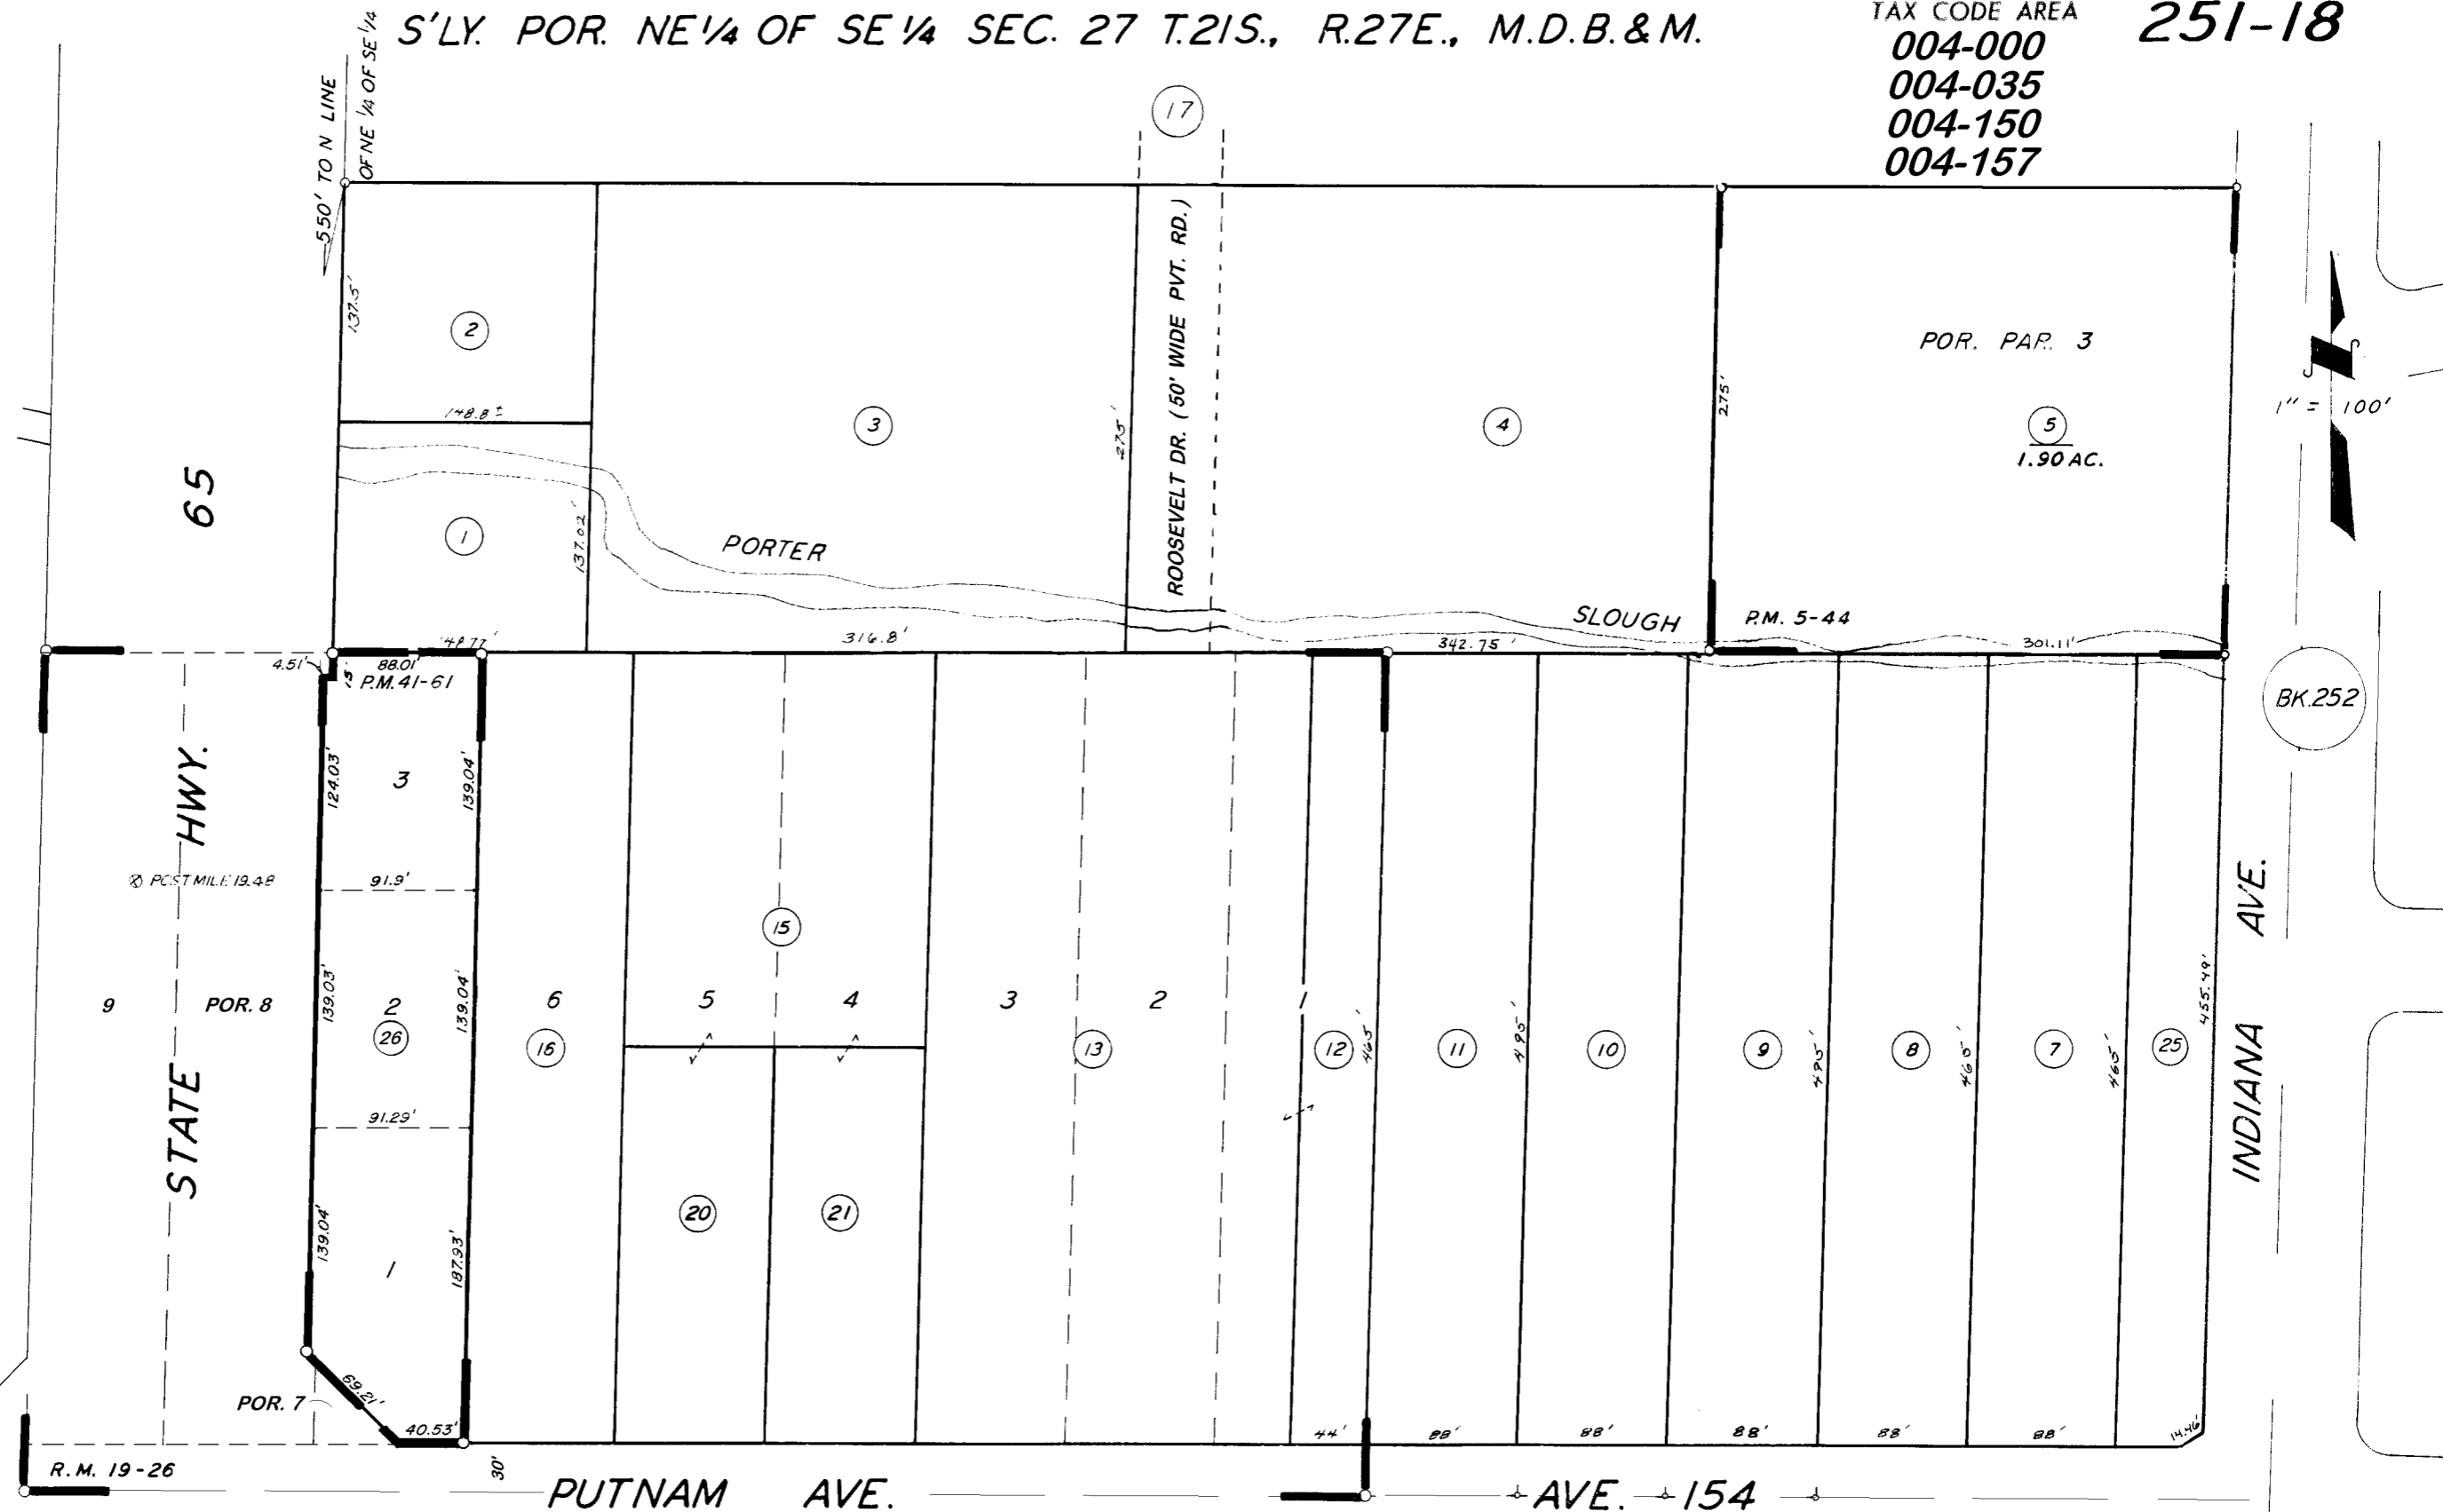

GUINN SUB. R.M. 19-26.  
POR. PARCEL MAP 444, P.M. 5-44  
PARCEL MAP 4057, P.M. 41-61

CITY OF PORTERVILLE  
ASSESSOR'S MAPS BK. 251, PG. 18.  
COUNTY OF TULARE, CALIF.

NOTE -- ASSESSOR'S BLOCK NUMBERS SHOWN IN ELLIPSES  
ASSESSOR'S PARCEL NUMBERS SHOWN IN CIRCLES