



DISCLAIMER

THIS MAP WAS PREPARED FOR LOCAL PROPERTY ASSESSMENT PURPOSES ONLY. THE PARCELS SHOWN HEREON MAY NOT COMPLY WITH STATE AND LOCAL SUBDIVISION ORDINANCES. NO LIABILITY IS ASSUMED FOR THE USE OF THE INFORMATION HEREON.

REVISED: 06/25/2020
REASON: 1995-0060375
CAD TECH: CFG

POR. N 1/2 OF NW 1/4 OF SE 1/4 SEC. 27, T.21 S., R.27 E., M.D.B. & M.

TAX CODE AREA **251-24**
004-043
004-167

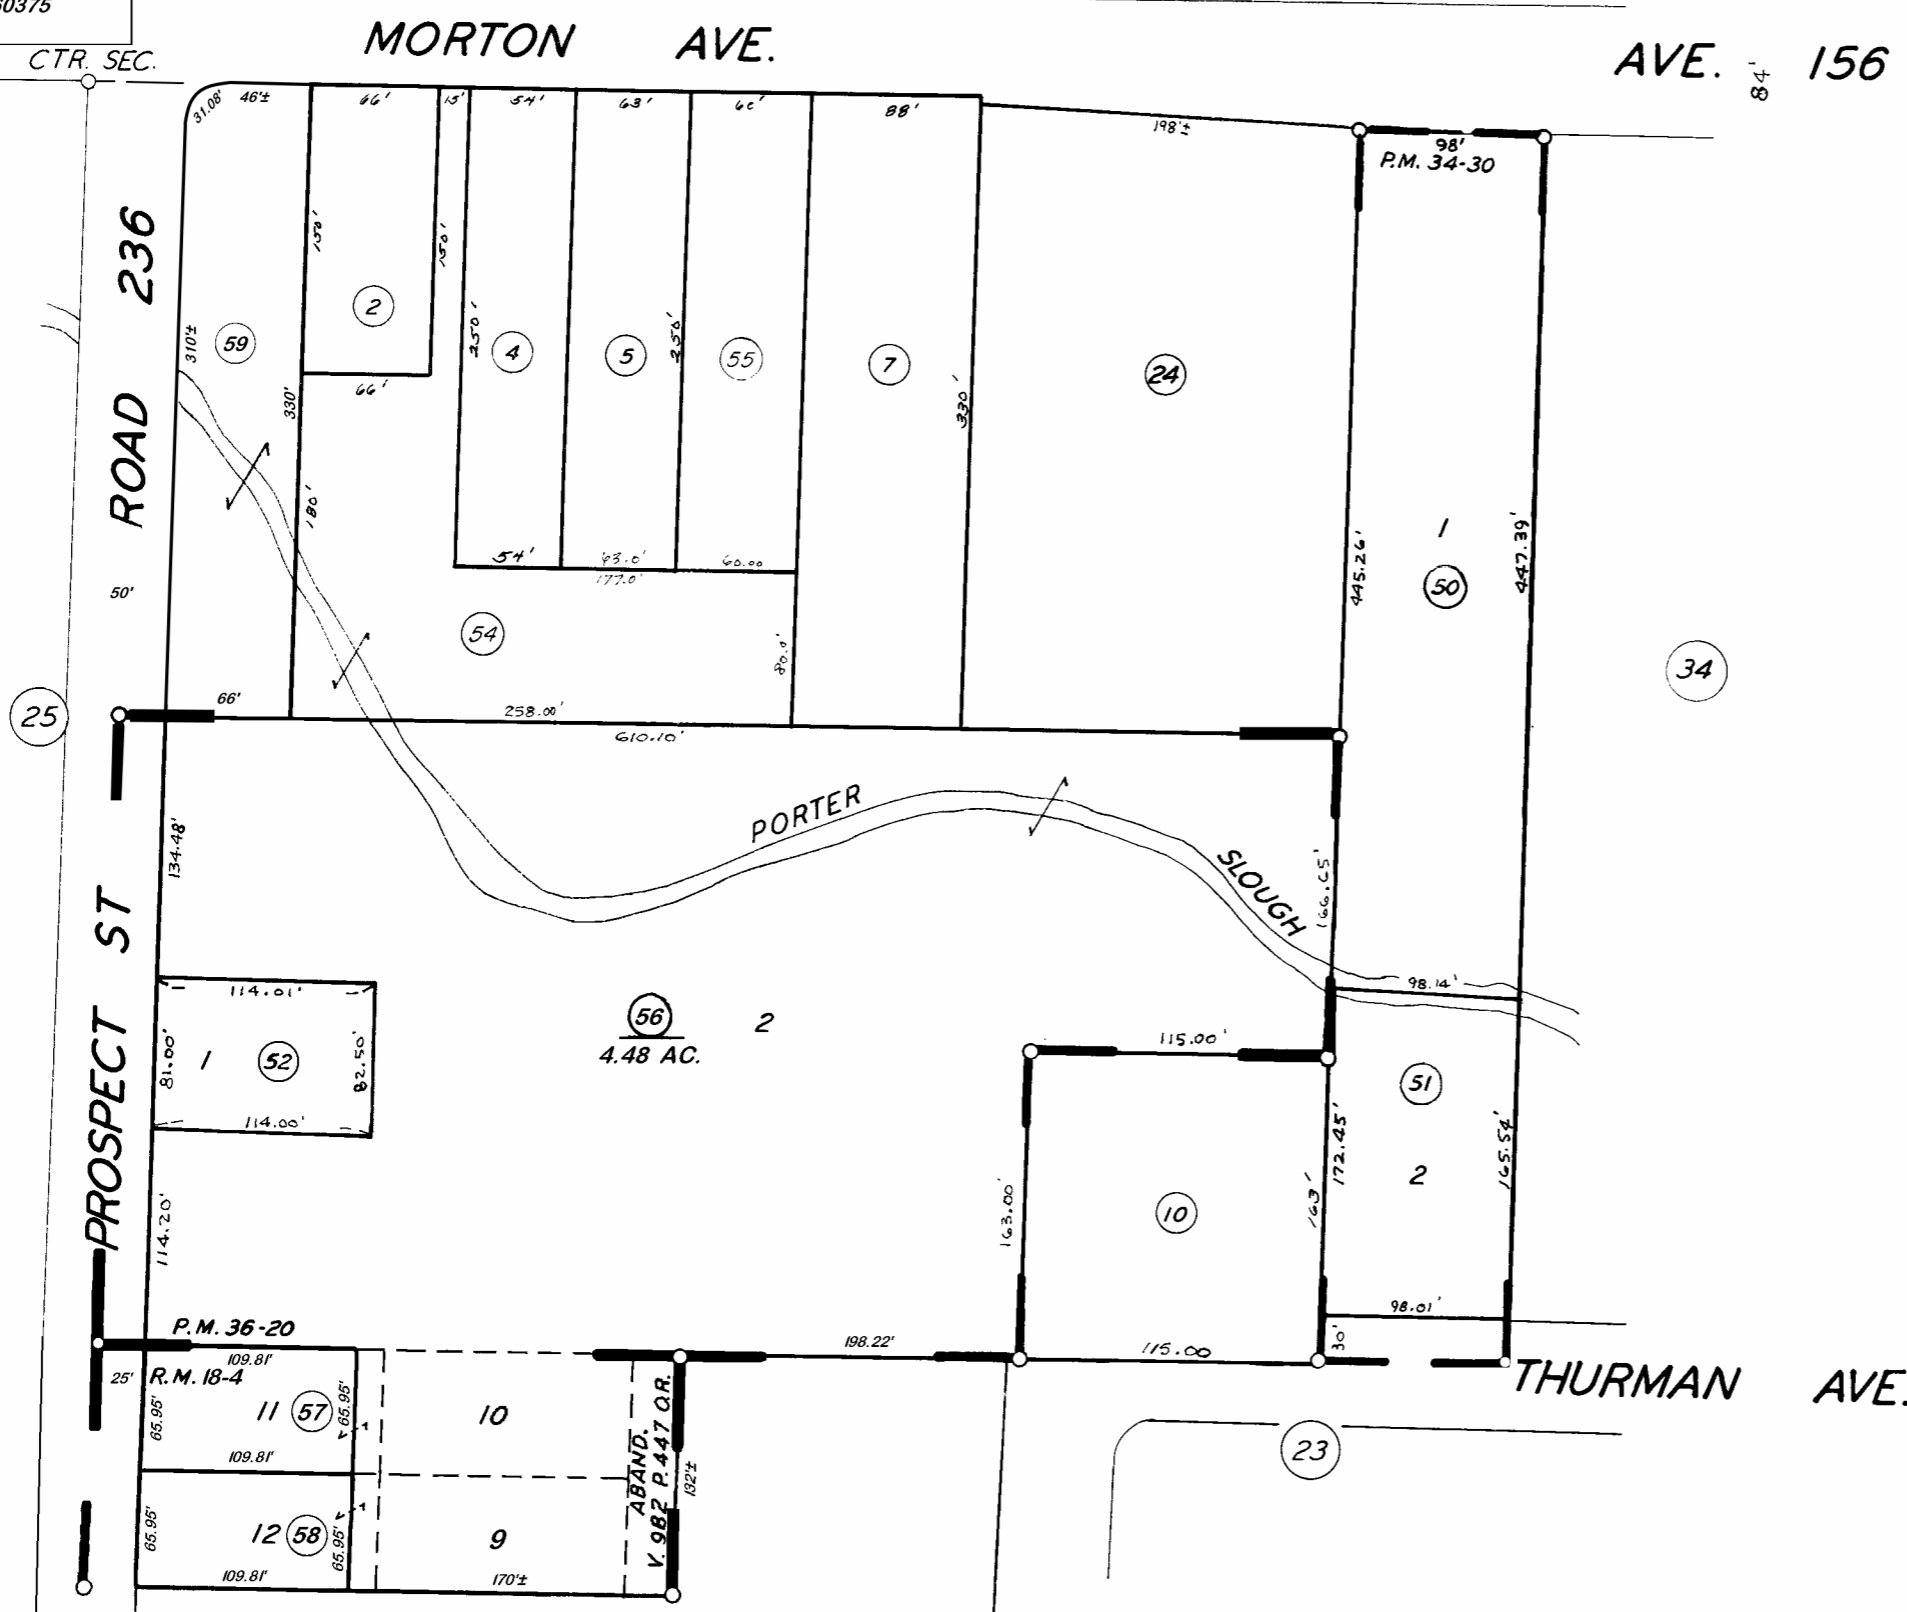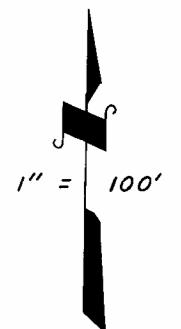

PARCEL MAP 3328, P.M. 34-30
PARCEL MAP 3518, P.M. 36-20
POR. WESTSIDE ADD. OF PORTERVILLE R.M. 18-4

CITY OF PORTERVILLE
ASSESSOR'S MAPS BK. 251, PG. 24.
COUNTY OF TULARE, CALIF.

NOTE - ASSESSOR'S BLOCK NUMBERS SHOWN IN ELLIPSES
ASSESSOR'S PARCEL NUMBERS SHOWN IN CIRCLES

