

DISCLAIMER

THIS MAP WAS PREPARED FOR LOCAL PROPERTY ASSESSMENT PURPOSES ONLY. THE PARCELS SHOWN HEREON MAY NOT COMPLY WITH STATE AND LOCAL SUBDIVISION ORDINANCES. NO LIABILITY IS ASSUMED FOR THE USE OF THE INFORMATION HEREON.


REVISED: 12/27/2013
REASON: ADJ. PG. NO.
CAD TECH: JRS

N 1/2 OF NW 1/4 OF SW 1/4 SEC. 27, T.21S., R.27E., M.D.B.&M.

TAX CODE AREA 251-32
004-000
004-130

(36)

BK.245

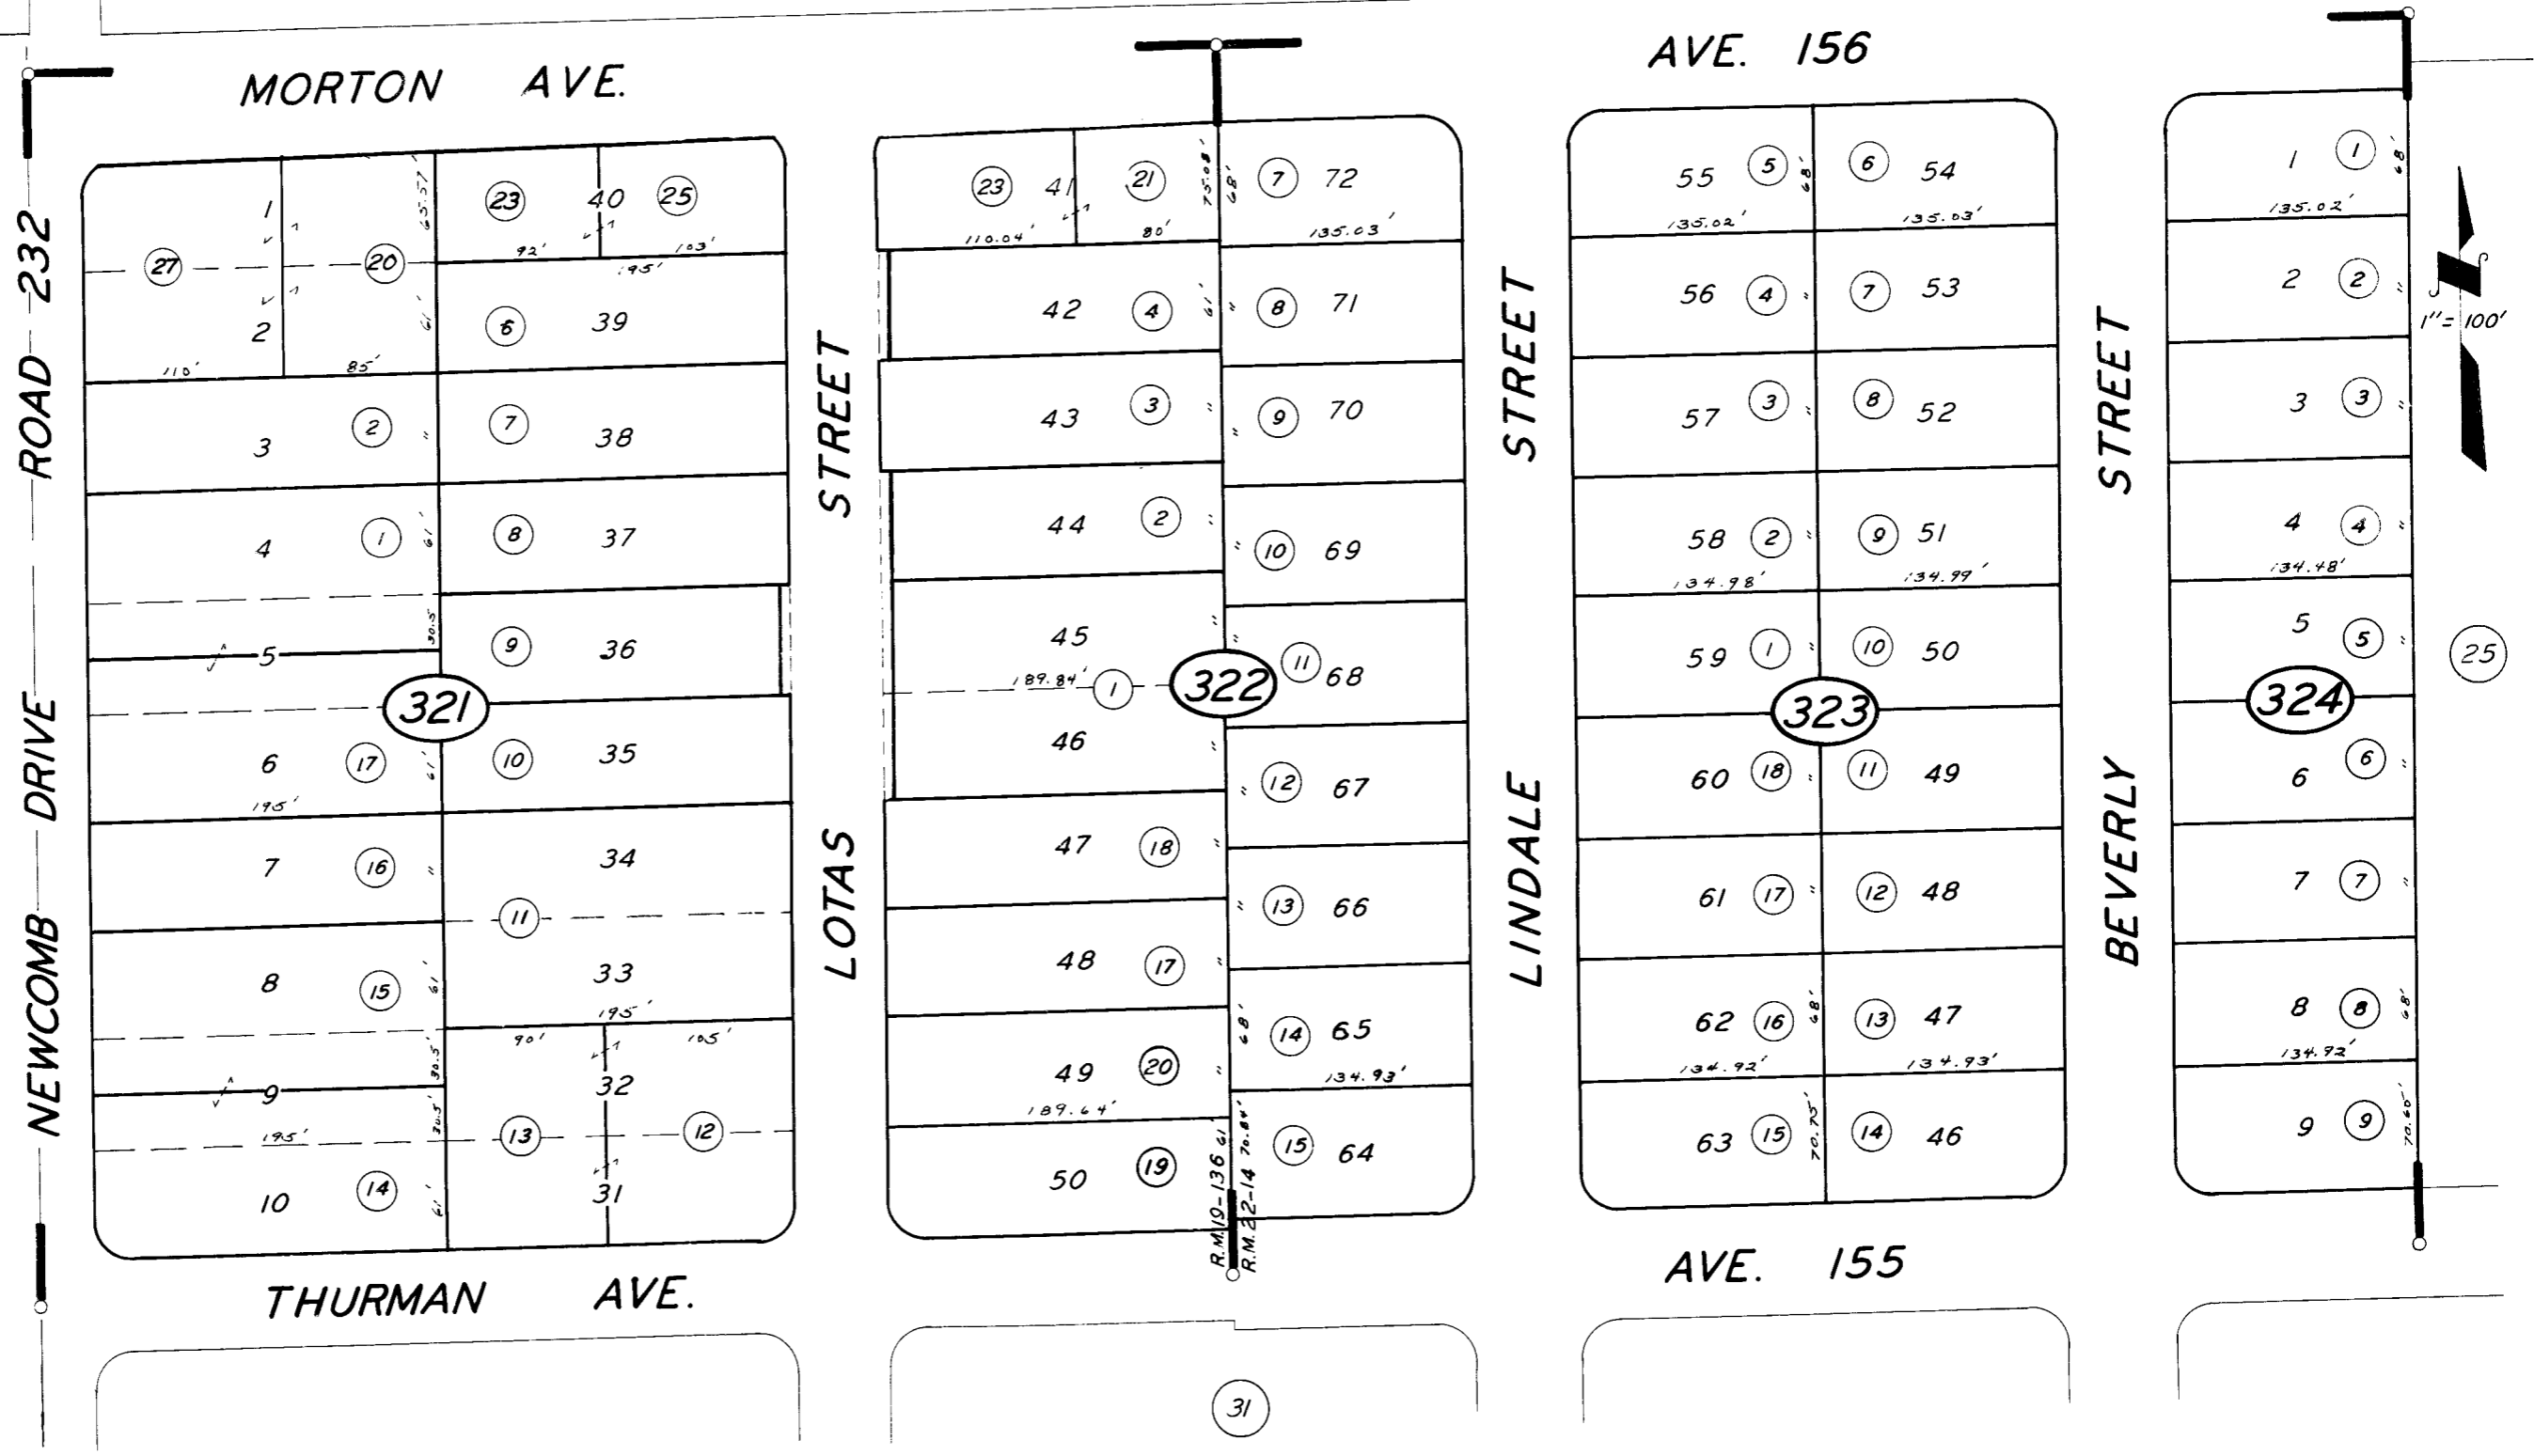

POR. TRACT NO. 89
POR. TRACT NO. 264

R.M. 19-136.
R.M. 22-14.

ASSESSOR'S MAPS BK. 251, PG. 32.
COUNTY OF TULARE, CALIF.

NOTE - ASSESSOR'S BLOCK NUMBERS SHOWN IN ELLIPSES
ASSESSOR'S PARCEL NUMBERS SHOWN IN CIRCLES