


S1/2 OF NW1/4 SEC.27, T.21S., R.27E., M.D.B.&M.

Tax Area Codes **251-36**
 004-000 004-130
 004-150 004-167

DISCLAIMER
 THIS MAP WAS PREPARED FOR LOCAL PROPERTY ASSESSMENT PURPOSES ONLY AND THE PARCELS SHOWN HEREON MAY NOT COMPLY WITH STATE AND LOCAL SUBDIVISION ORDINANCES, AND NO LIABILITY IS ASSUMED FOR THE USE OF THE INFORMATION SHOWN HEREON.

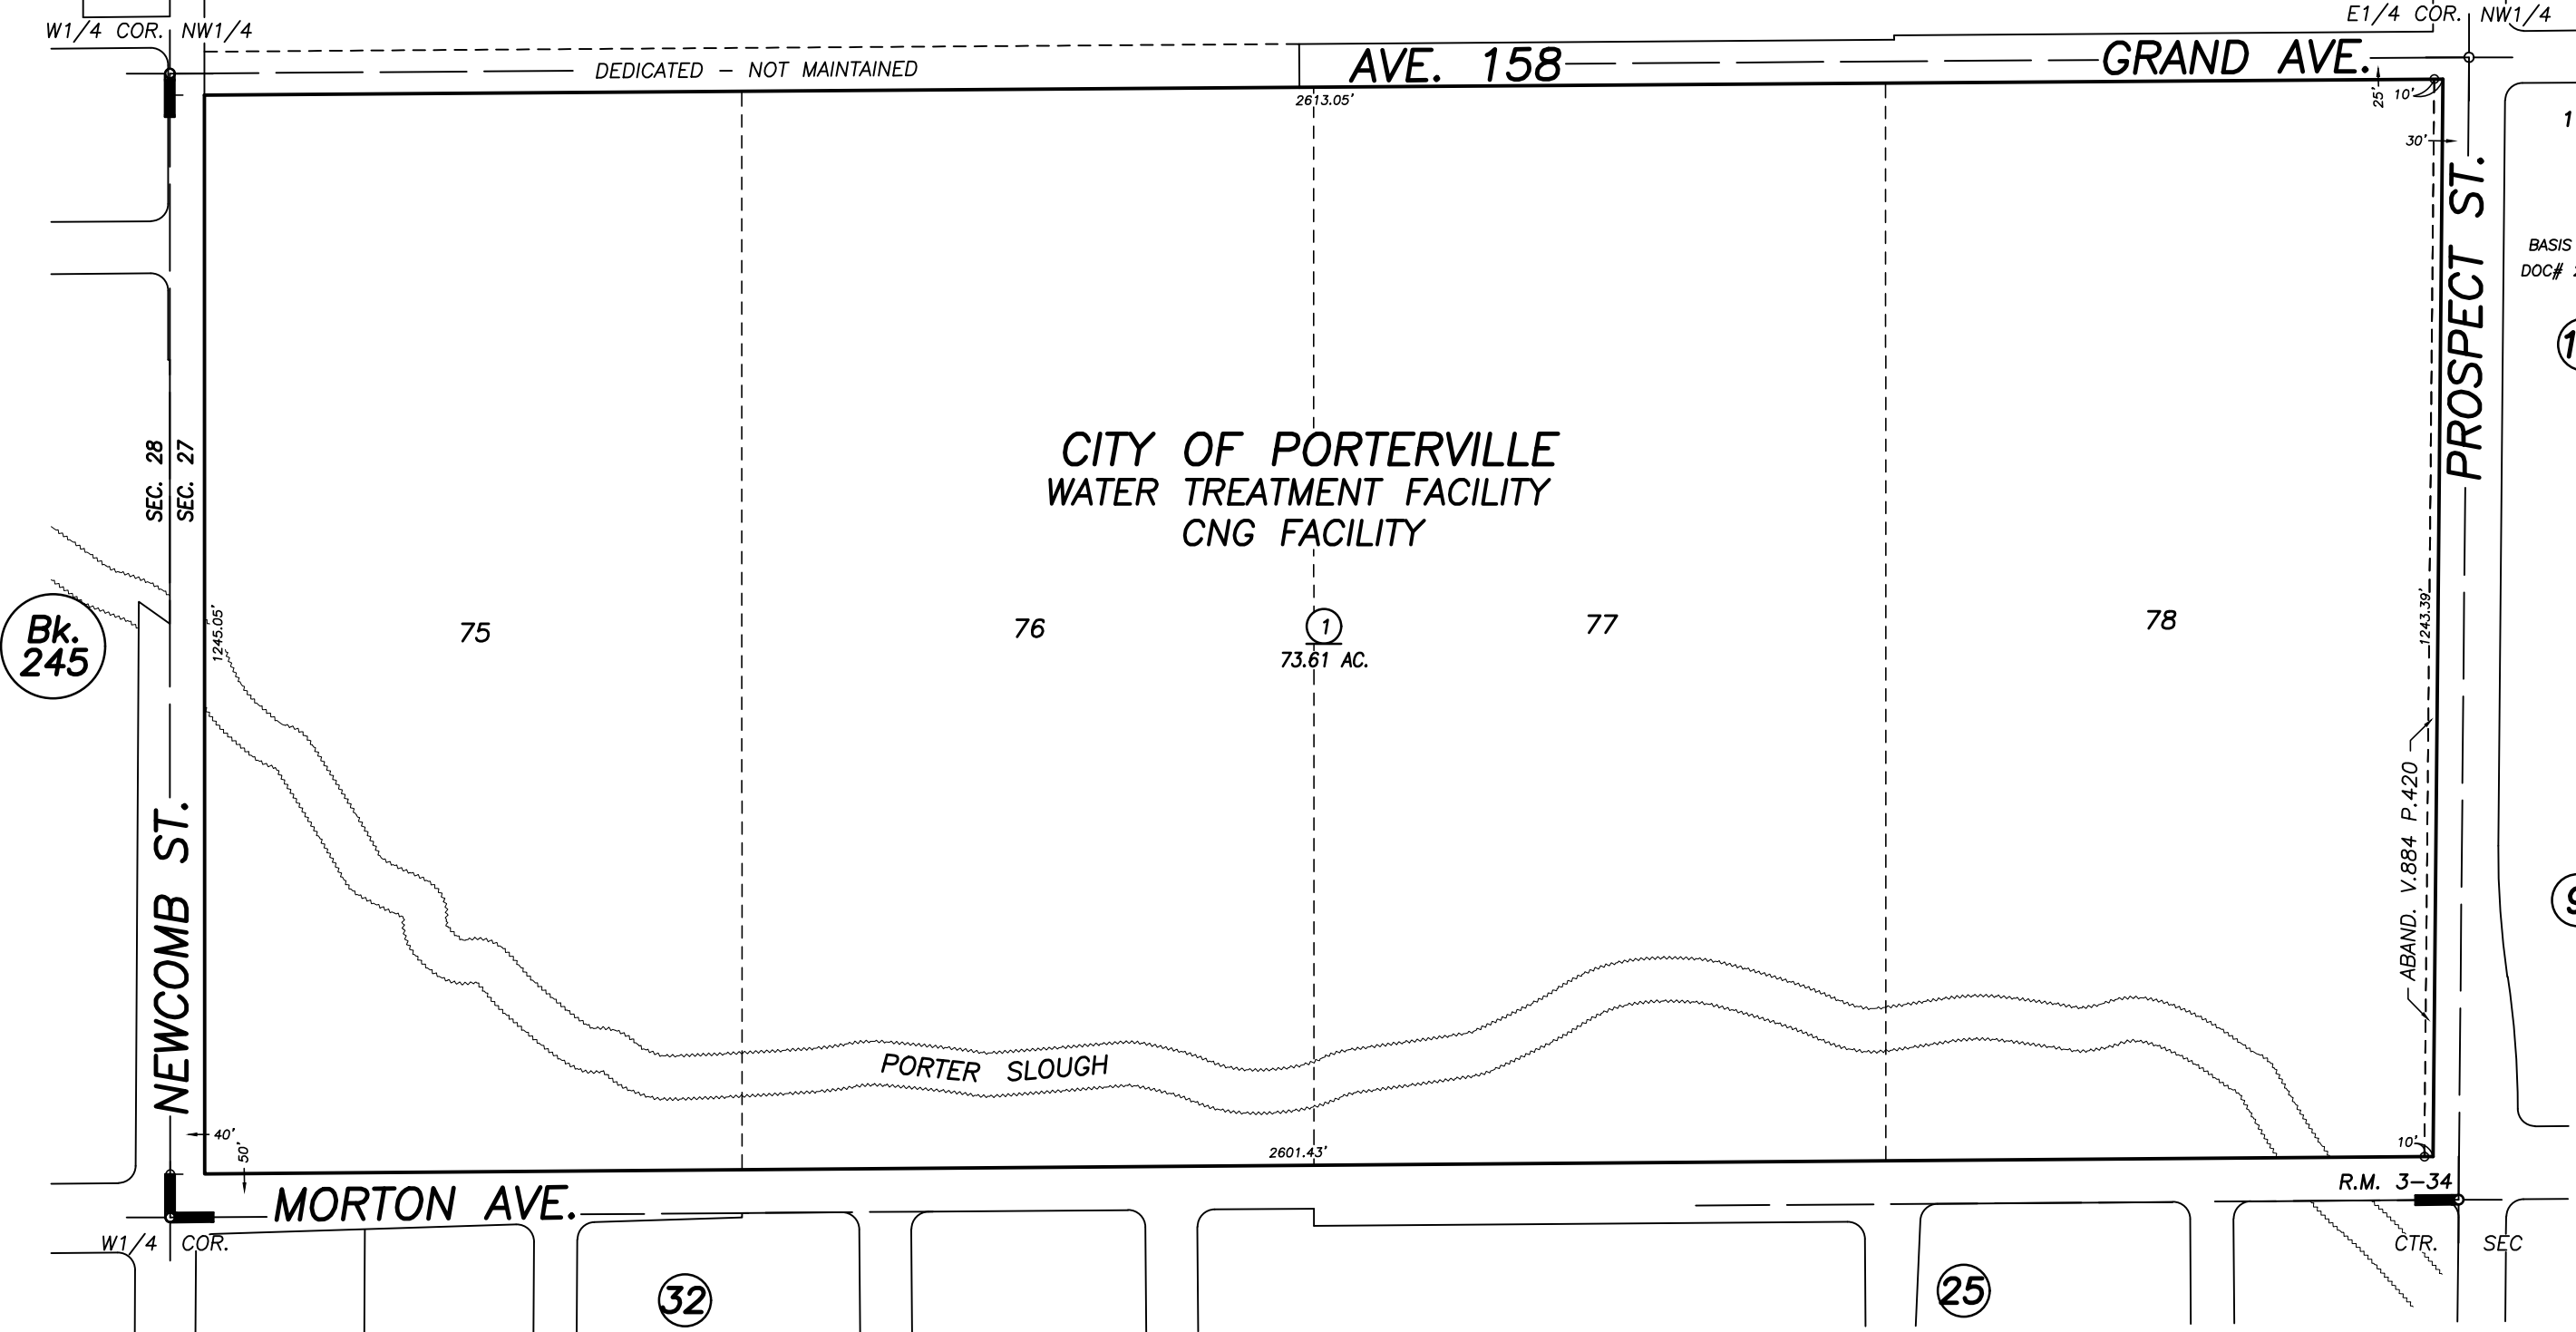

1" = 200'
 BASIS OF BEARINGS:
 DOC# 2013-0039534

Bk. 245

10

9

POR. PIONEER LAND CO.'S FIRST SUBDIVISION, R.M. 3-34
 POR. RECORD OF SURVEY, L.S. 21-68 (POR. TOWNSHIPS 21 & 22, RANGES 27 & 28)

CITY OF PORTERVILLE
ASSESSOR'S MAPS BK. 251 , PG. 36
COUNTY OF TULARE, CALIFORNIA, U.S.A.

NOTE: Assessor's Parcel Numbers Shown in Circles **1** **123**
 Assessor's Block Numbers Shown in Elipses

2013-0039534	12/27/2013	JRS
REVISION	DATE	TECH