
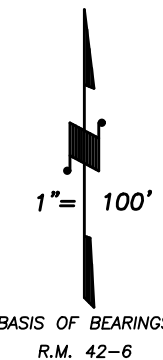


DISCLAIMER

THIS MAP WAS PREPARED FOR LOCAL PROPERTY ASSESSMENT PURPOSES ONLY AND THE PARCELS SHOWN HEREON MAY NOT COMPLY WITH STATE AND LOCAL SUBDIVISION ORDINANCES, AND NO LIABILITY IS ASSUMED FOR THE USE OF THE INFORMATION SHOWN HEREON.

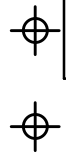

1/64 COR.

1/64 COR.

07

BELLEVUE AVE.

01

VILLA ST.


09

MORTON AVE.

25

S 1/4 COR. NW 1/4

CTR. SEC.

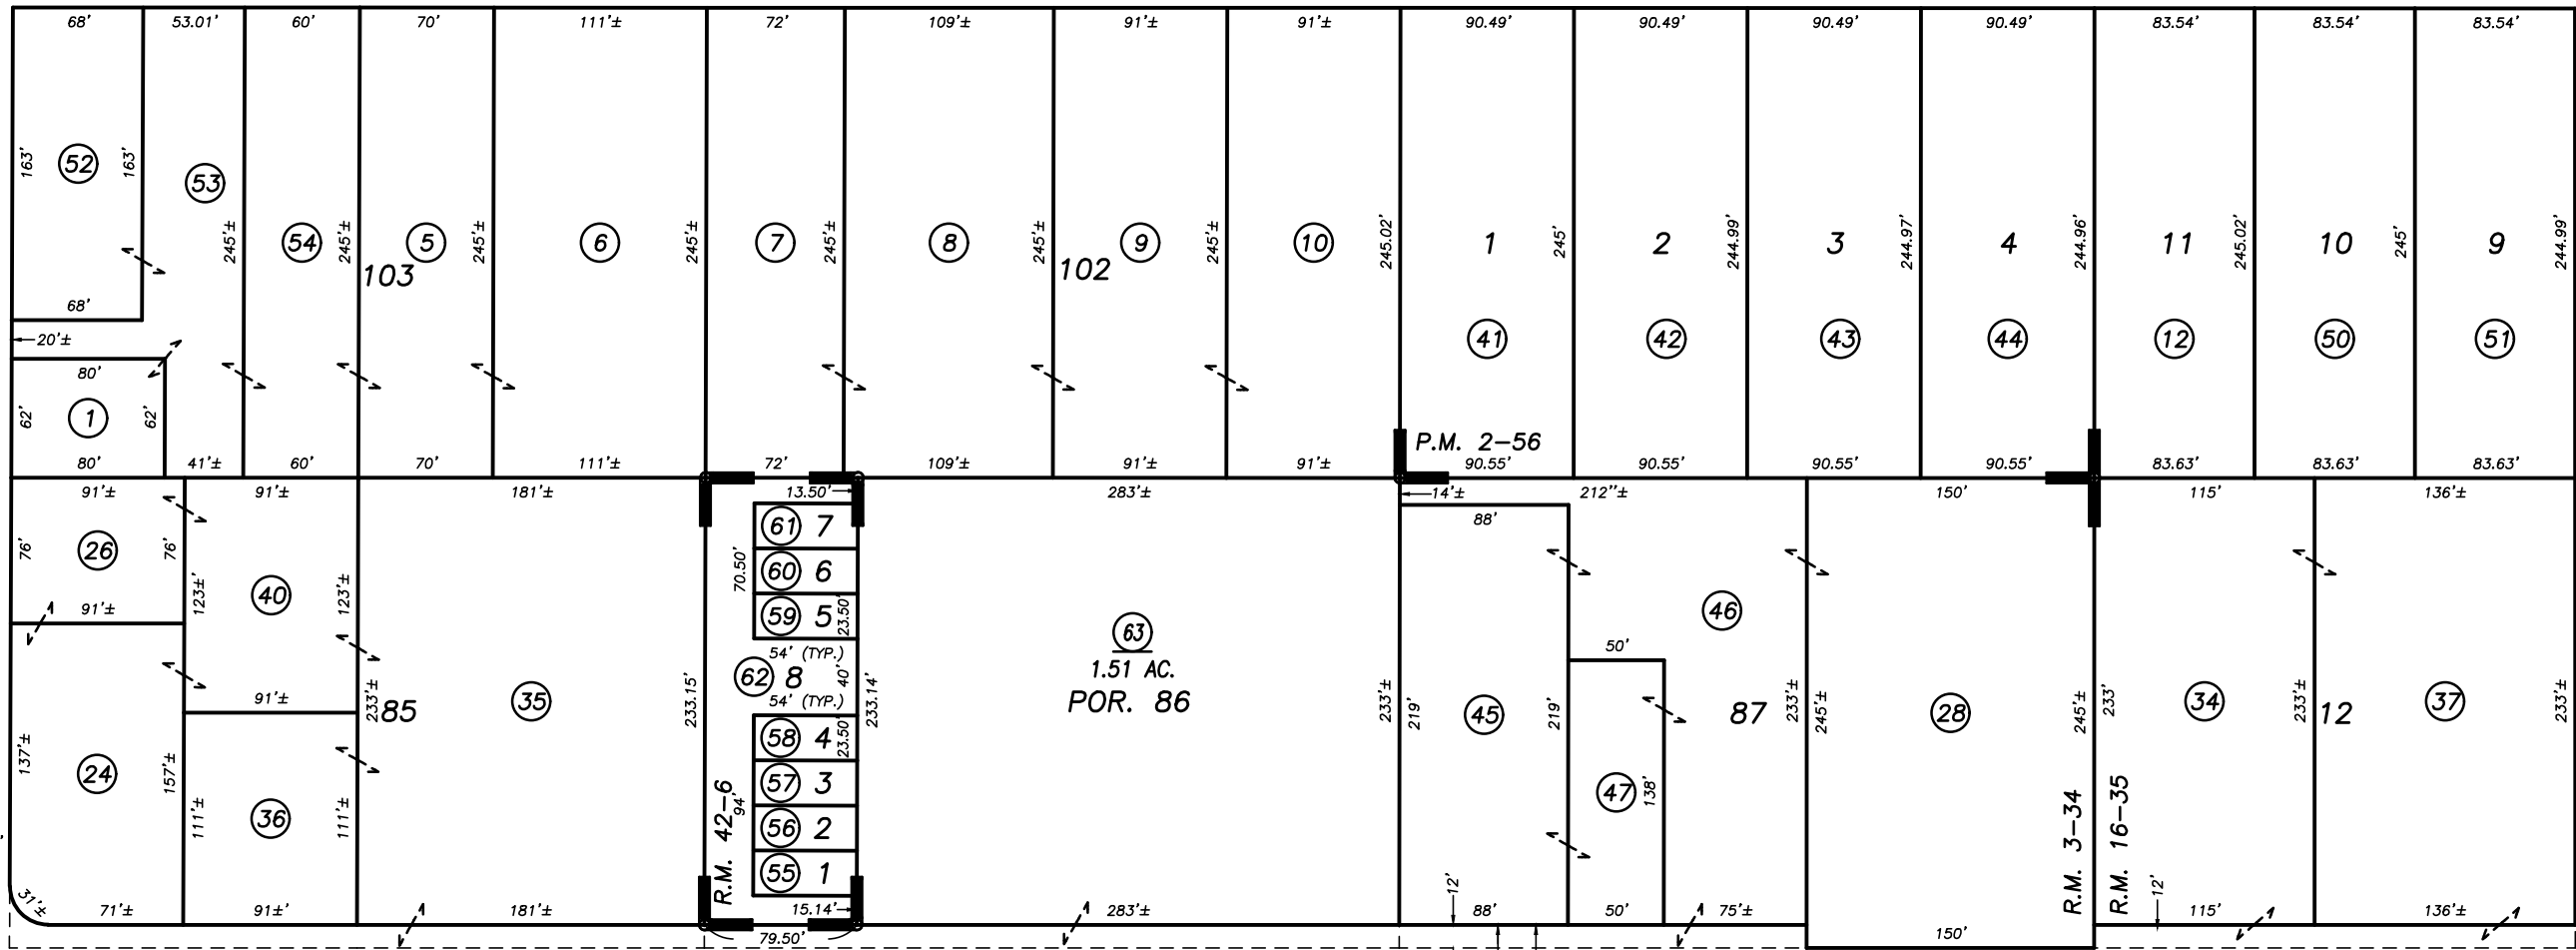

POR. PIONEER LAND CO. 1ST SUB., R.M. 3-34
POR. SIMPSON TRACT, R.M. 16-35
PARCEL MAP 156, P.M. 2-56
VERITAS ESTATES, R.M. 42-6

CITY OF PORTERVILLE
ASSESSOR'S MAPS BK. 252 , PG.08
COUNTY OF TULARE, CALIFORNIA, U.S.A.