


**DISCLAIMER**

THIS MAP WAS PREPARED FOR LOCAL PROPERTY ASSESSMENT PURPOSES ONLY. THE PARCELS SHOWN HEREON MAY NOT COMPLY WITH STATE AND LOCAL SUBDIVISION ORDINANCES. NO LIABILITY IS ASSUMED FOR THE USE OF THE INFORMATION HEREON.

REVISED: 2/20/2014  
REASON: 2004-0073517  
CAD TECH: NFL

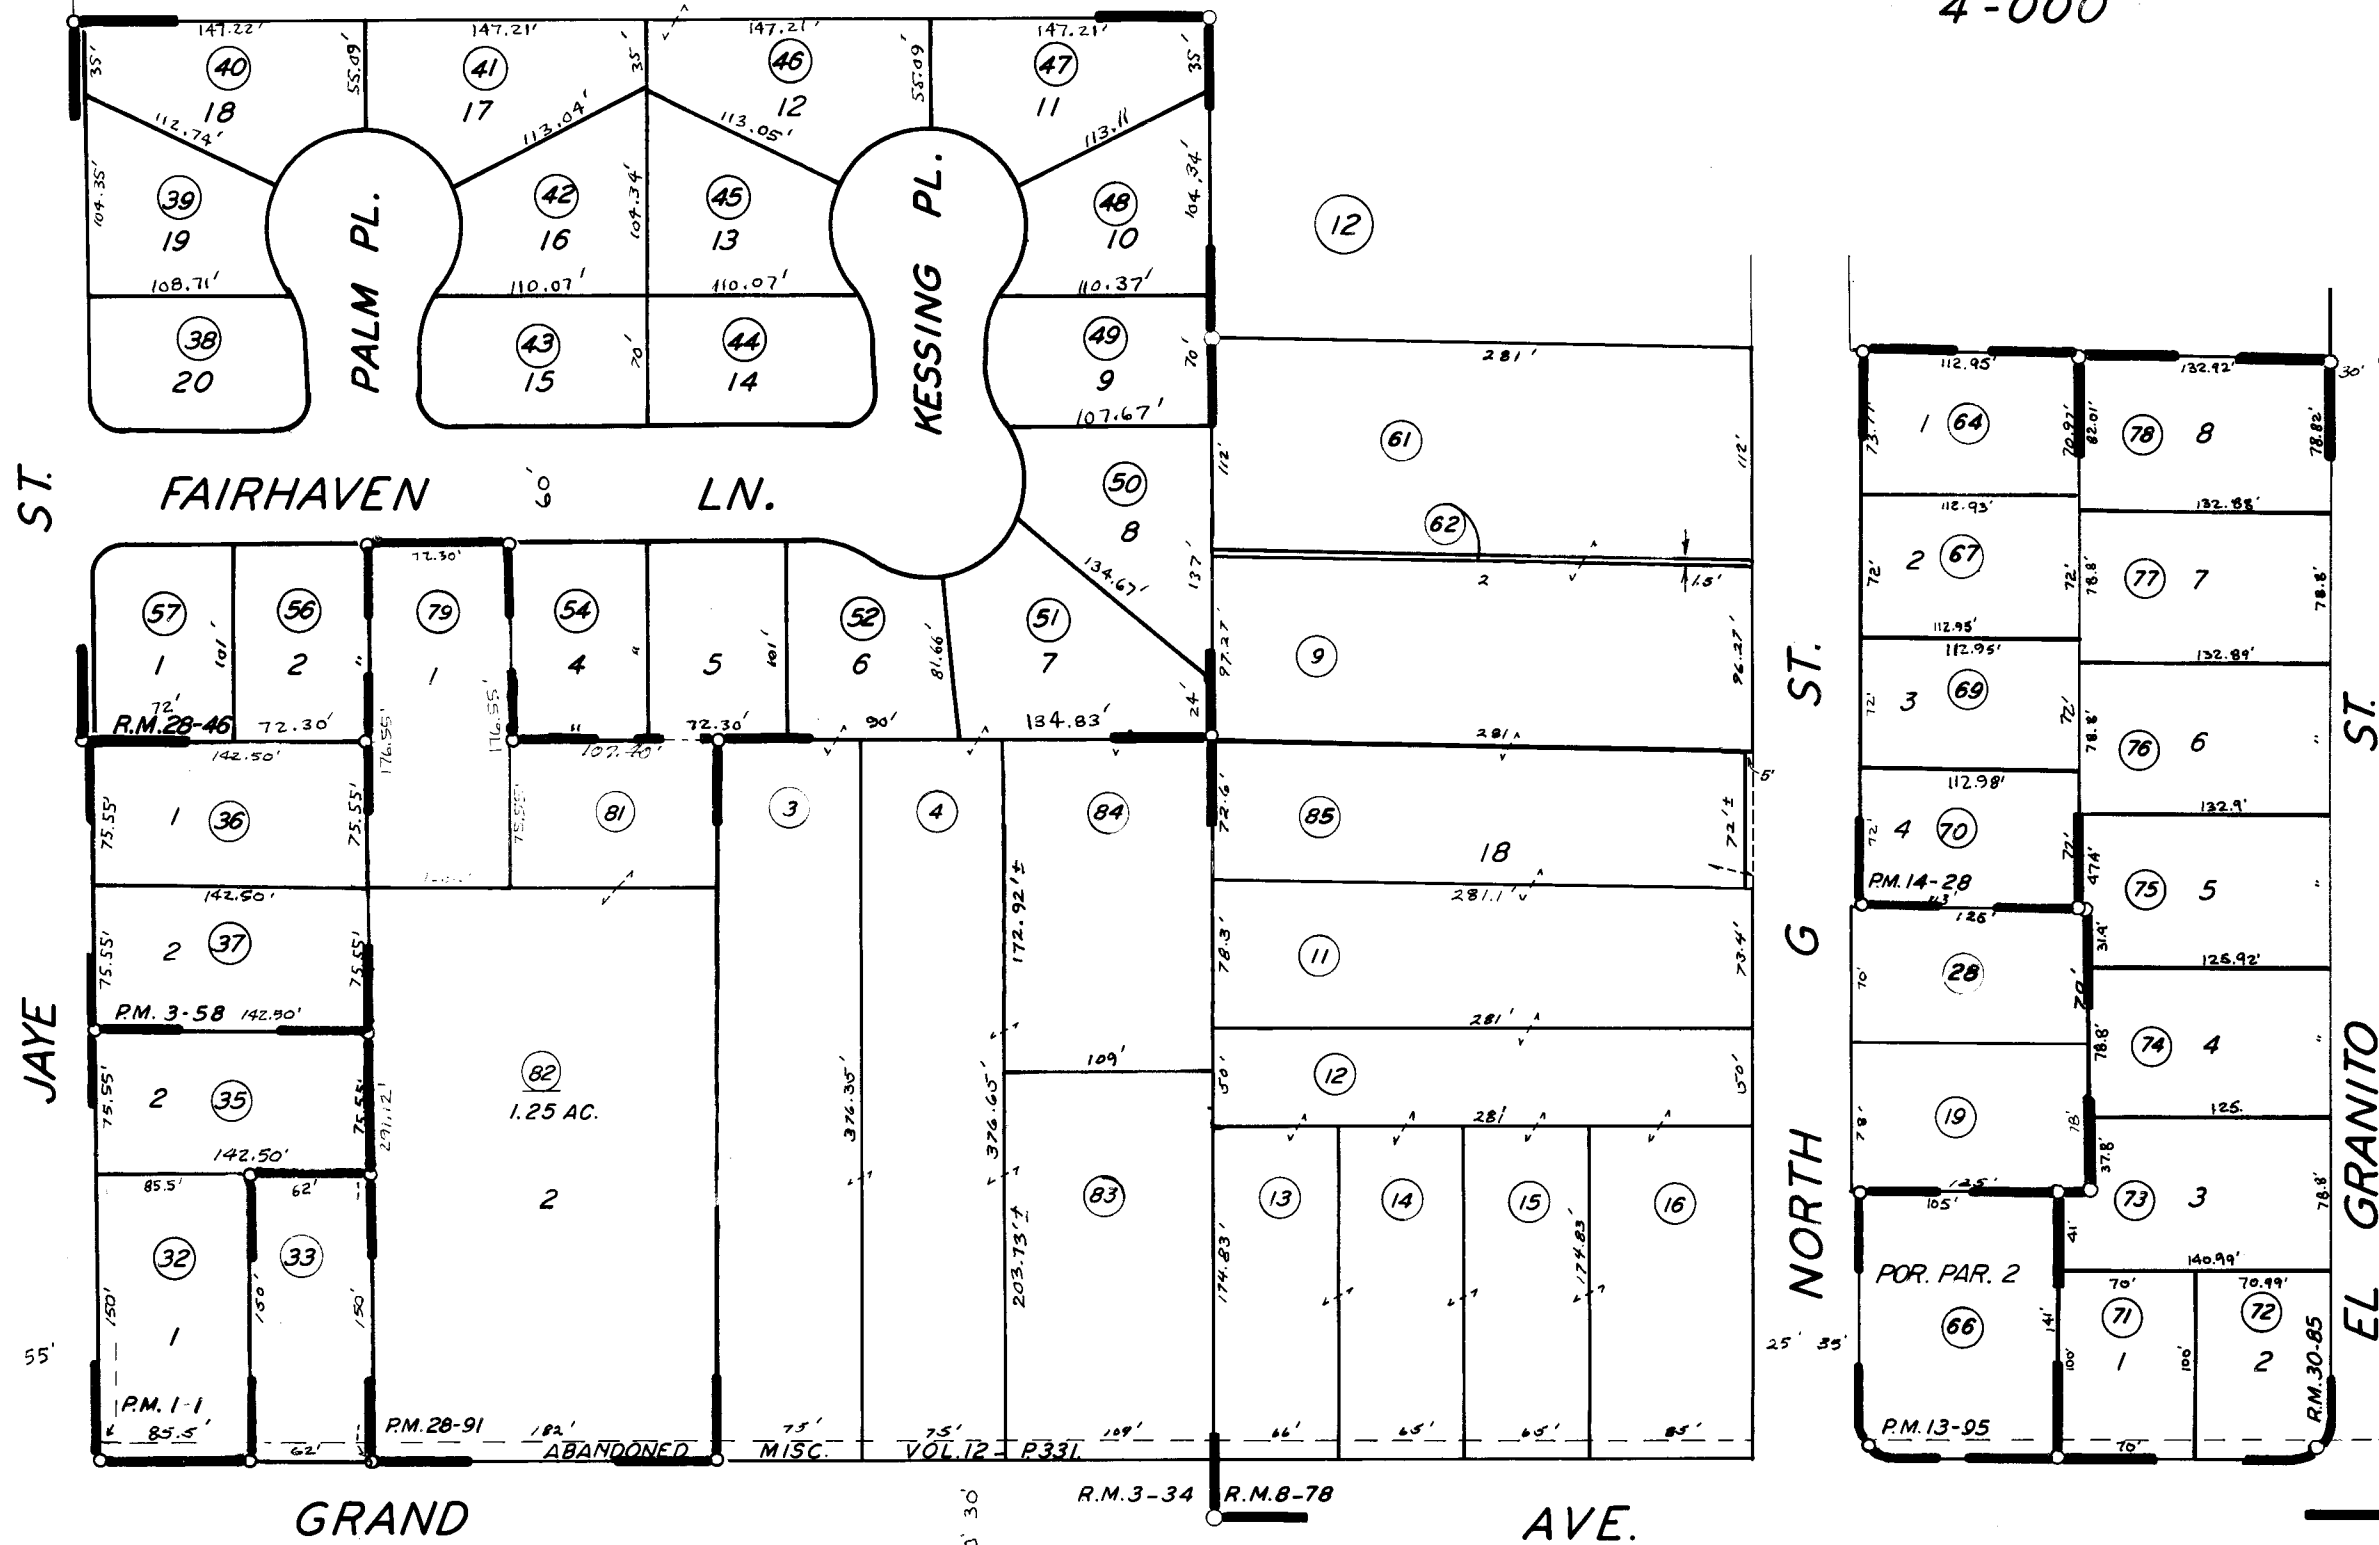

POR. PIONEER LAND CO. FIRST SUB., R.M. 3-34  
 POR. BLANCHERNE TRACT, R.M. 8-78  
 PRIDE OAK ACRES, R.M. 28-46  
 ZALUD PARK ESTATES, R.M. 30-85  
 PARCEL MAP 1, P.M. 1-1  
 PARCEL MAP 258, P.M. 3-58  
 PARCEL MAP 1294, P.M. 13-95  
 PARCEL MAP 1327, P.M. 14-28  
 PARCEL MAP 2790, P.M. 28-91

CITY OF PORTERVILLE  
 ASSESSOR'S MAPS BK. 252, PG. 11.  
 COUNTY OF TULARE, CALIF.

NOTE -- ASSESSOR'S BLOCK NUMBERS SHOWN IN ELLIPSES  
 ASSESSOR'S PARCEL NUMBERS SHOWN IN CIRCLES