


DISCLAIMER
THIS MAP WAS PREPARED FOR LOCAL PROPERTY ASSESSMENT PURPOSES ONLY AND THE PARCELS SHOWN HEREON MAY NOT COMPLY WITH STATE AND LOCAL SUBDIVISION ORDINANCES, AND NO LIABILITY IS ASSUMED FOR THE USE OF THE INFORMATION SHOWN HEREON.

004-000
004-150 004-084

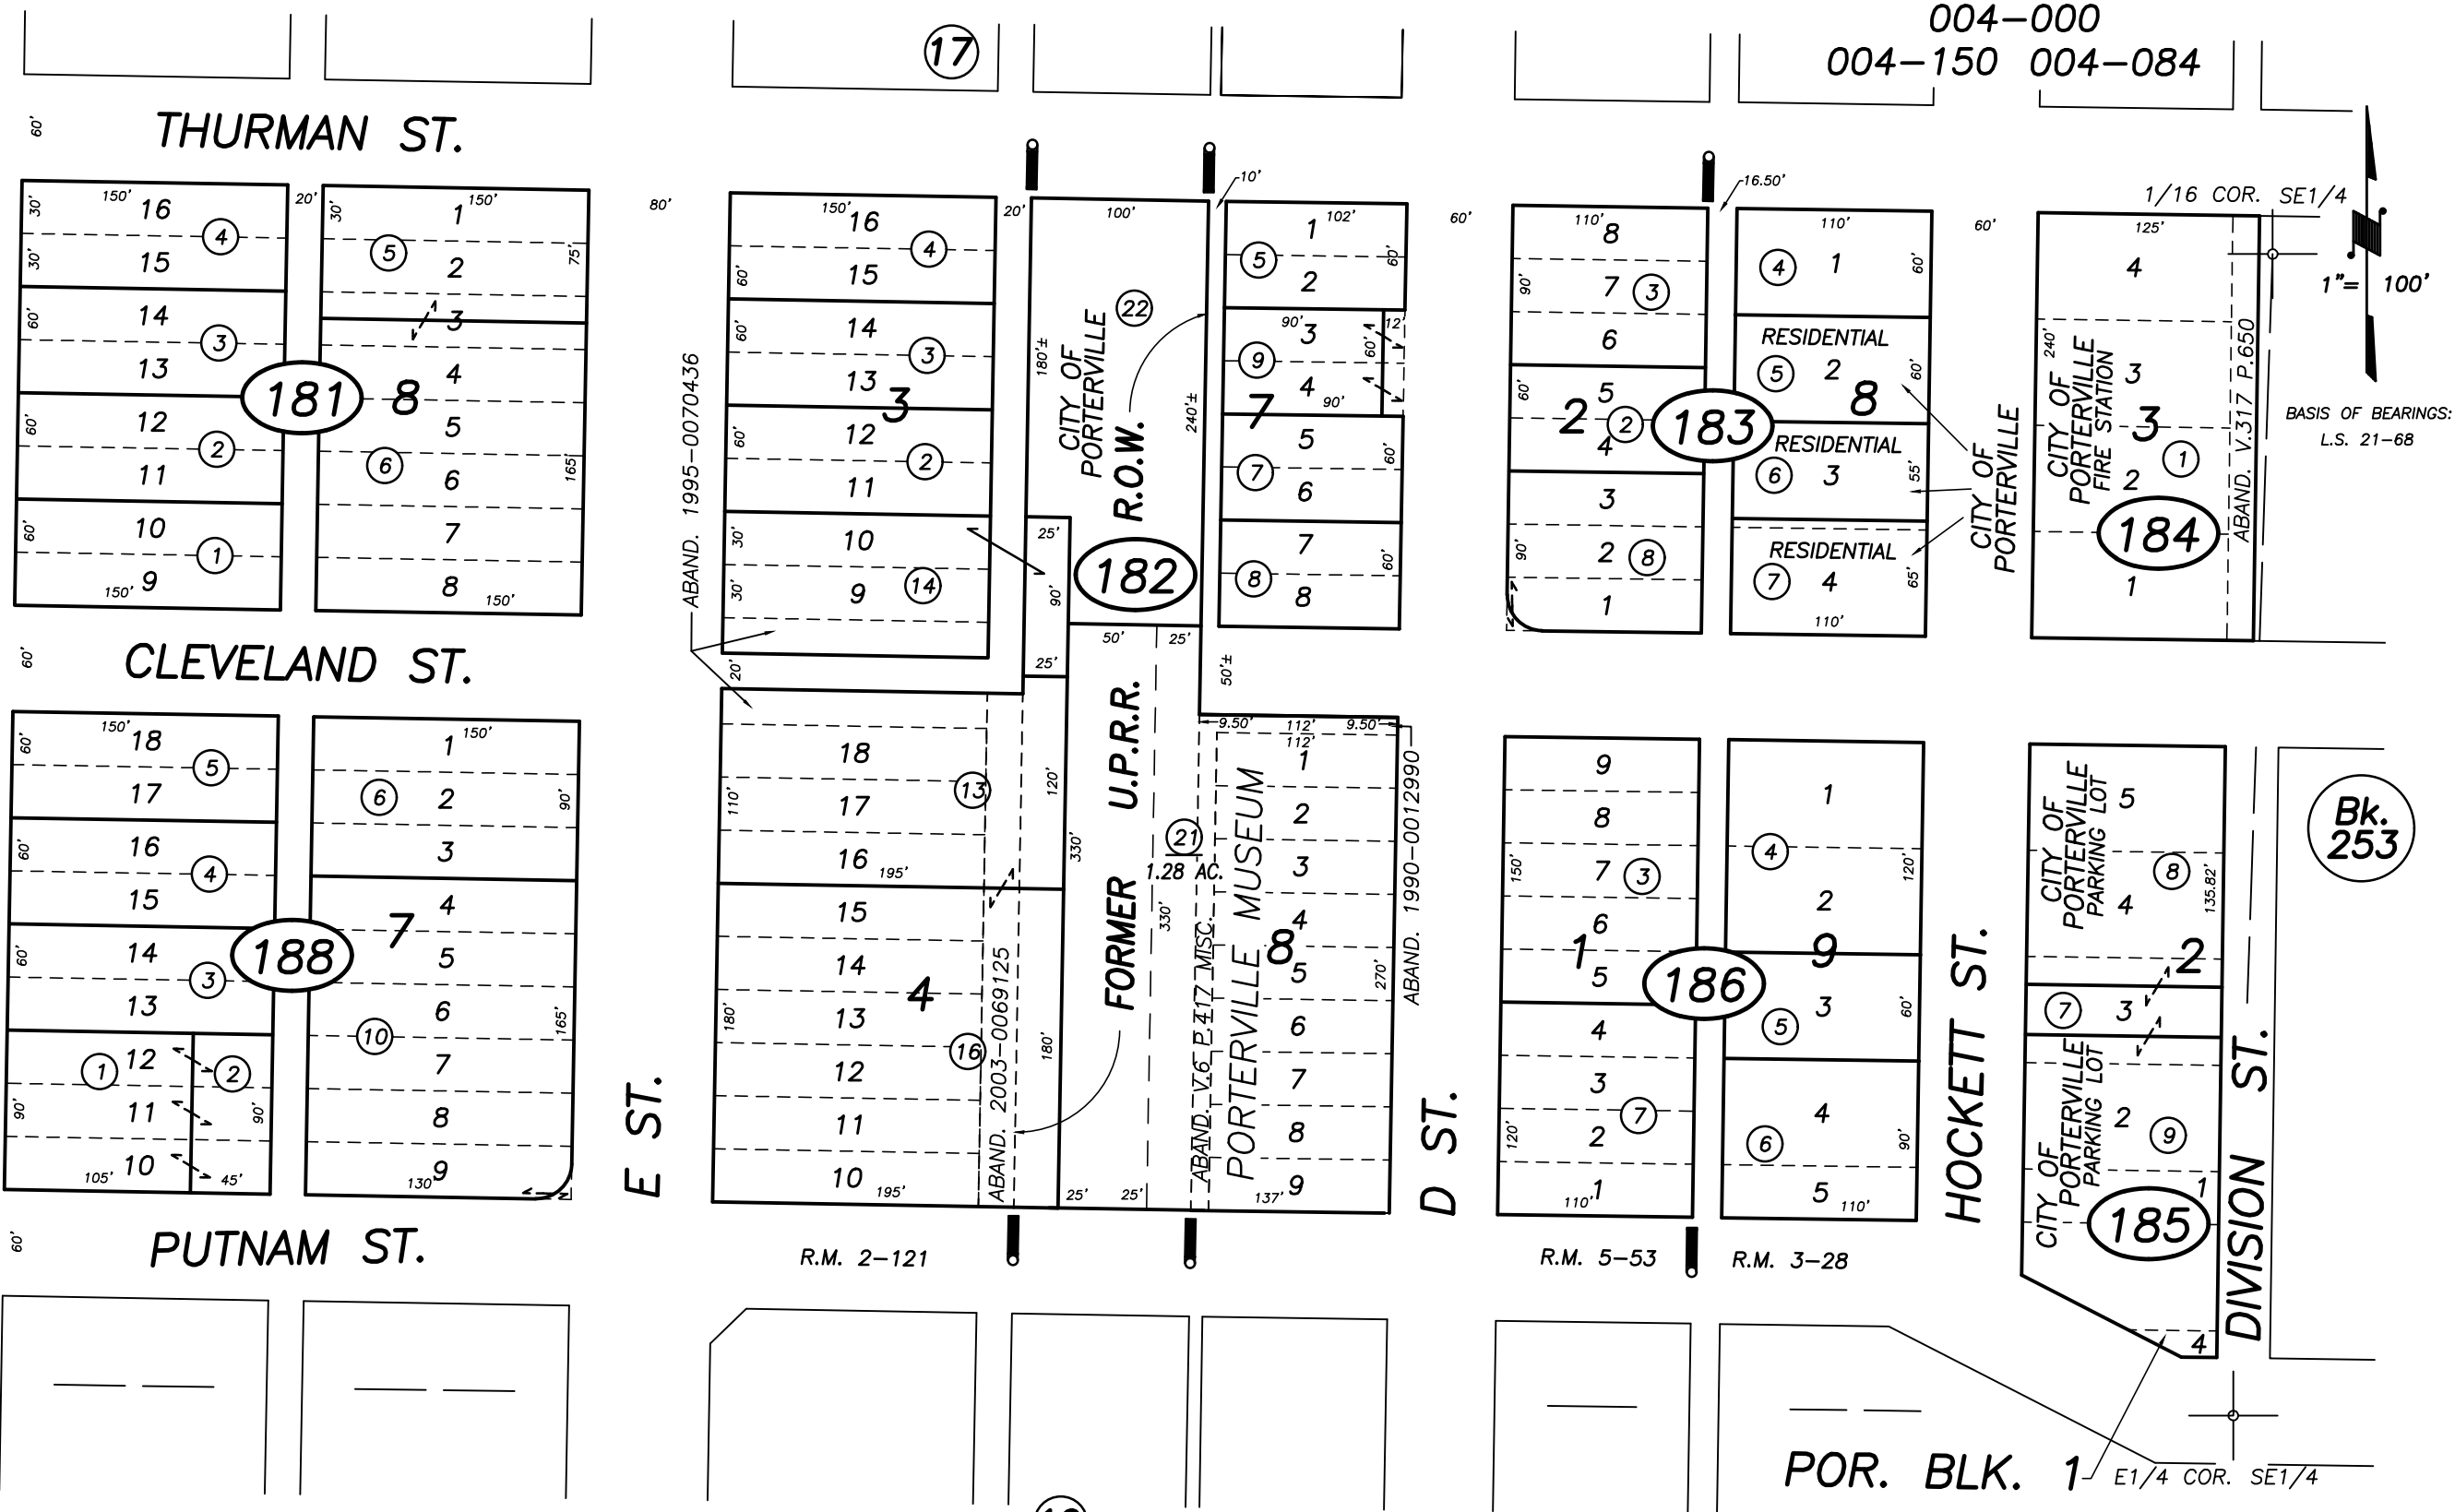

POR. EL BONITO TRACT,
POR. B. HOCKETT'S ADDITION,
POR. HOCKETT & PARKHURST NORTH EXTENTION,

R.M. 2-121
R.M. 3-28
R.M. 5-53

CITY OF PORTERVILLE
ASSESSOR'S MAPS BK. 252 , PG. 18
COUNTY OF TULARE, CALIFORNIA, U.S.A.