


DISCLAIMER
THIS MAP WAS PREPARED FOR LOCAL PROPERTY ASSESSMENT PURPOSES ONLY AND THE PARCELS SHOWN HEREON MAY NOT COMPLY WITH STATE AND LOCAL SUBDIVISION ORDINANCES, AND NO LIABILITY IS ASSUMED FOR THE USE OF THE INFORMATION SHOWN HEREON.

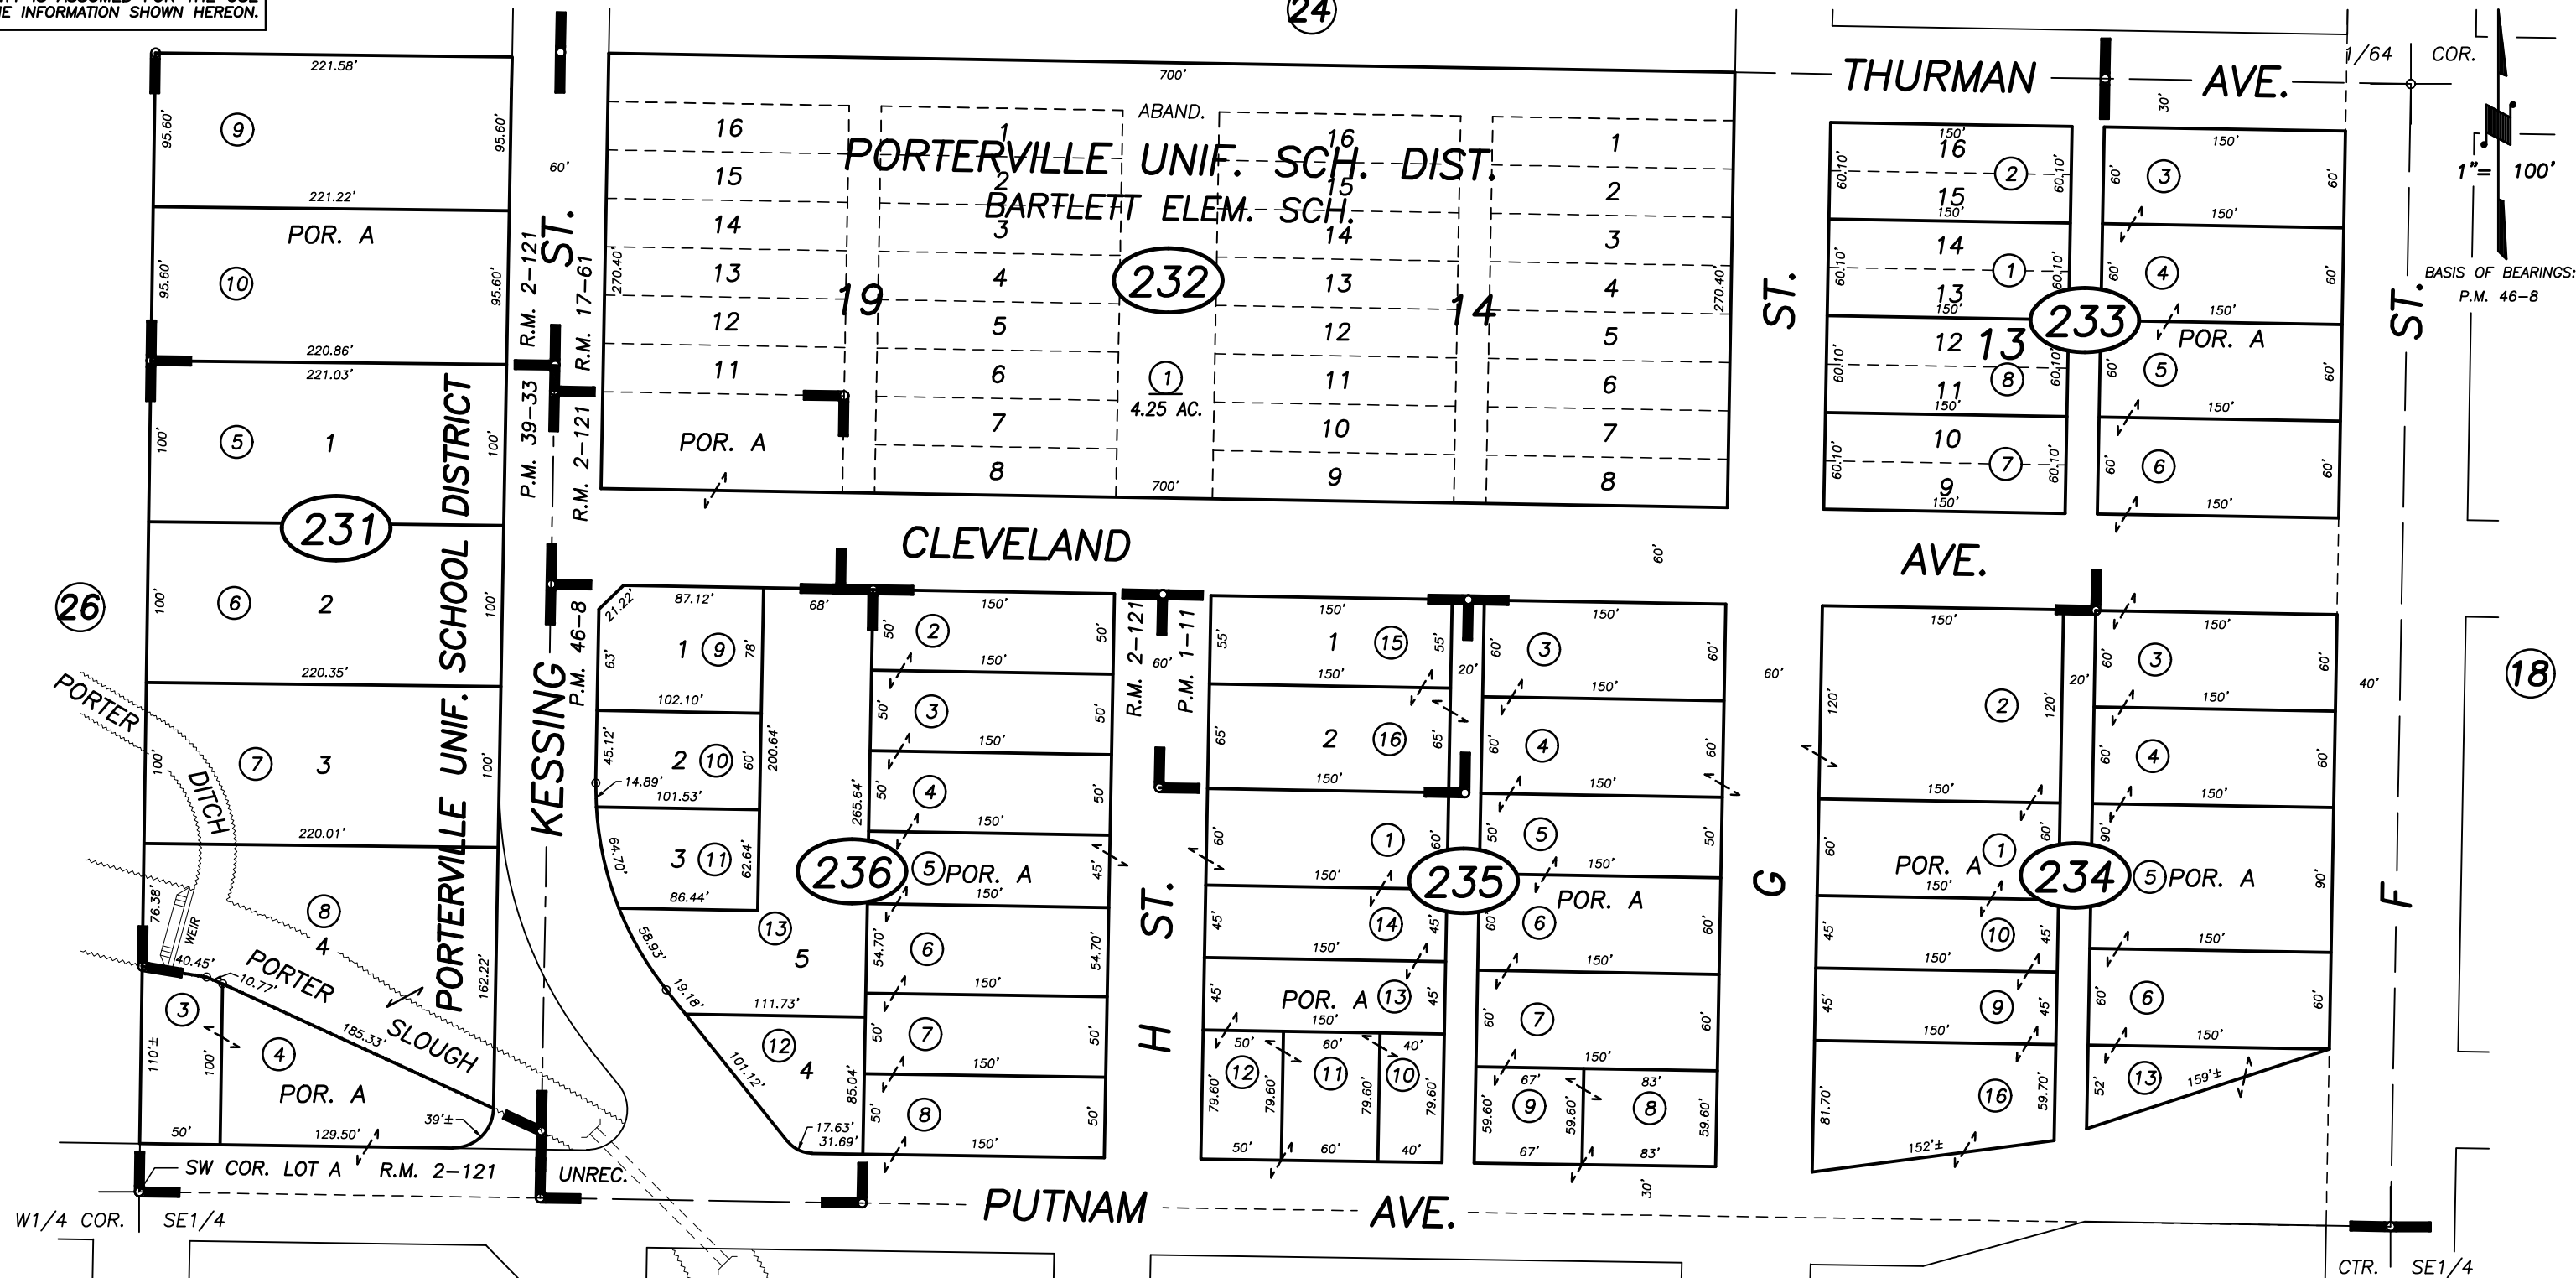

POR. BURGESS & SHRY'S SUB., R.M. 17-61
POR. EL BONITO TRACT, R.M. 2-121
PARCEL MAP 11, P.M. 1-11
PARCEL MAP 3830, P.M. 39-33
PARCEL MAP 4503, P.M. 46-8
SUNRISE HANDY MARKET SURVEY, UNREC.

CITY OF PORTERVILLE
ASSESSOR'S MAPS BK. 252 , PG. 23
COUNTY OF TULARE, CALIFORNIA, U.S.A.

NOTE: Assessor's Parcel Numbers Shown in Circles
Assessor's Block Numbers Shown in Ellipses

2019-0028032	06/26/2019	WAC
REVISION	DATE	TECH