


DISCLAIMER
 THIS MAP WAS PREPARED FOR LOCAL PROPERTY ASSESSMENT PURPOSES ONLY. THE PARCELS SHOWN HEREON MAY NOT COMPLY WITH STATE AND LOCAL SUBDIVISION ORDINANCES. NO LIABILITY IS ASSUMED FOR THE USE OF THE INFORMATION HEREON. R & T CODE SEC. 327, 408.3, ETC.

REVISED: 06/26/2020
 REASON: 2012-0087261
 CAD TECH: CFG

N'LY. POR. SE 1/4 OF SW 1/4 SEC. 26, T.21 S., R.27E., M.D.B.&M.

TAX CODE AREA **252-27**
 004-000

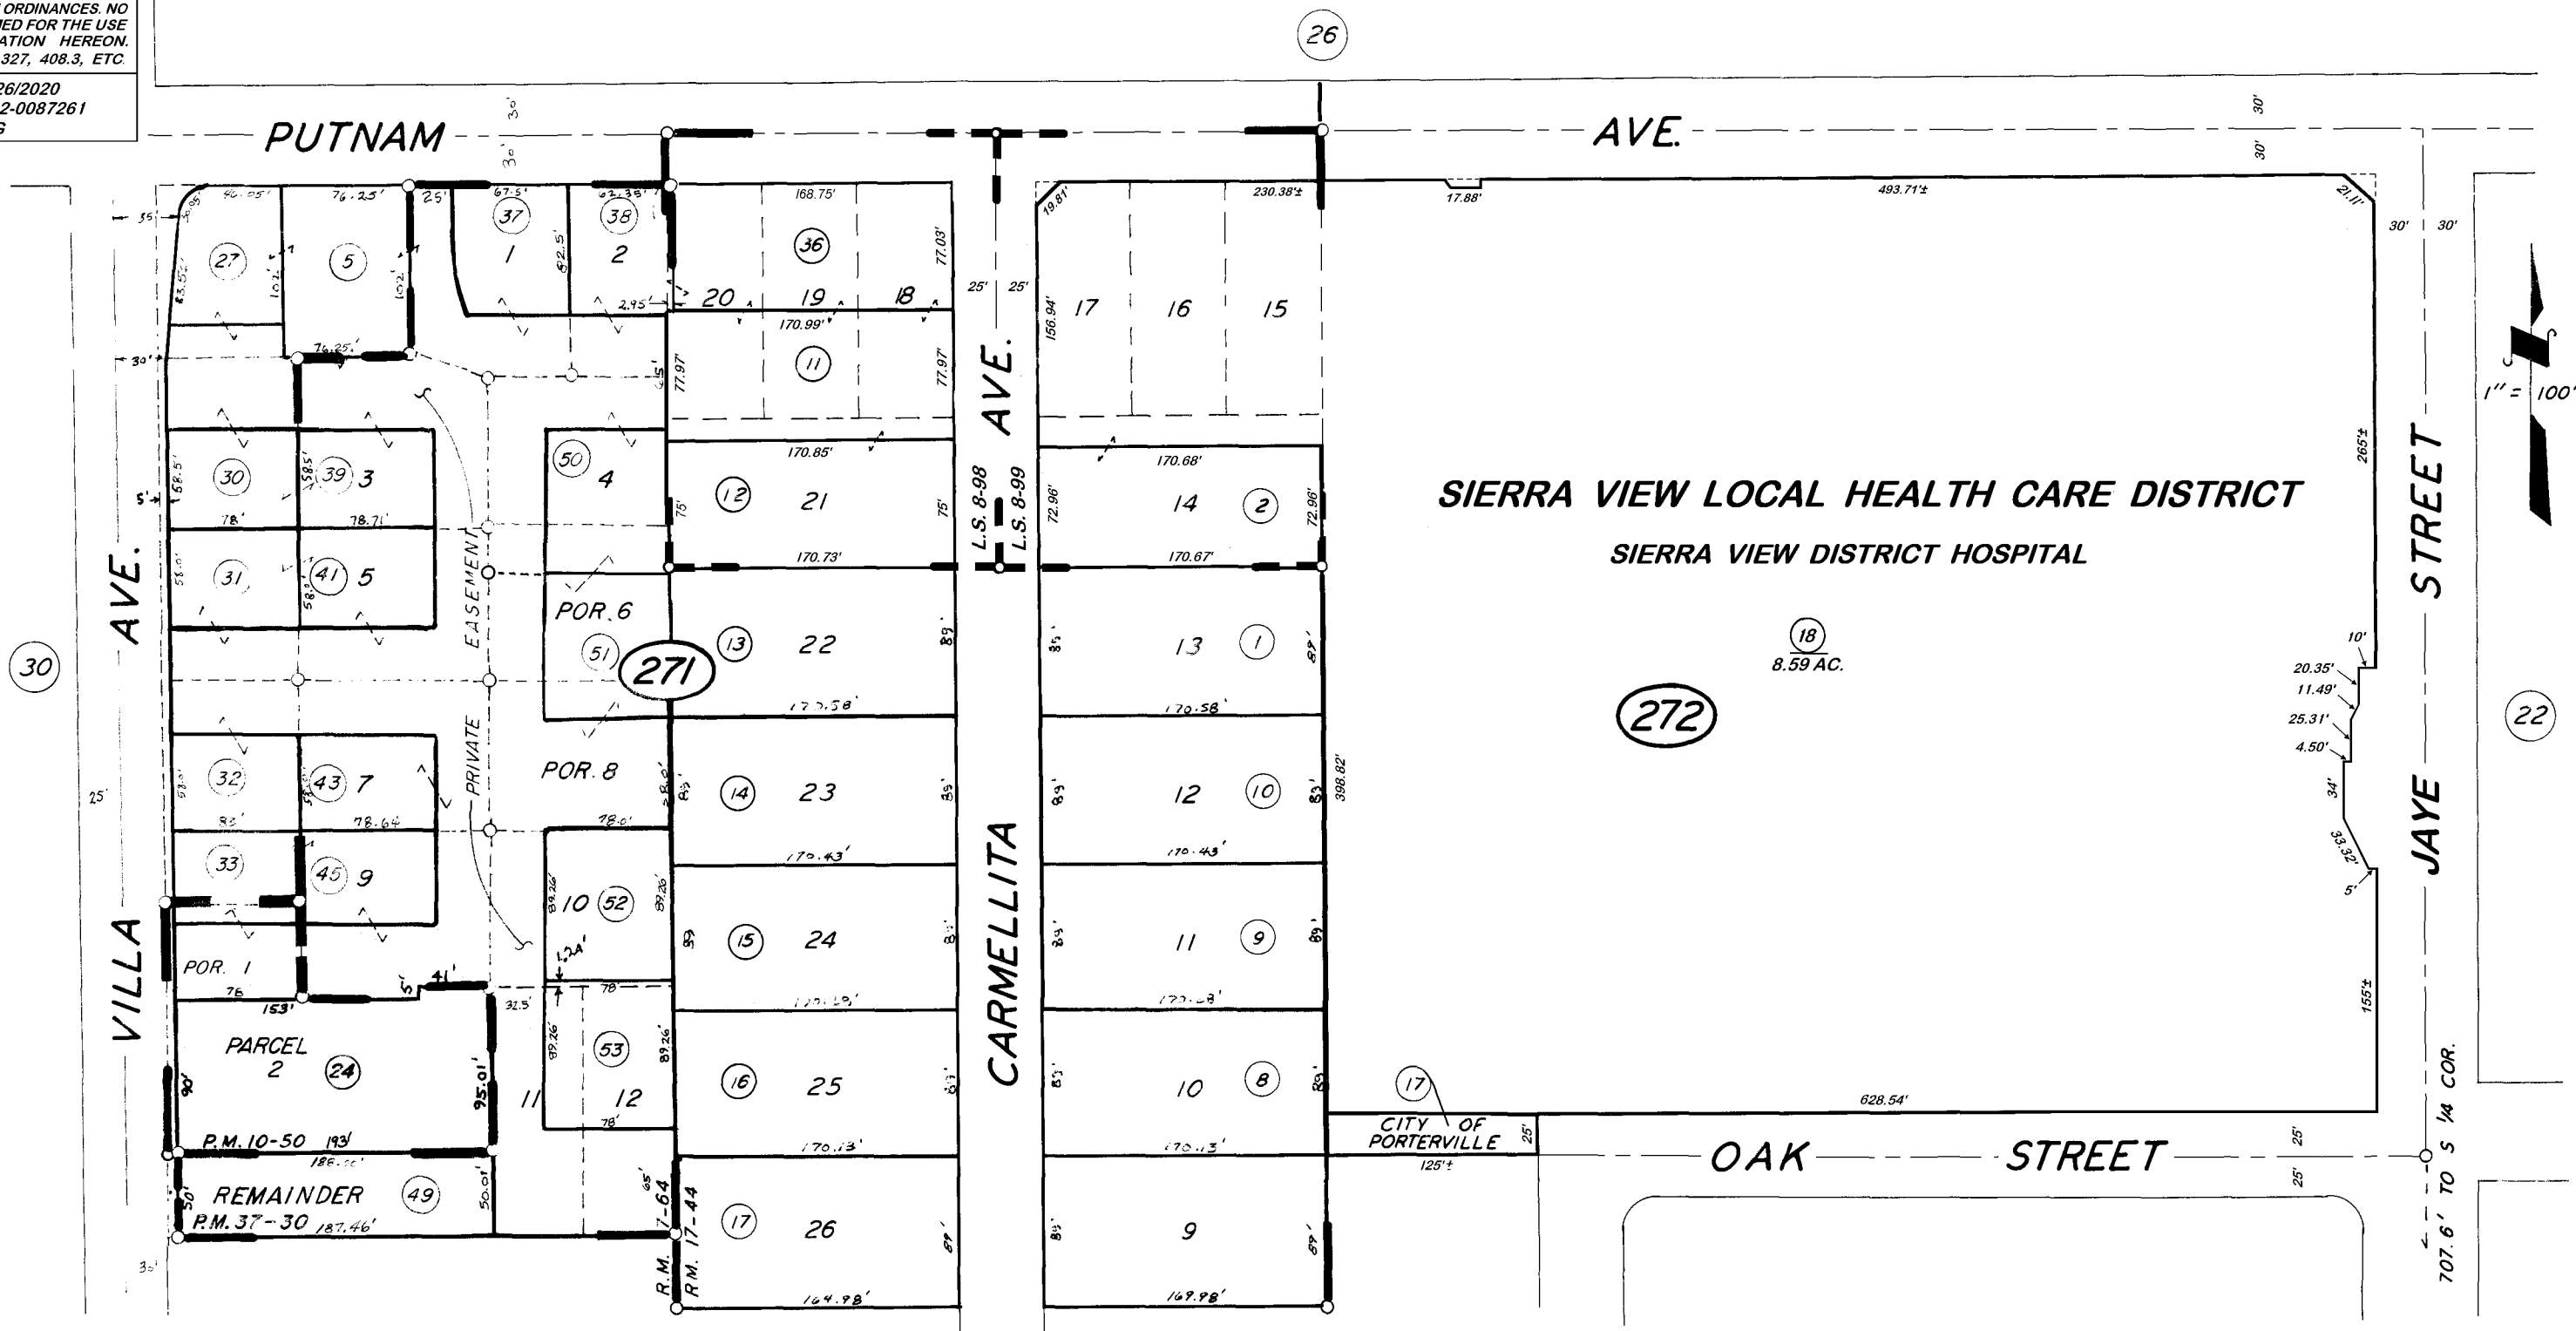

POR. WILLIAMS & PREMO VILLA TRACT,
 POR. FRAME TRACT,
 PARCEL MAP 949,
 PARCEL MAP 3627
 RECORD OF SURVEY,
 RECORD OF SURVEY,

R.M. 7-64
 R.M. 17-44
 P.M. 10-50
 P.M. 37-30
 L.S. 8-98
 L.S. 8-99

CITY OF PORTERVILLE
 ASSESSOR'S MAPS BK. 252, PG. 27.
 COUNTY OF TULARE, CALIF.

NOTE — ASSESSOR'S BLOCK NUMBERS SHOWN IN ELLIPSES
 ASSESSOR'S PARCEL NUMBERS SHOWN IN CIRCLES