


**DISCLAIMER**  
 THIS MAP WAS PREPARED FOR LOCAL PROPERTY ASSESSMENT PURPOSES ONLY. THE PARCELS SHOWN HEREON MAY NOT COMPLY WITH STATE AND LOCAL SUBDIVISION ORDINANCES. NO LIABILITY IS ASSUMED FOR THE USE OF THE INFORMATION HEREON.

REVISED: 07/28/2014  
 REASON: 2014-0009676  
 CAD TECH: ARP

NLY. POR. OF SW 1/4 OF NW 1/4 SEC. 25, T.21 S., R.27 E., M.D.B. & M.

TAX CODE AREA **253-02**  
 004-000  
 004-150

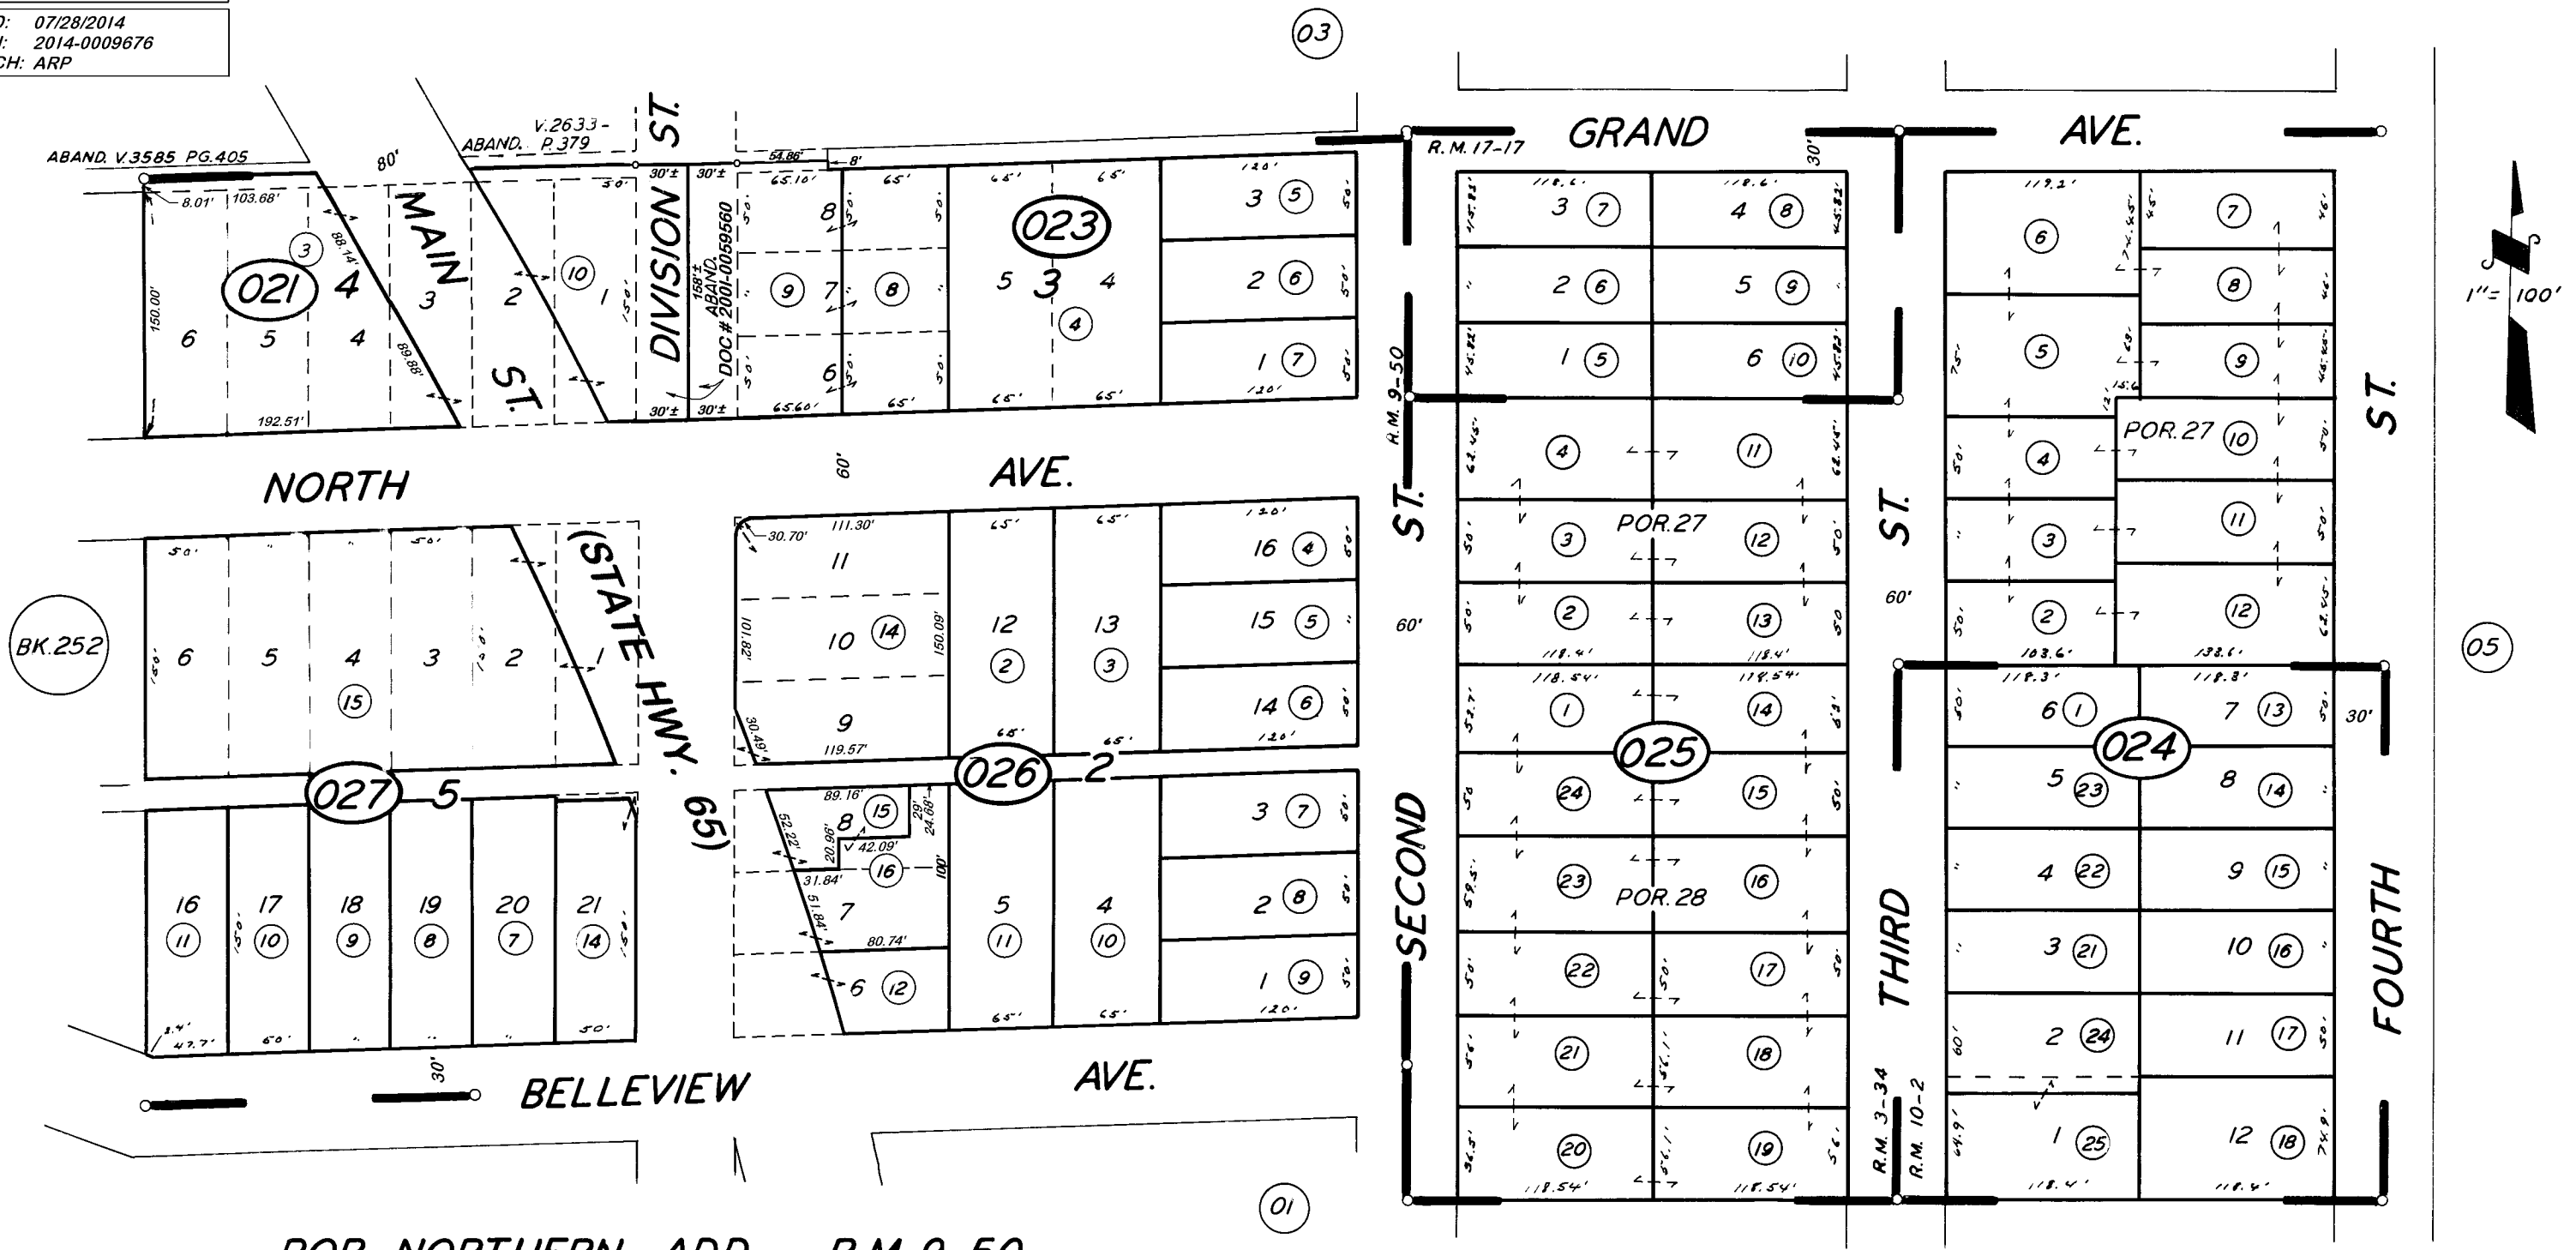

POR. NORTHERN ADD. R.M. 9-50  
 POR. PIONEER LD. CO'S 1<sup>ST</sup> SUB. R.M. 3-34  
 LESLIE SUB. R.M. 10-2  
 SHANEY SUB. R.M. 17-17

CITY OF PORTERVILLE  
 ASSESSOR'S MAPS BK. 253, PG. 02.  
 COUNTY OF TULARE, CALIF.

NOTE — ASSESSOR'S BLOCK NUMBERS SHOWN IN ELLIPSES  
 ASSESSOR'S PARCEL NUMBERS SHOWN IN CIRCLES