

N1/2 OF NE1/4 SEC.25, T.21S., R.27E., M.D.B.&M.

Tax Area Codes 253-06

DISCLAIMER


THIS MAP WAS PREPARED FOR LOCAL PROPERTY ASSESSMENT PURPOSES ONLY AND THE PARCELS SHOWN HEREON MAY NOT COMPLY WITH STATE AND LOCAL SUBDIVISION ORDINANCES, AND NO LIABILITY IS ASSUMED FOR THE USE OF THE INFORMATION SHOWN HEREON.

Bk. 248

004-000  
004-038  
004-147

1" = 200'

BASIS OF BEARINGS:  
L.S. 21-68

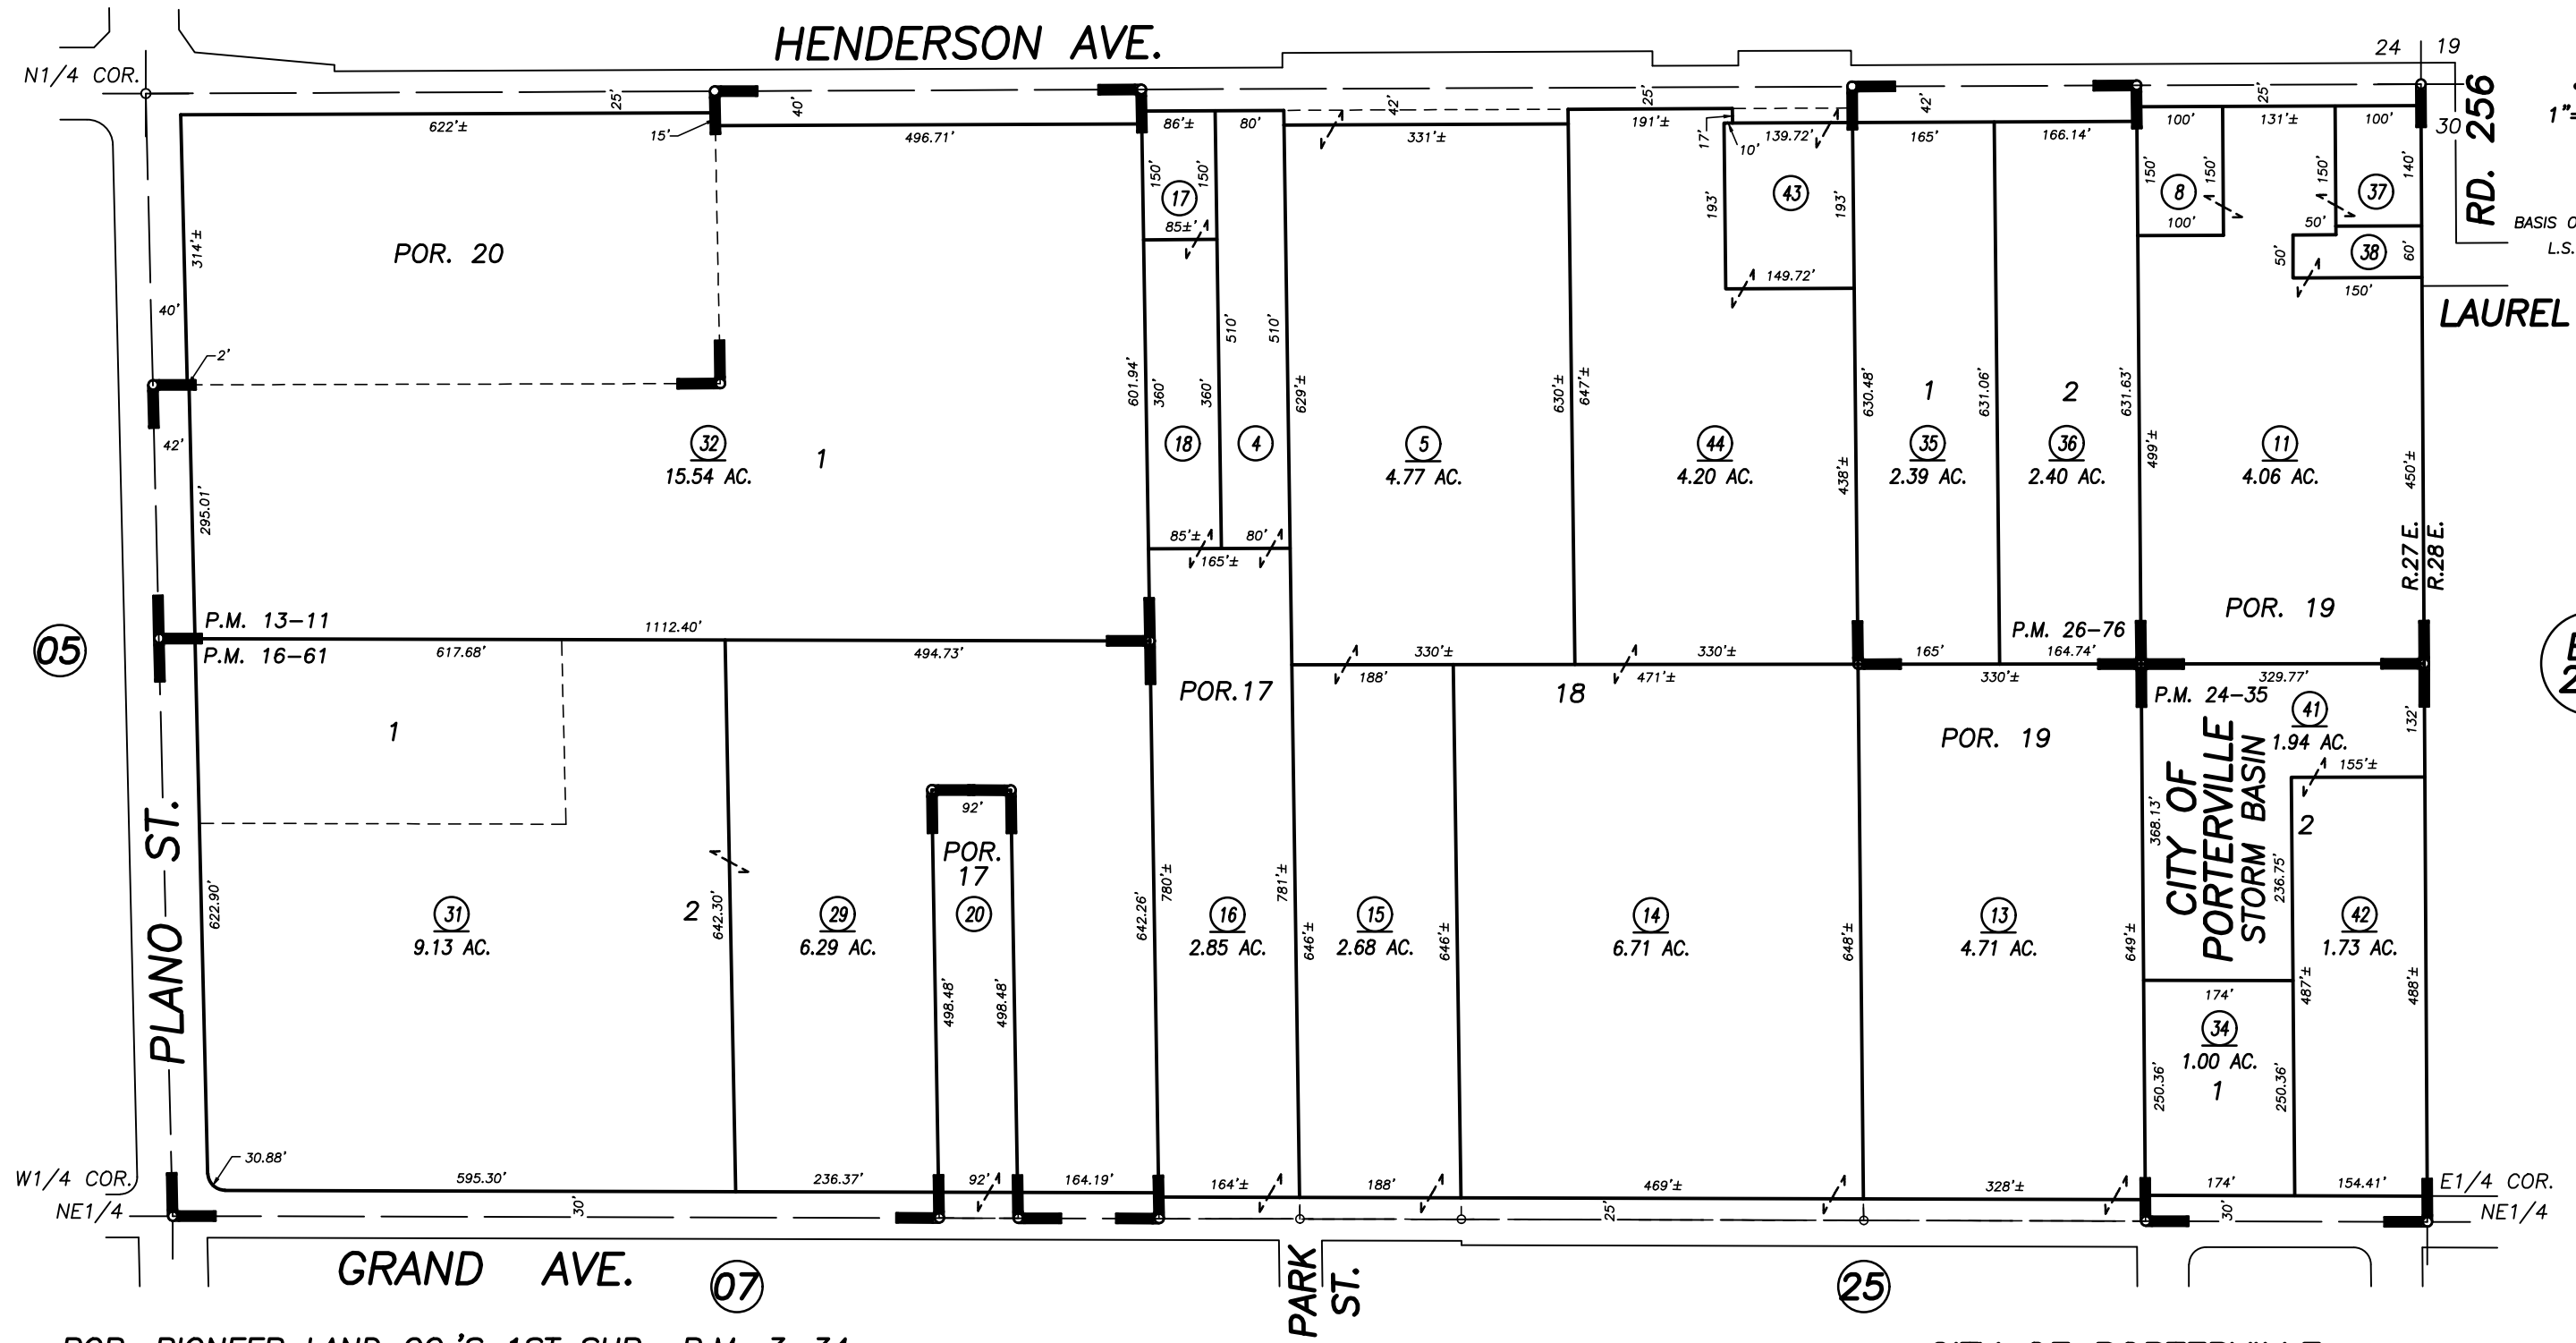

Bk. 254

POR. PIONEER LAND CO.'S 1ST SUB., R.M. 3-34  
 PARCEL MAP NO. 1210, P.M. 13-11  
 PARCEL MAP NO. 1560, P.M. 16-61  
 PARCEL MAP NO. 2334, P.M. 24-35  
 PARCEL MAP NO. 2575, P.M. 26-76  
 POR. RECORD OF SURVEY, L.S. 21-68 (PORTERVILLE, ETC.)

CITY OF PORTERVILLE  
 ASSESSOR'S MAPS BK. 253 , PG. 06  
 COUNTY OF TULARE, CALIFORNIA, U.S.A.

NOTE: Assessor's Parcel Numbers Shown in Circles (1) (123)  
 Assessor's Block Numbers Shown in Elipses

2012-0089244	05/31/2013	LLB
REVISION	DATE	TECH