

DISCLAIMER


THIS MAP WAS PREPARED FOR LOCAL PROPERTY ASSESSMENT PURPOSES ONLY. THE PARCELS SHOWN HEREON MAY NOT COMPLY WITH STATE AND LOCAL SUBDIVISION ORDINANCES. NO LIABILITY IS ASSUMED FOR THE USE OF THE INFORMATION HEREON.

REVISED: 02/01/2022
REASON: 2021-0021281
CAD TECH: JOS

S 1/2 OF NE 1/4 SEC.25, T.21S., R.27E., M.D.B.&M.

TAX CODE AREA **253-07**
004-000
004-147

06

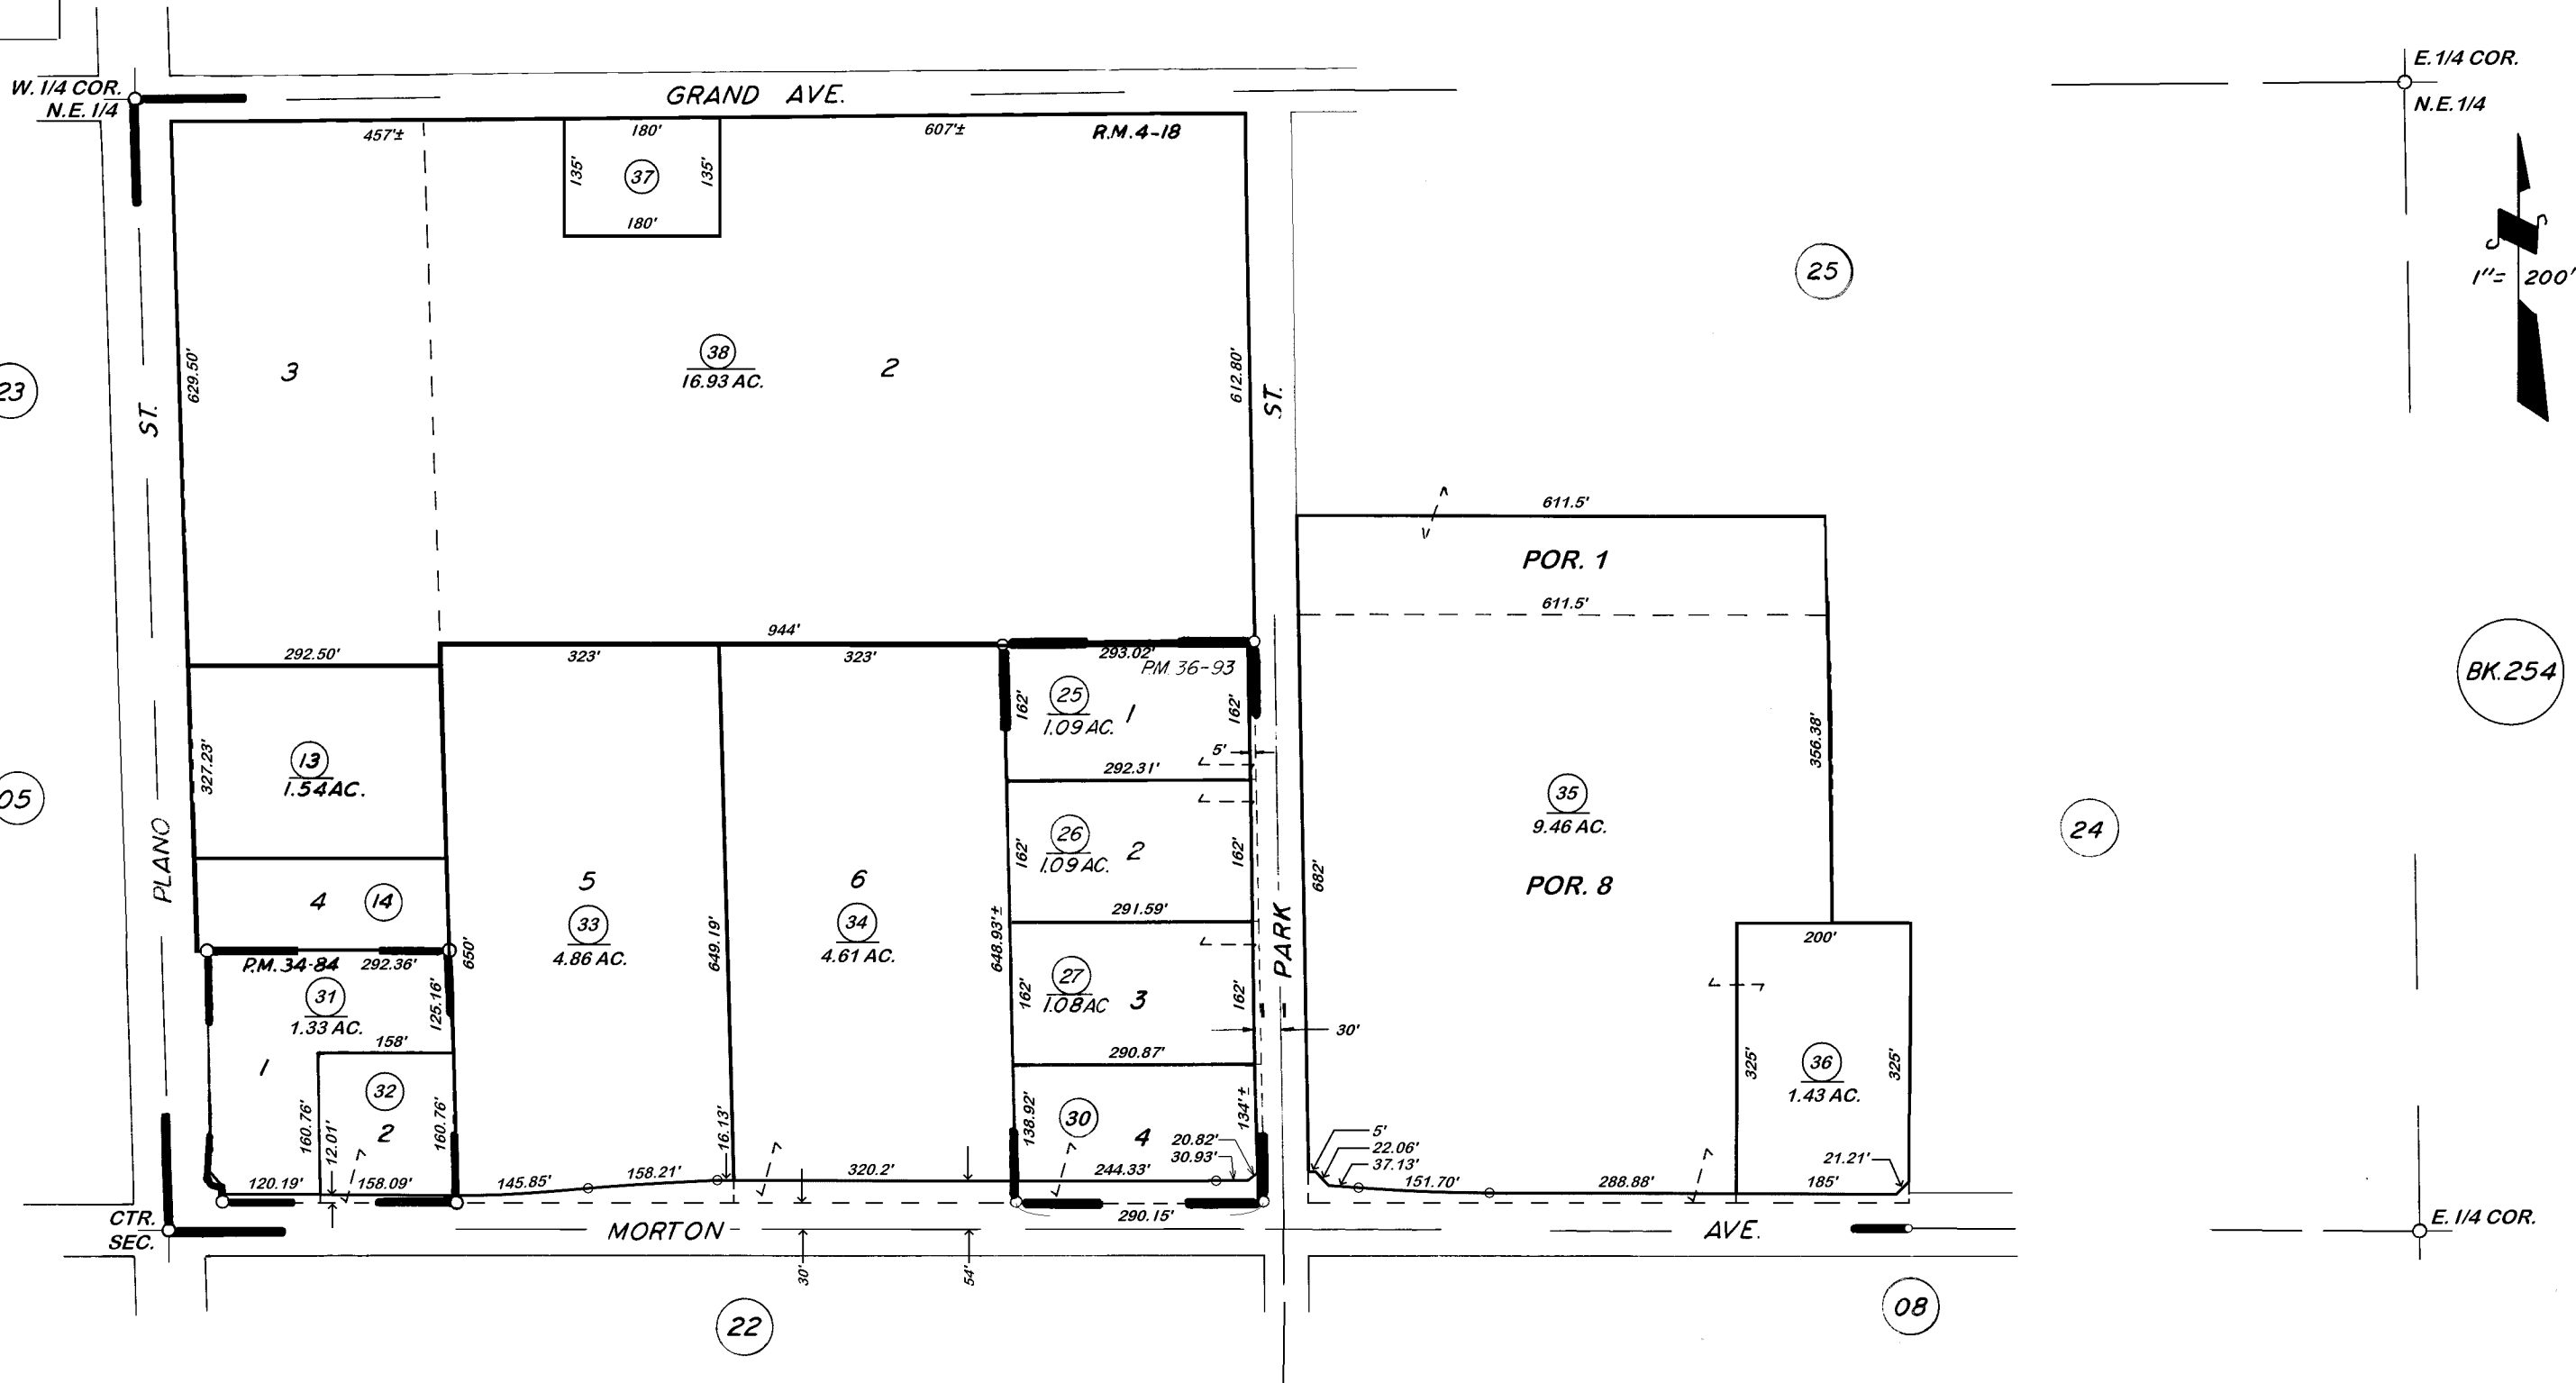

POR. OLIVER HENRY'S SUB. R.M. 4-18
PARCEL MAP 3382, P.M. 34-84
PARCEL MAP 3590, P.M. 36-93

VICINITY OF PORTERVILLE
ASSESSOR'S MAPS BK. 253 PG. 07
COUNTY OF TULARE, CALIF.

NOTE — ASSESSOR'S BLOCK NUMBERS SHOWN IN ELLIPSES
ASSESSOR'S PARCEL NUMBERS SHOWN IN CIRCLES