


DISCLAIMER
 THIS MAP WAS PREPARED FOR LOCAL PROPERTY ASSESSMENT PURPOSES ONLY. THE PARCELS SHOWN HEREON MAY NOT COMPLY WITH STATE AND LOCAL SUBDIVISION ORDINANCES. NO LIABILITY IS ASSUMED FOR THE USE OF THE INFORMATION HEREON.

REVISED: 06/25/2014
 REASON: 2004-0061908
 CAD TECH: ARP

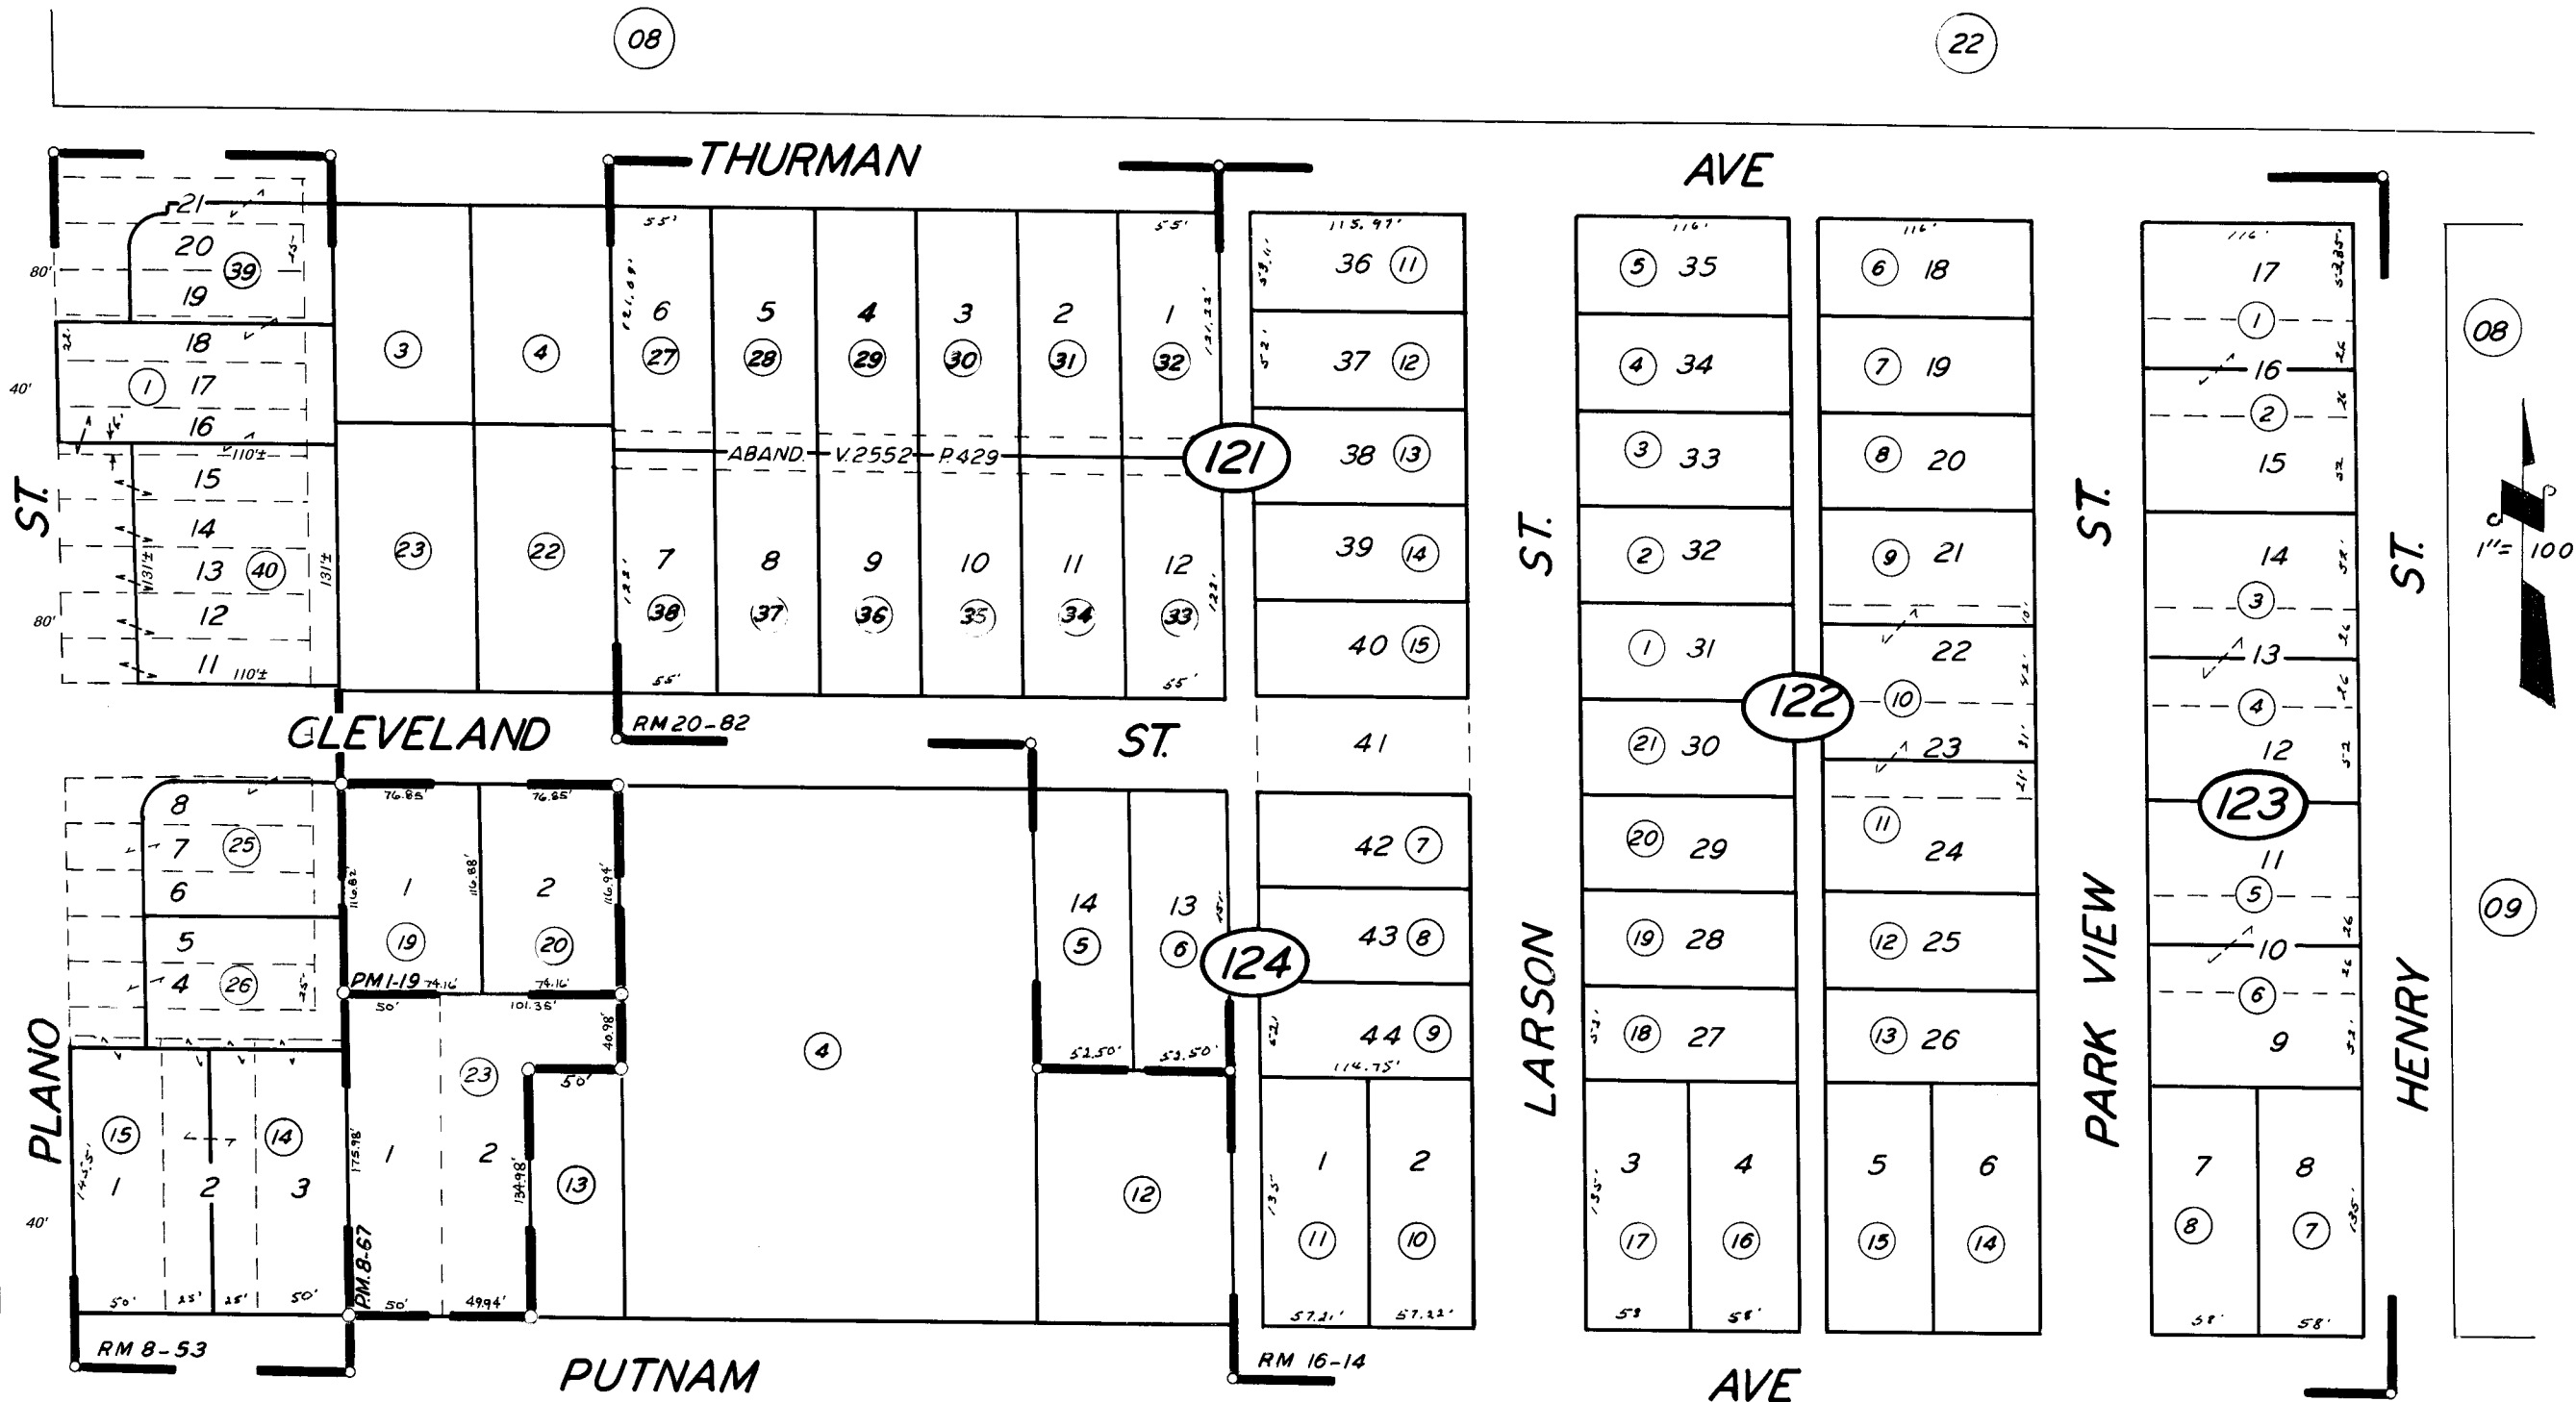

14

08

22

08

09

11

TRAEGER'S ADD. R.M.8-53
 PARK VIEW HEIGHTS R.M.16-14
 COMPTON ADD. R.M.20-82
 PARCEL MAP 19, P.M.1-19
 PARCEL MAP 767, P.M.8-67

CITY OF PORTERVILLE
 ASSESSOR'S MAPS BK. 253, PG. 12.
 COUNTY OF TULARE, CALIF.

NOTE - ASSESSOR'S BLOCK NUMBERS SHOWN IN ELLIPSES
 ASSESSOR'S PARCEL NUMBERS SHOWN IN CIRCLES

