
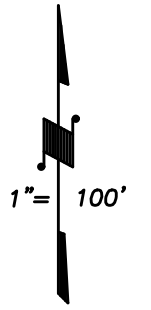


DISCLAIMER
 THIS MAP WAS PREPARED FOR LOCAL PROPERTY ASSESSMENT PURPOSES ONLY AND THE PARCELS SHOWN HEREON MAY NOT COMPLY WITH STATE AND LOCAL SUBDIVISION ORDINANCES, AND NO LIABILITY IS ASSUMED FOR THE USE OF THE INFORMATION SHOWN HEREON. R & T CODE SEC. 327, 408.3, ETC.

NLY. POR. NW 1/4 OF SW 1/4 SEC. 25 T.21S., R.27E., M.D.B.& M.

Tax Area Code
 004-084

253-20

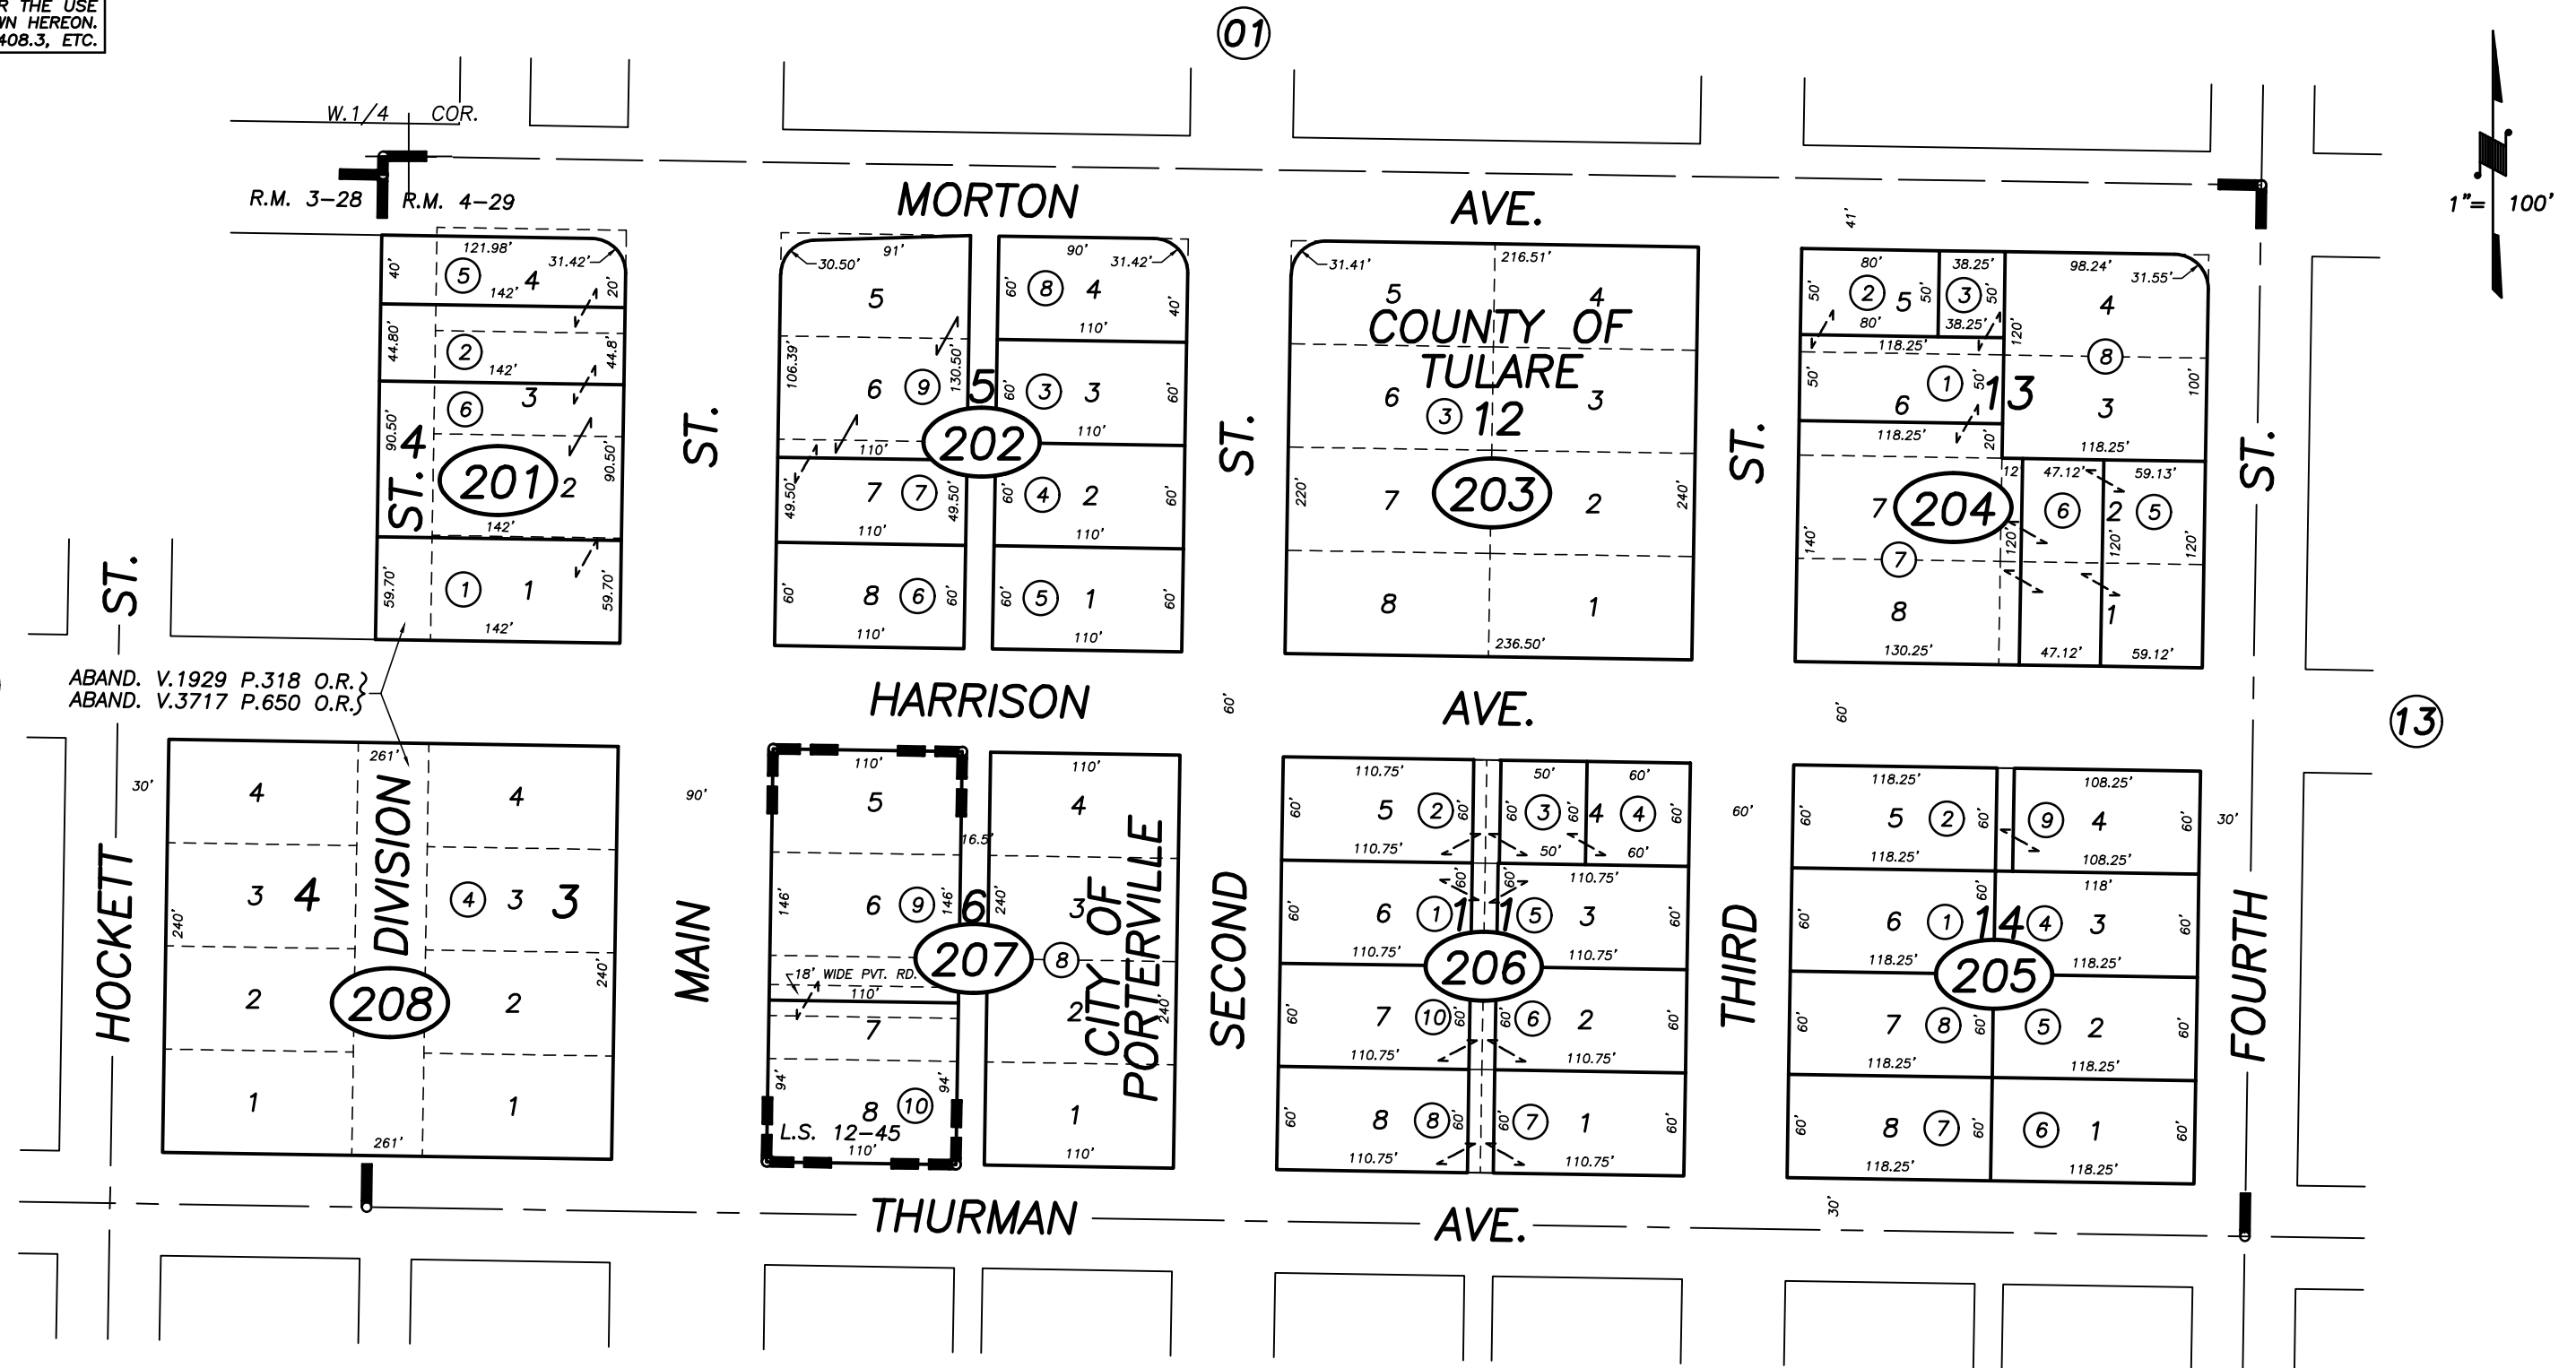

Bk. 252

ABAND. V.1929 P.318 O.R.
 ABAND. V.3717 P.650 O.R.

POR. B. HOCKETTS ADD., R.M. 3-28
 POR. PIONEER & MURPHY'S ADD., R.M. 4-29
 RECORD OF SURVEY, L.S. 12-45

CITY OF PORTERVILLE
 ASSESSOR'S MAPS BK. 253 , PG. 20
 COUNTY OF TULARE, CALIFORNIA, U.S.A.

NOTE: Assessor's Parcel Numbers Shown in Circles (1) (123)
 Assessor's Block Numbers Shown in Ellipses

2017-0007039	9/14/2017	GL
REVISION	DATE	TECH