


DISCLAIMER

THIS MAP WAS PREPARED FOR LOCAL PROPERTY ASSESSMENT PURPOSES ONLY. THE PARCELS SHOWN HEREON MAY NOT COMPLY WITH STATE AND LOCAL SUBDIVISION ORDINANCES. NO LIABILITY IS ASSUMED FOR THE USE OF THE INFORMATION HEREON.

REVISED: 09/22/2009
REASON: T.R.A.C CHANGE
CAD TECH: MLC

POR. SE 1/4 OF NE 1/4 OF SEC. 25, T.21S., R.27E., M.D.B. & M.

TAX CODE AREA 004-038 253-24

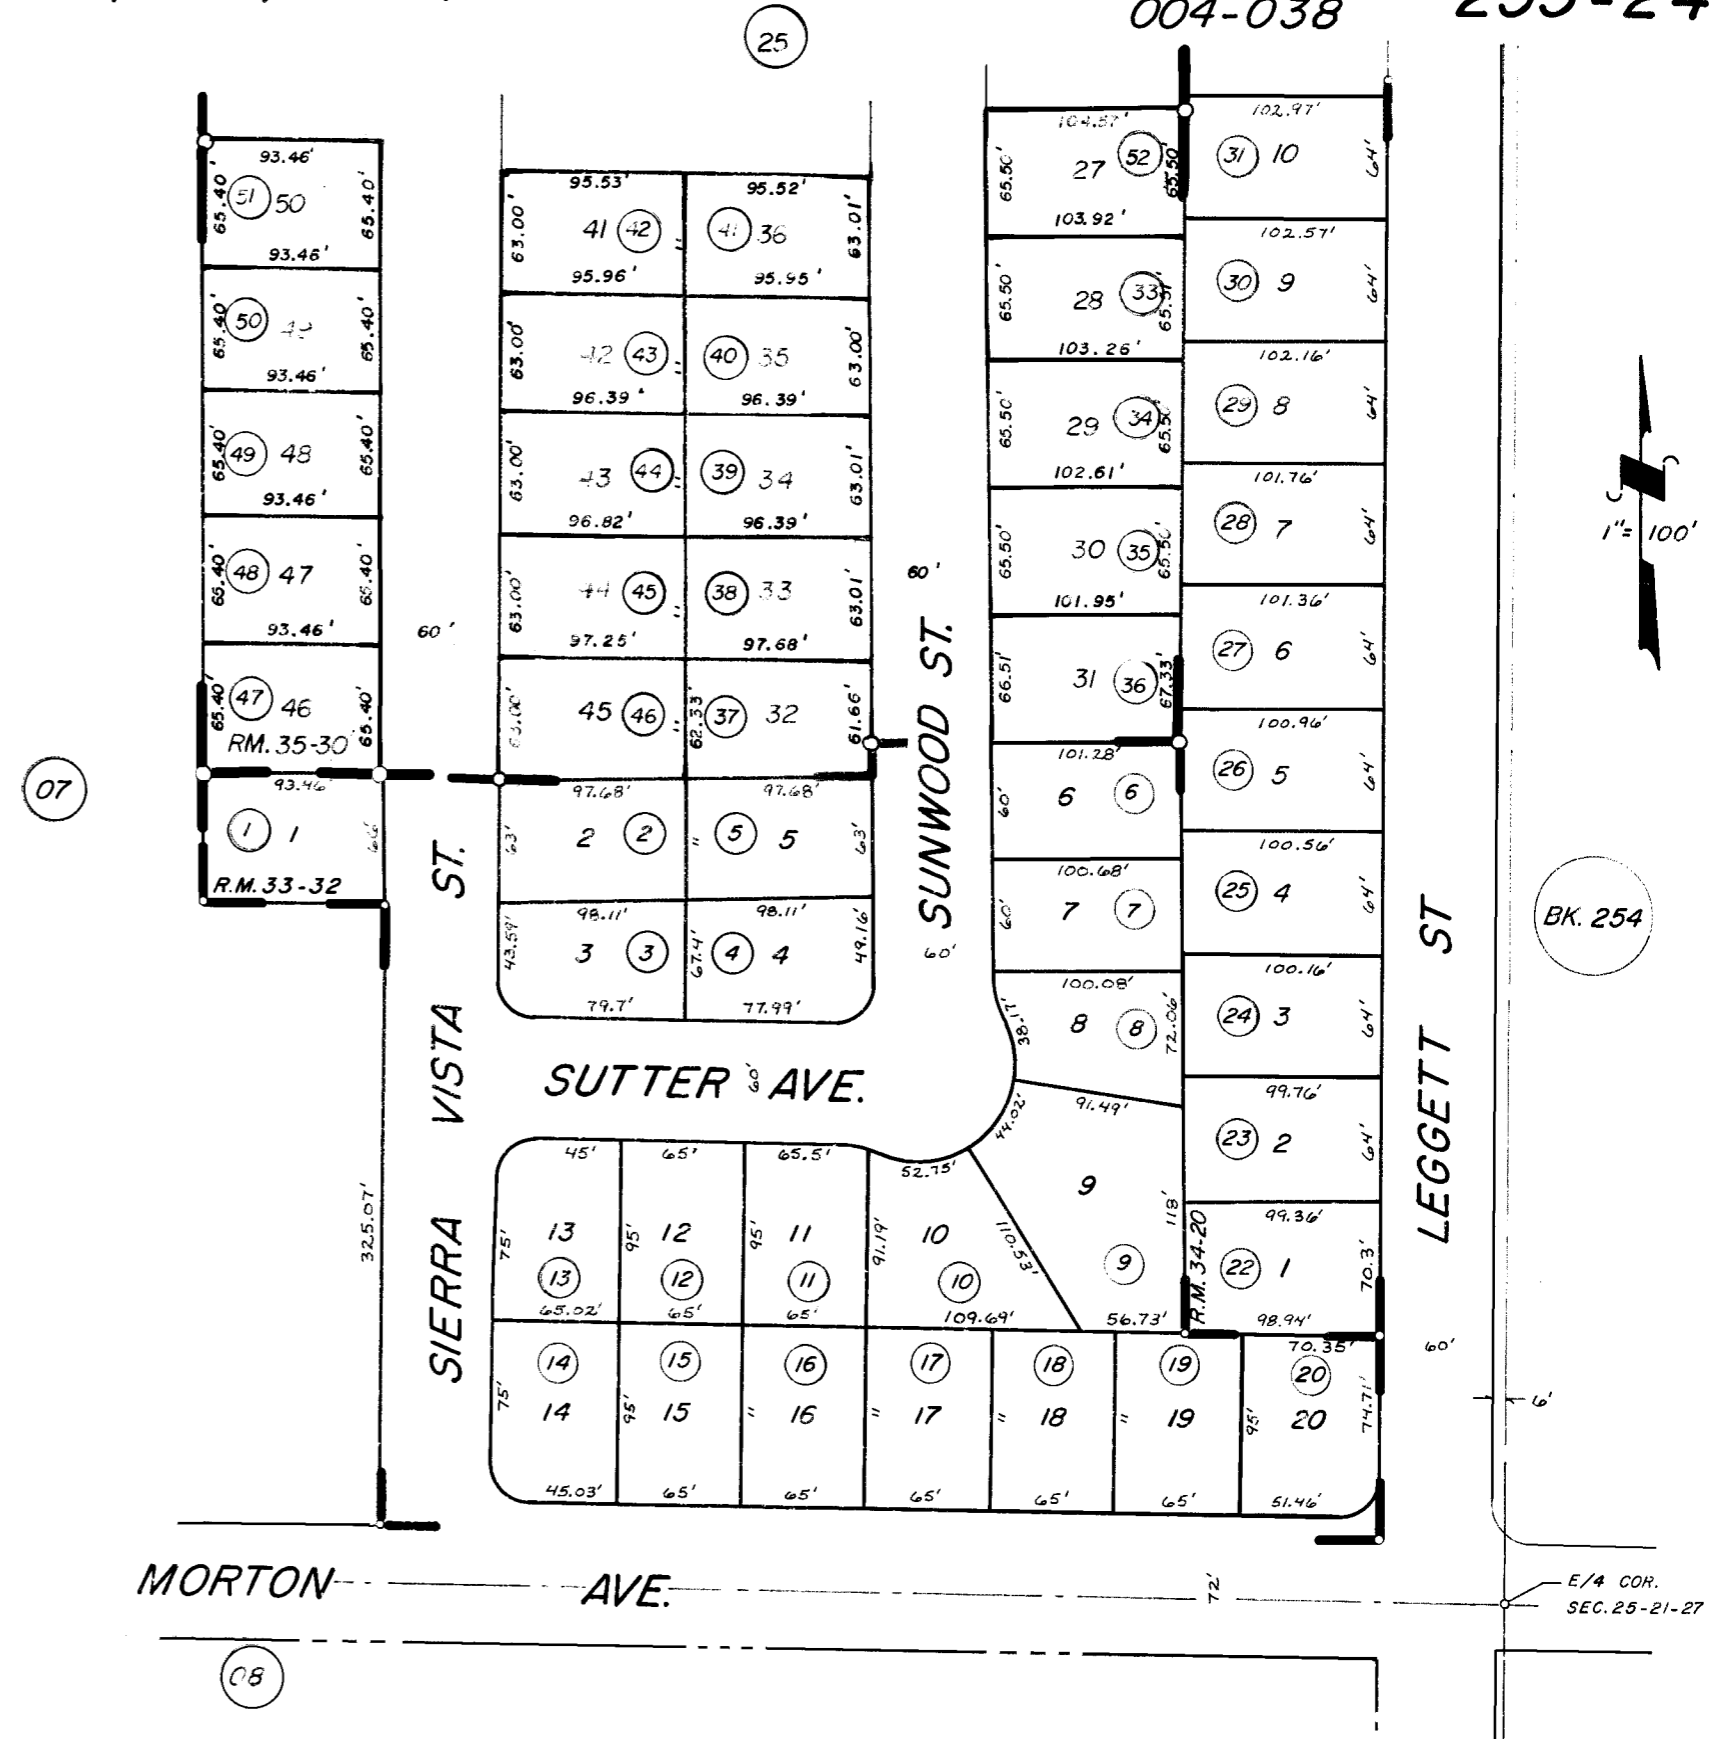

SIERRA WOODS UNIT 1 R.M. 33 - 32
POR. SIERRA WOODS UNIT 2 R.M. 34-20
POR. SIERRA WOODS UNITS 3 & 4 R.M. 35-30

CITY OF PORTERVILLE
ASSESSOR'S MAPS BK. 253 PG. 24
COUNTY OF TULARE, CALIF.

NOTE - ASSESSOR'S BLOCK NUMBERS SHOWN IN ELLIPSES
ASSESSOR'S PARCEL NUMBERS SHOWN IN CIRCLES