


DISCLAIMER

THIS MAP WAS PREPARED FOR LOCAL PROPERTY ASSESSMENT PURPOSES ONLY. THE PARCELS SHOWN HEREON MAY NOT COMPLY WITH STATE AND LOCAL SUBDIVISION ORDINANCES. NO LIABILITY IS ASSUMED FOR THE USE OF THE INFORMATION HEREON.

REVISED: 09/22/2009
REASON: T.R.A.C CHANGE
CAD TECH: MLC

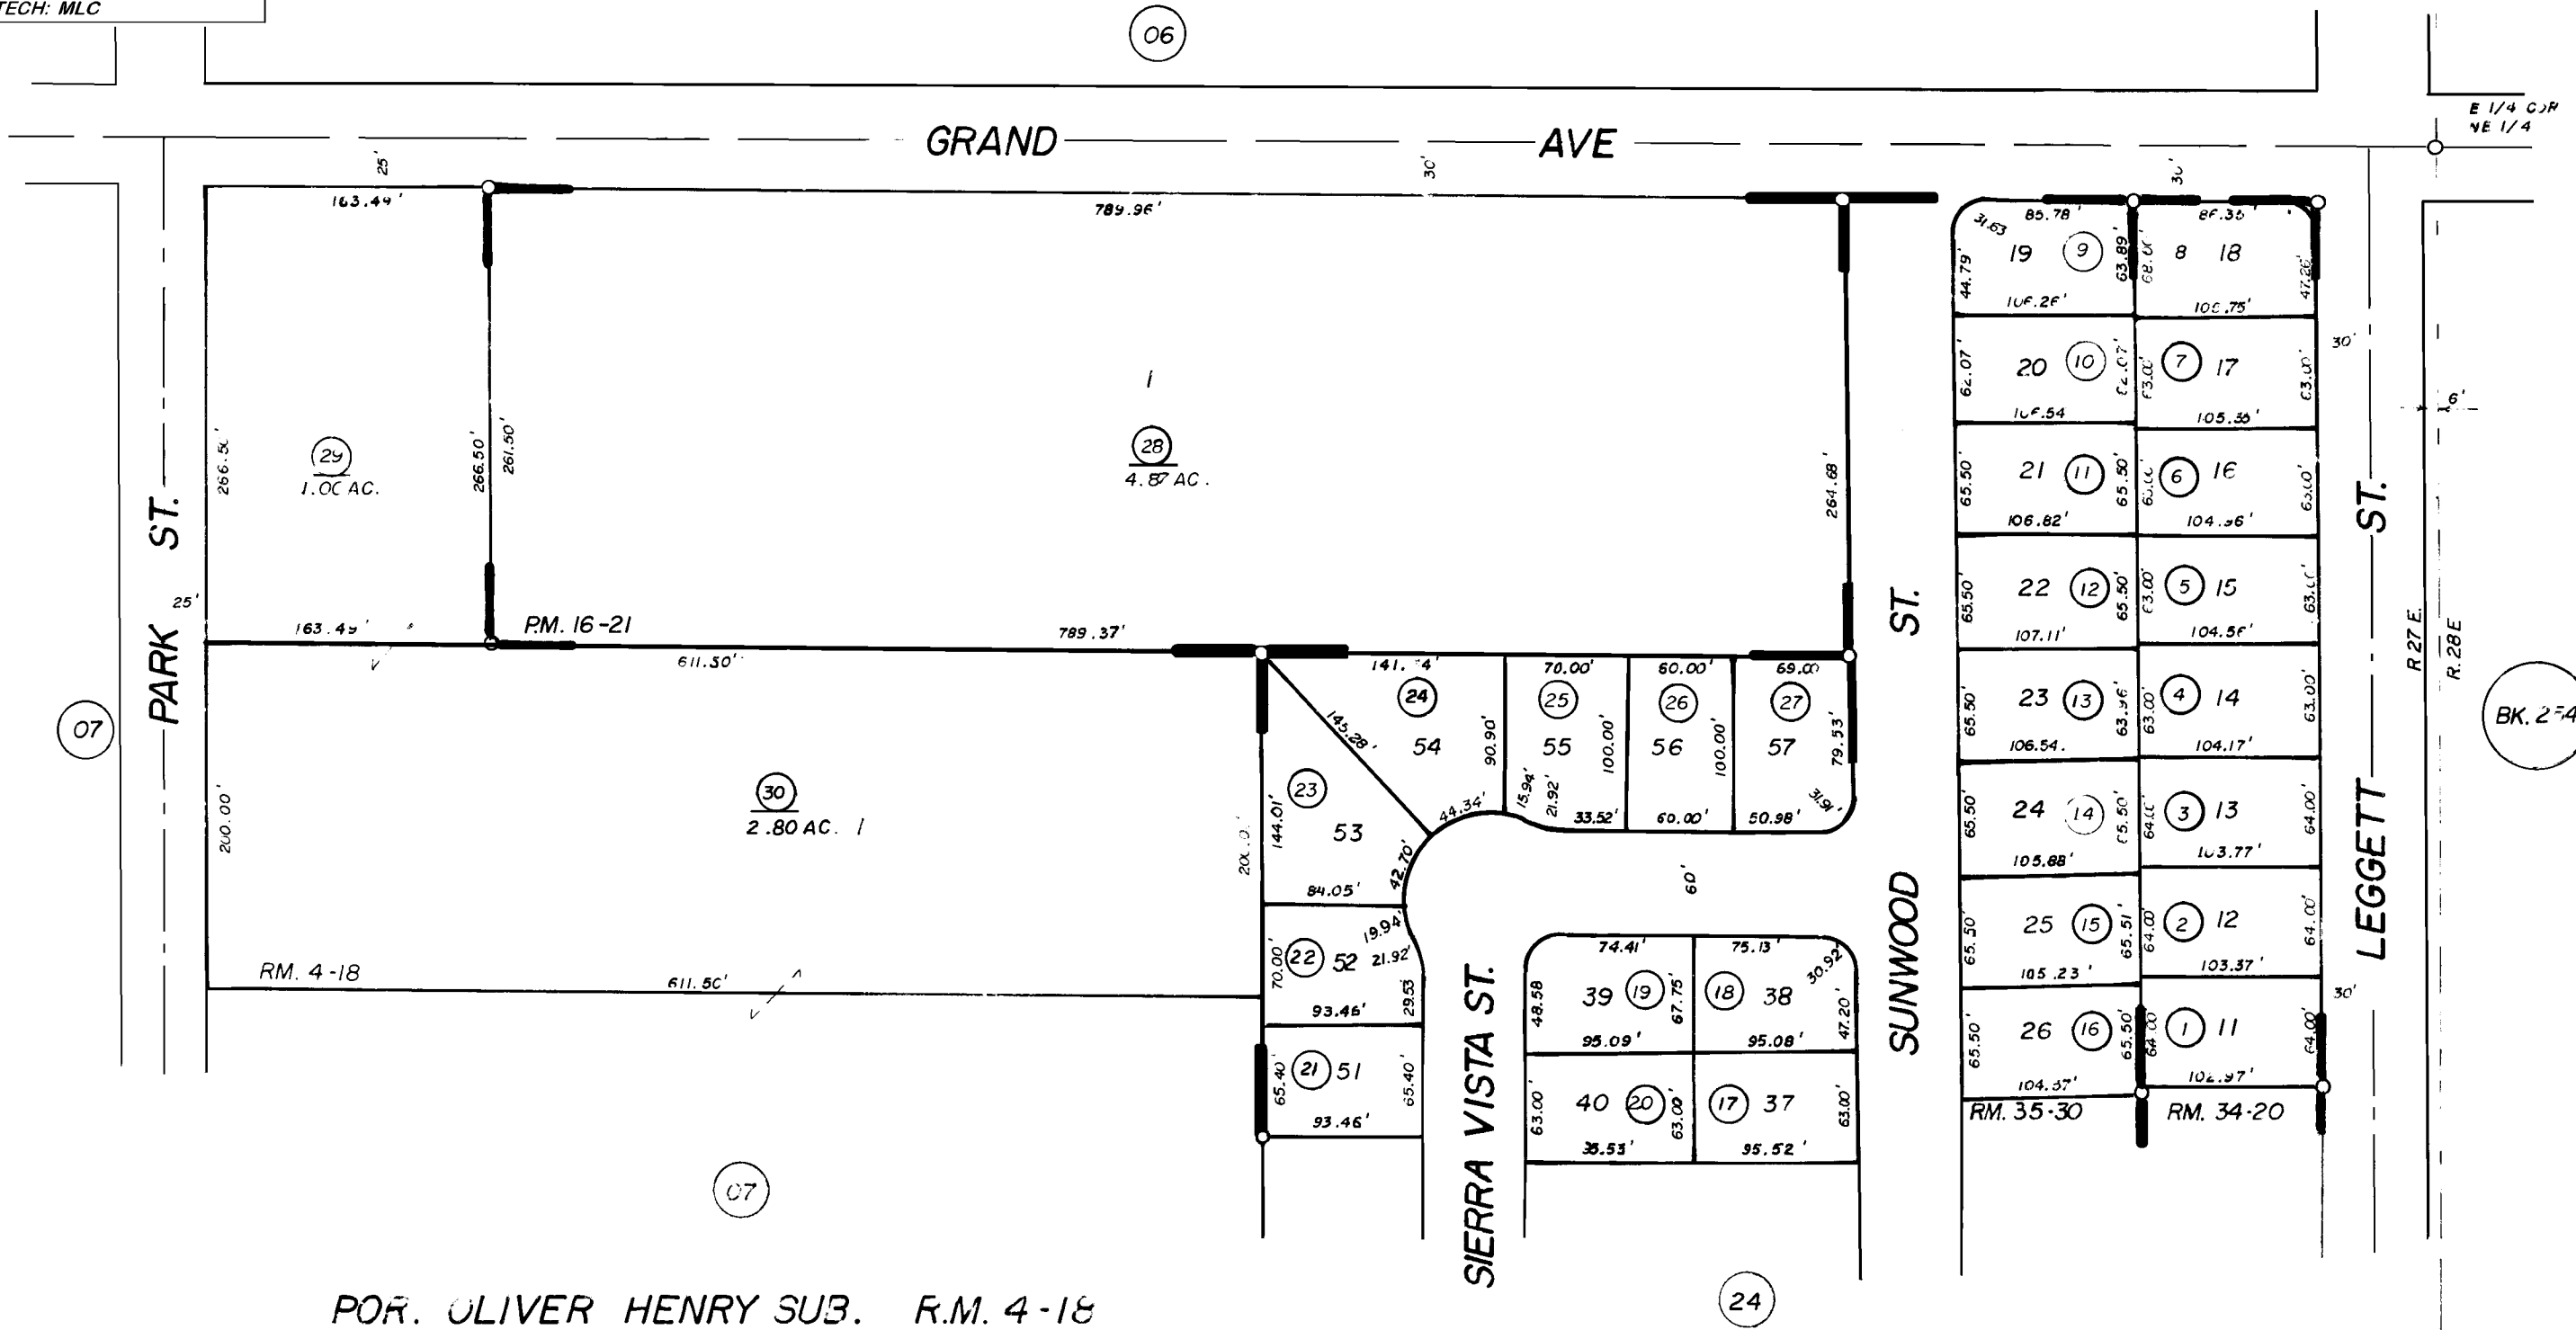

POR. OLIVER HENRY SUB. R.M. 4-18
POR. SIERRA WOODS UNIT 2 R.M. 34-20
POR. SIERRA WOODS UNITS 3 & 4 R.M. 35-30
PARCEL MAP 1520, R.M. 16-21

NOTE—ASSESSOR'S BLOCK NUMBERS SHOWN IN ELLIPSES
ASSESSOR'S PARCEL NUMBERS SHOWN IN CIRCLES