
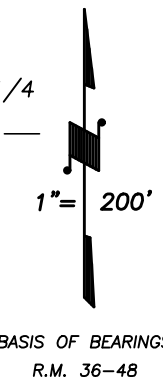
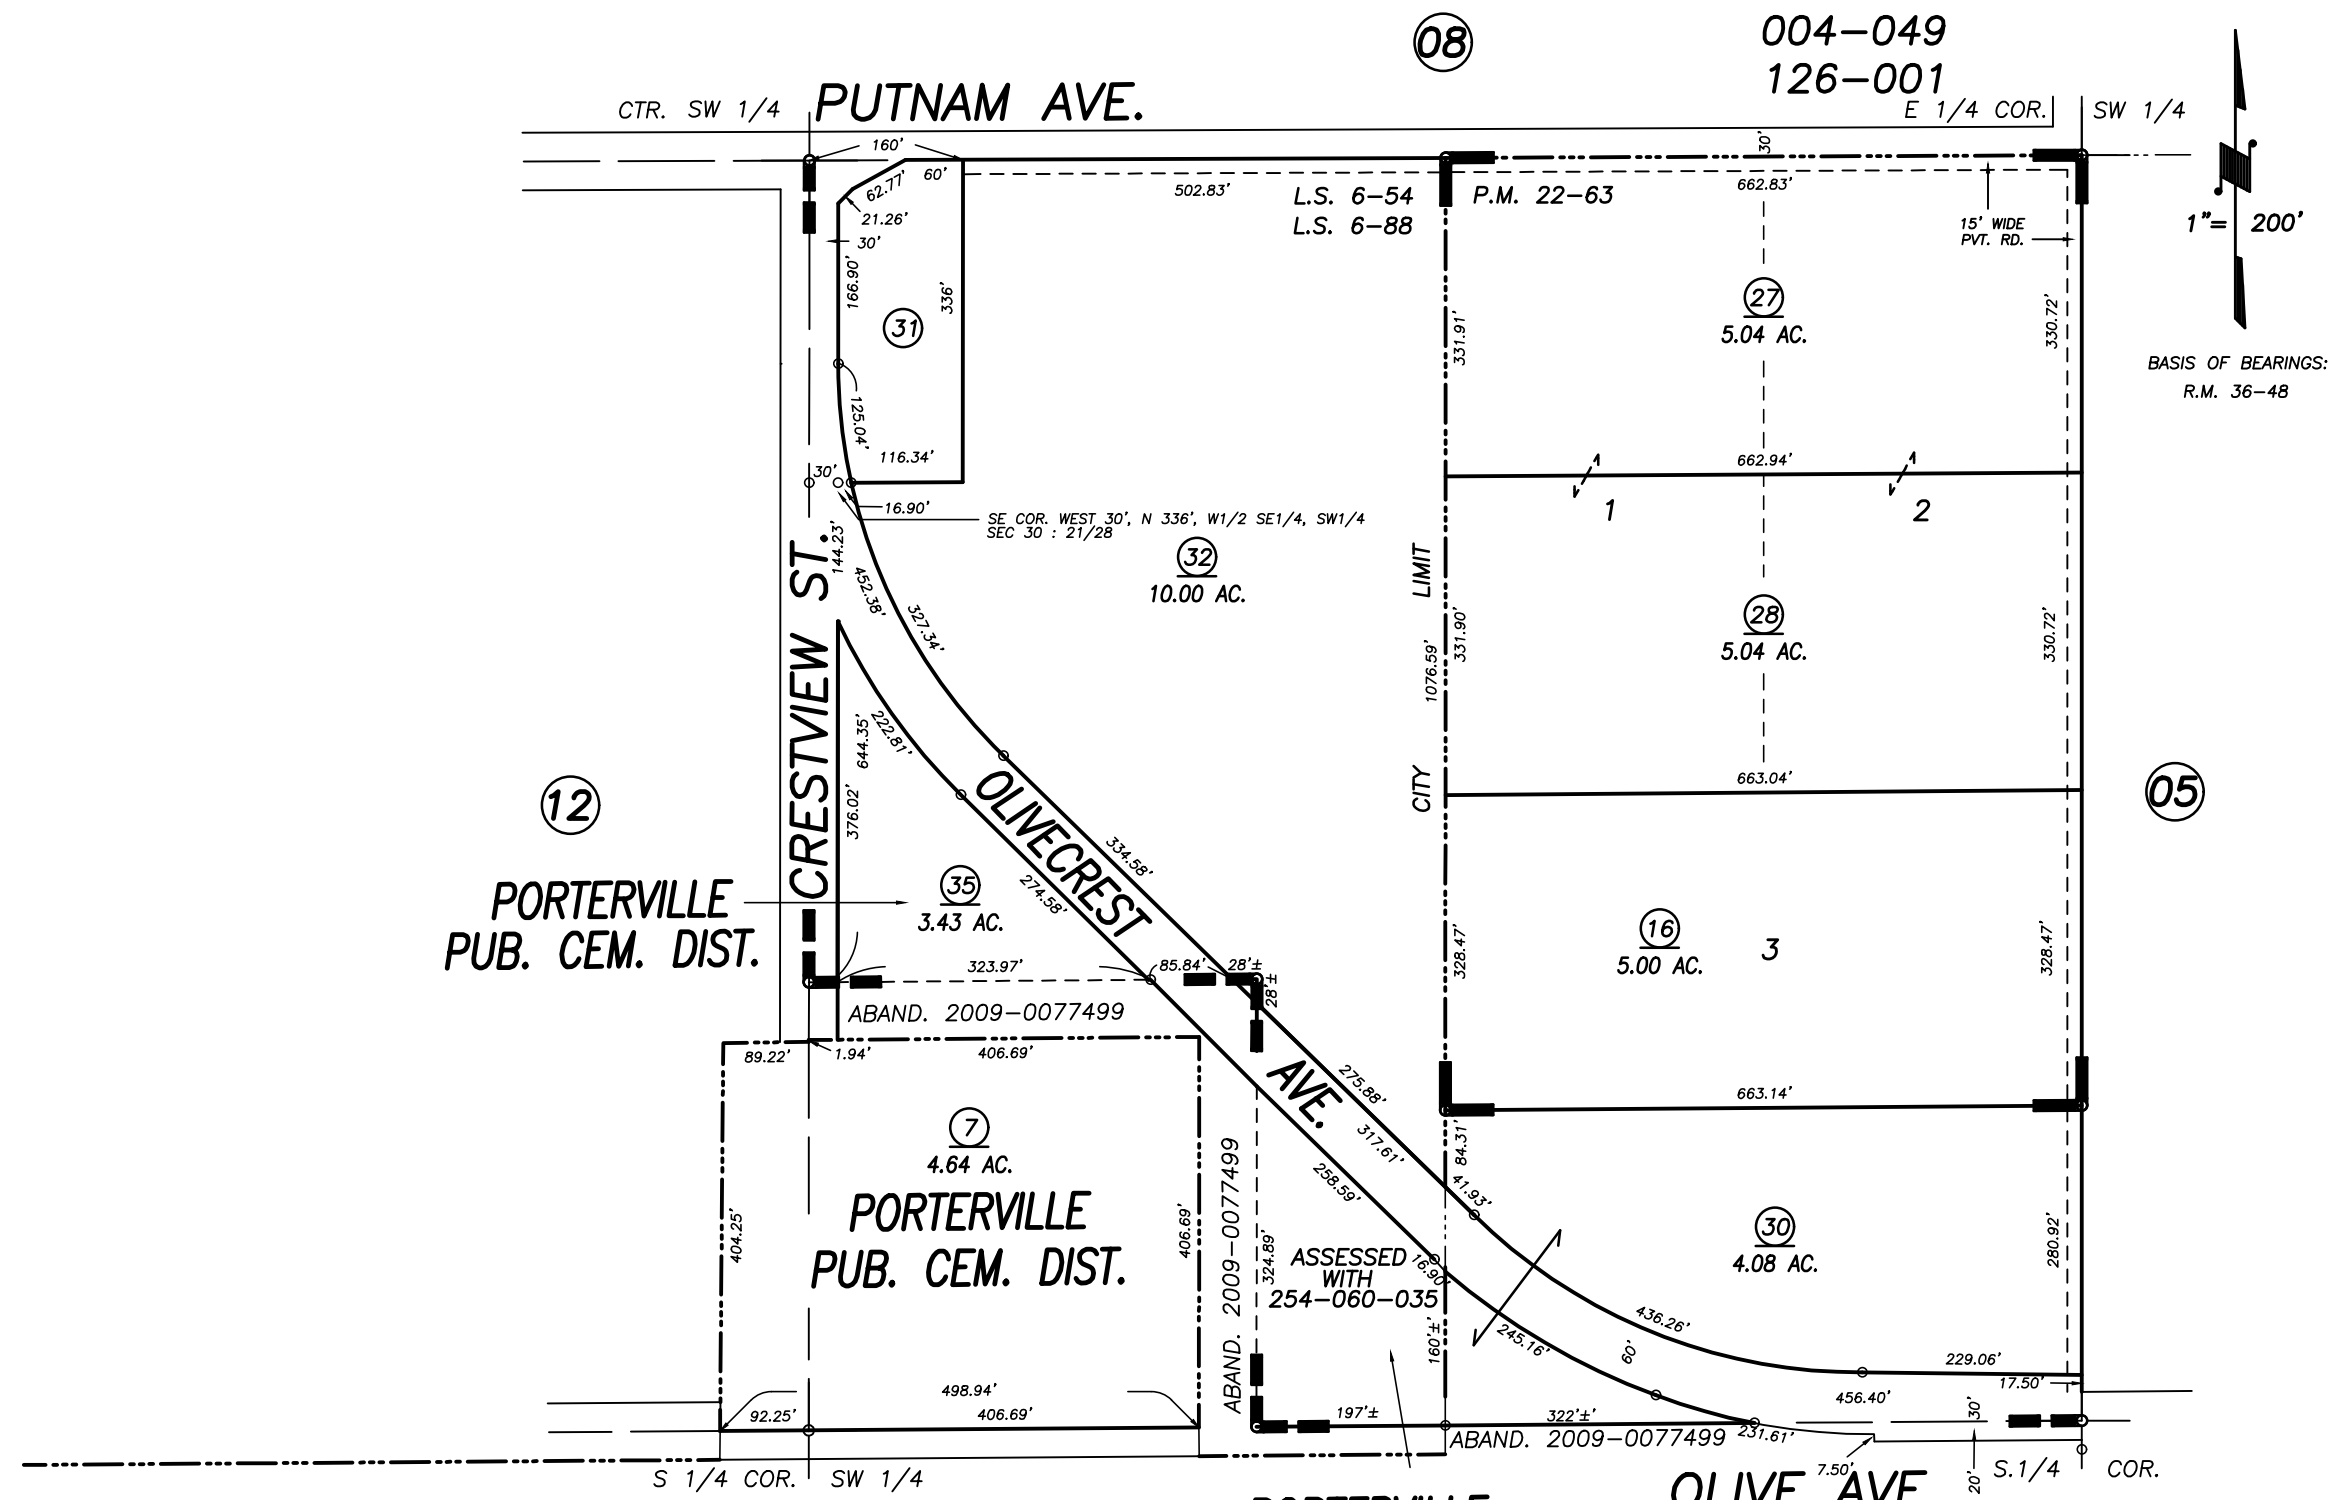


S1/2 OF SW1/4 SEC.30, T.21S., R.28E., M.D.B.&M.

Tax Area Codes 254-06

**DISCLAIMER**  
 THIS MAP WAS PREPARED FOR LOCAL PROPERTY ASSESSMENT PURPOSES ONLY AND THE PARCELS SHOWN HEREON MAY NOT COMPLY WITH STATE AND LOCAL SUBDIVISION ORDINANCES, AND NO LIABILITY IS ASSUMED FOR THE USE OF THE INFORMATION SHOWN HEREON. R & T CODE SEC. 327, 408.3, ETC.

004-000  
 004-002  
 004-049  
 126-001

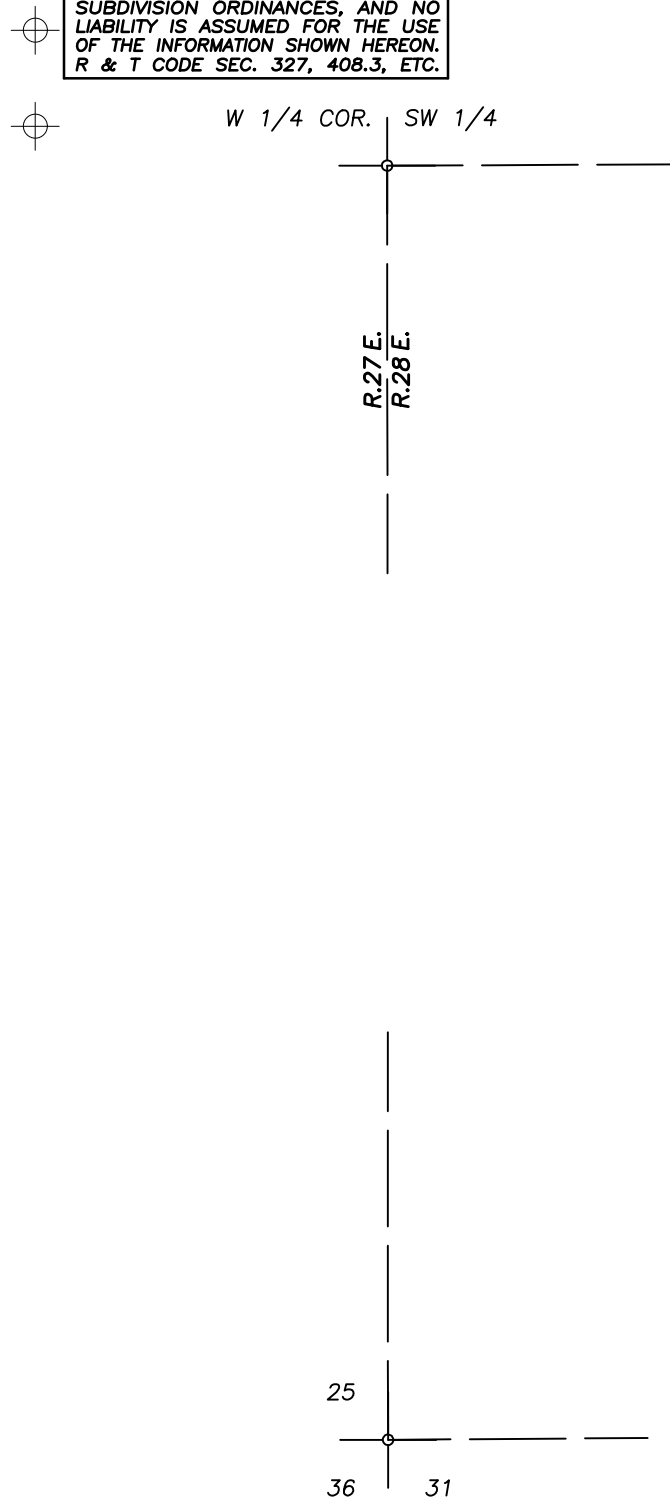

BASIS OF BEARINGS:  
 R.M. 36-48

POR. RECORD OF SURVEY, L.S. 6-54  
 POR. RECORD OF SURVEY, L.S. 6-88  
 PARCEL MAP NO. 2162, P.M. 22-63

PORTERVILLE  
 PUB. CEM. DIST.  
 VICINITY OF PORTERVILLE  
 ASSESSOR'S MAPS BK. 254 , PG. 06  
 COUNTY OF TULARE, CALIFORNIA, U.S.A.

Bk. 262

NOTE: Assessor's Parcel Numbers Shown in Circles (1) (123)  
 Assessor's Block Numbers Shown in Ellipses

2009-0077499	03/20/2018	NFL
REVISION	DATE	TECH