
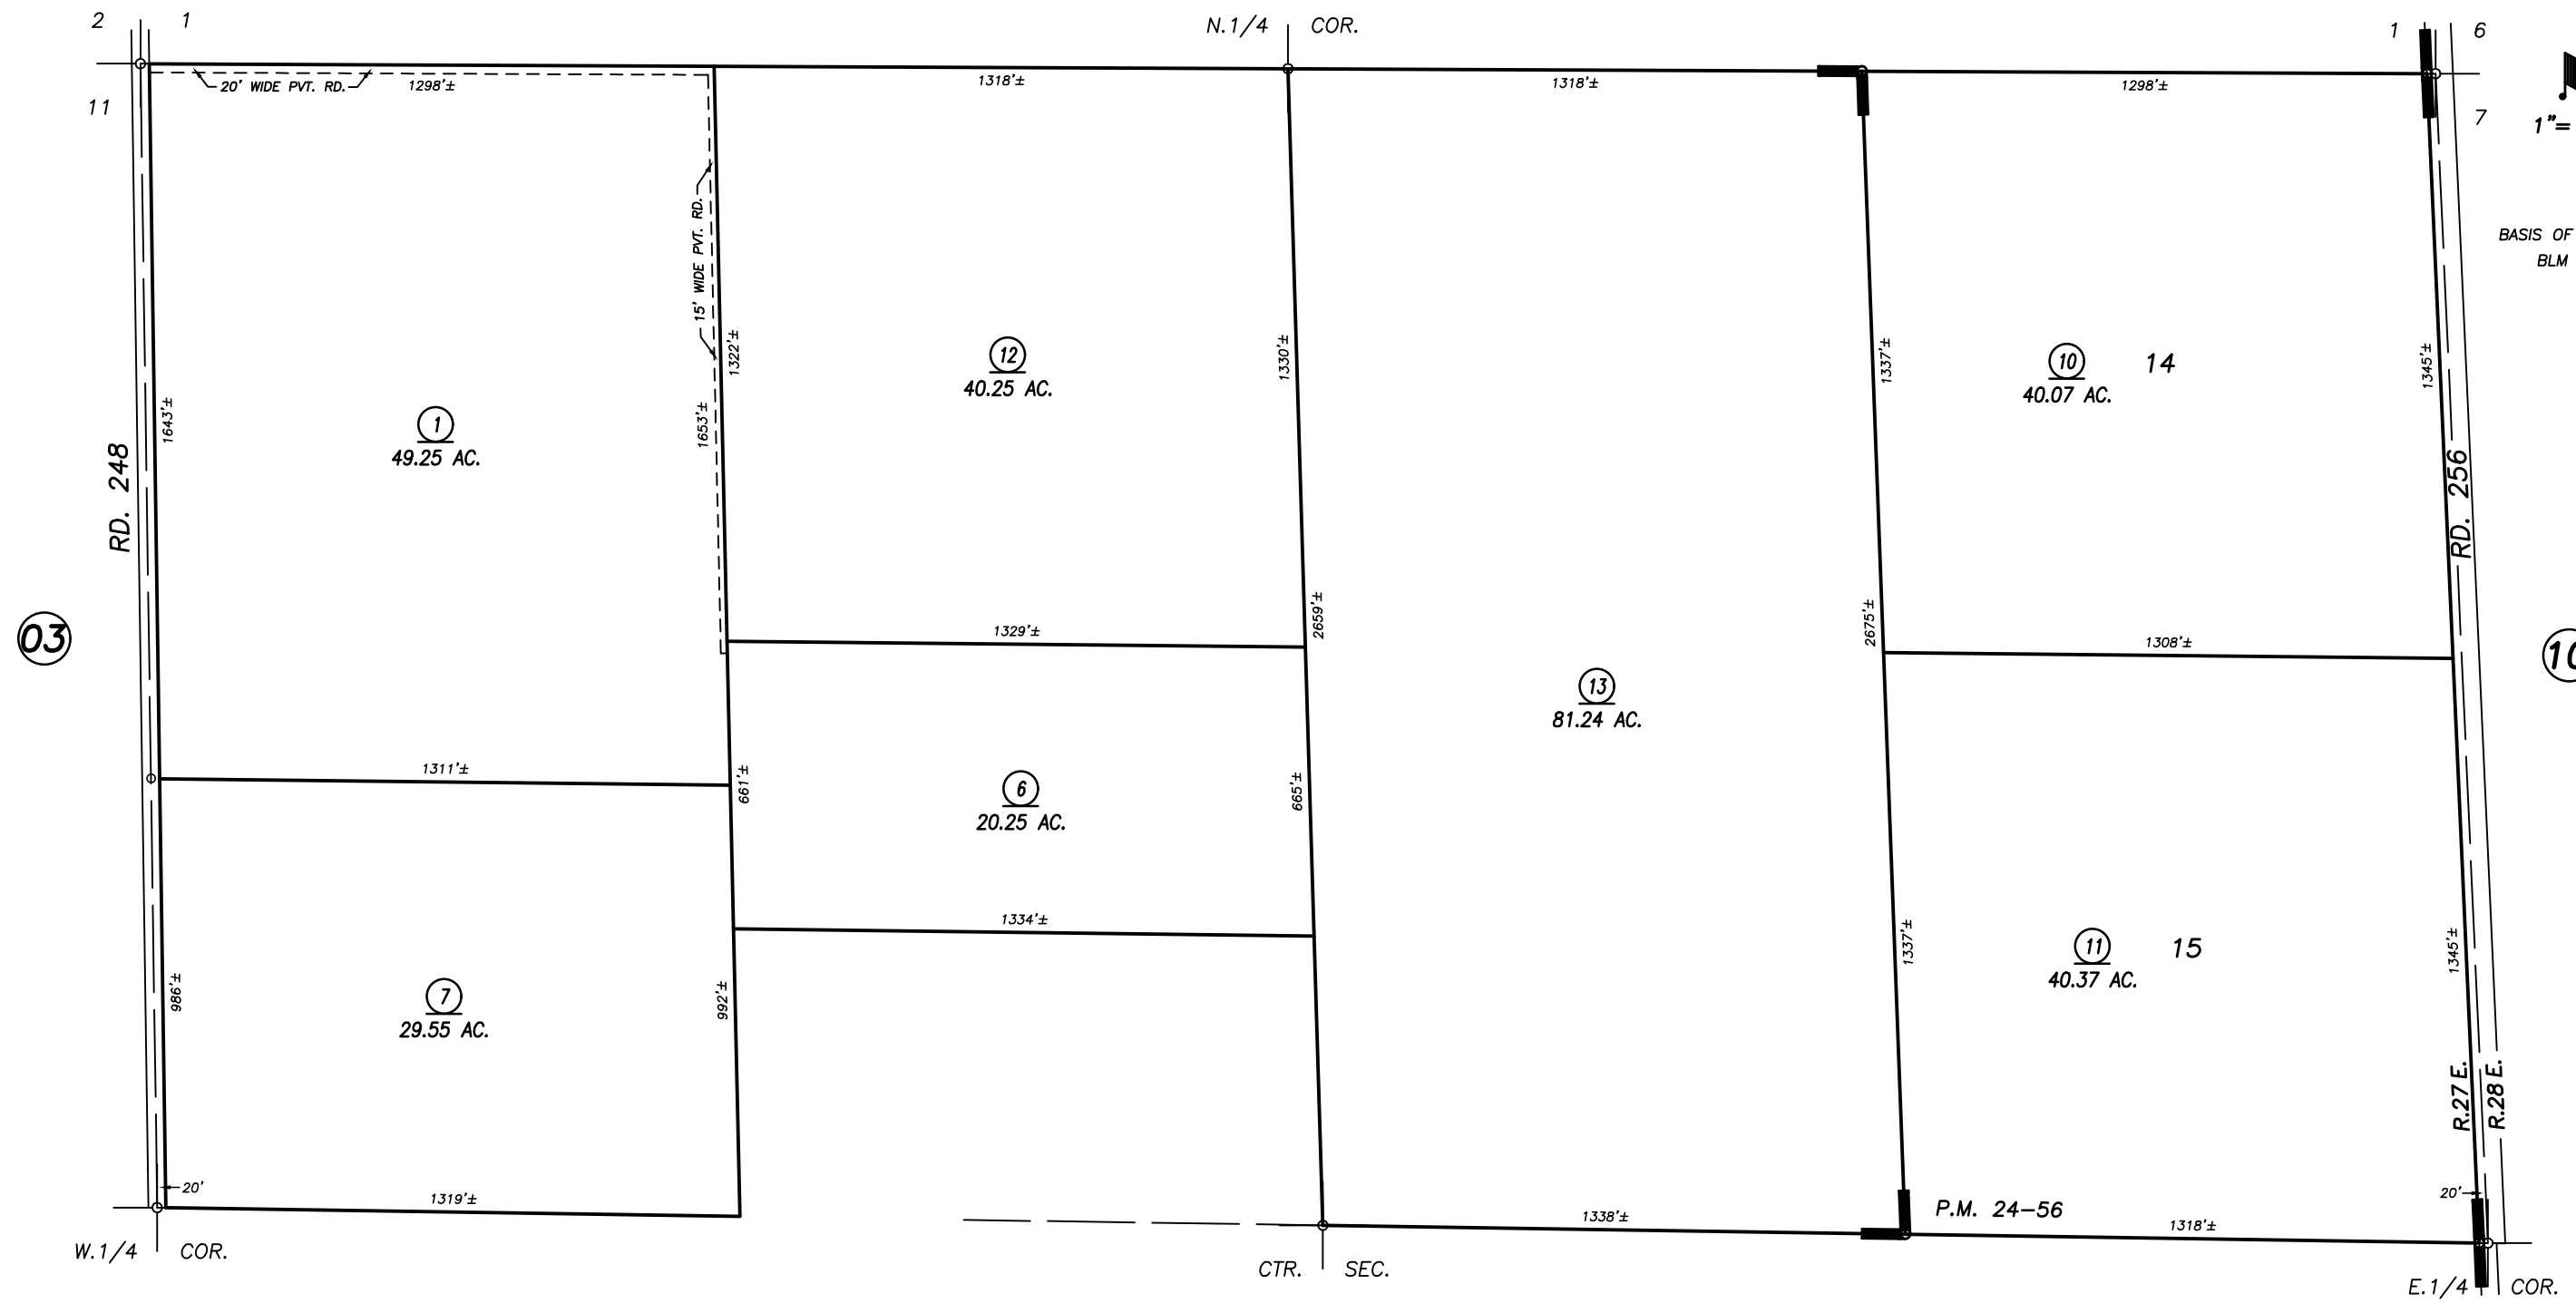
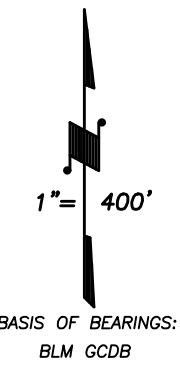


DISCLAIMER
 THIS MAP WAS PREPARED FOR LOCAL PROPERTY ASSESSMENT PURPOSES ONLY AND THE PARCELS SHOWN HEREON MAY NOT COMPLY WITH STATE AND LOCAL SUBDIVISION ORDINANCES, AND NO LIABILITY IS ASSUMED FOR THE USE OF THE INFORMATION SHOWN HEREON. R & T CODE SEC. 327, 408.3, ETC.

N1/2 SEC.12, T.21S., R.27E., M.D.B.&M.

Tax Area Codes
 139-002 255-08
 139-005

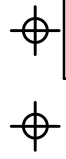

POR. PARCEL MAP NO. 2355, P.M. 24-56

VICINITY OF PORTERVILLE
 ASSESSOR'S MAPS BK. 255 , PG.08
 COUNTY OF TULARE, CALIFORNIA, U.S.A.

NOTE: Assessor's Parcel Numbers Shown in Circles (1) (123)
 Assessor's Block Numbers Shown in Ellipses (07) (09) (10) (11) (12) (13) (14) (15)

FIXED SECTION NOTE	11/13/2017	ASG
REVISION	DATE	TECH