


**DISCLAIMER**  
 THIS MAP WAS PREPARED FOR LOCAL PROPERTY ASSESSMENT PURPOSES ONLY. THE PARCELS SHOWN HEREON MAY NOT COMPLY WITH STATE AND LOCAL SUBDIVISION ORDINANCES. NO LIABILITY IS ASSUMED FOR THE USE OF THE INFORMATION HEREON. R & T CODE SEC. 327, 408.3, ETC.  
 REVISED: 06/10/2015  
 REASON: 2015-0003592  
 CAD TECH: ARP

POR. S 1/2 OF SW 1/4 SEC. 14, T.21S., R.27E., M.D.B. & M.

TAX CODE AREA **255-25**  
**126-001**  
**004-109**  
**004-149**

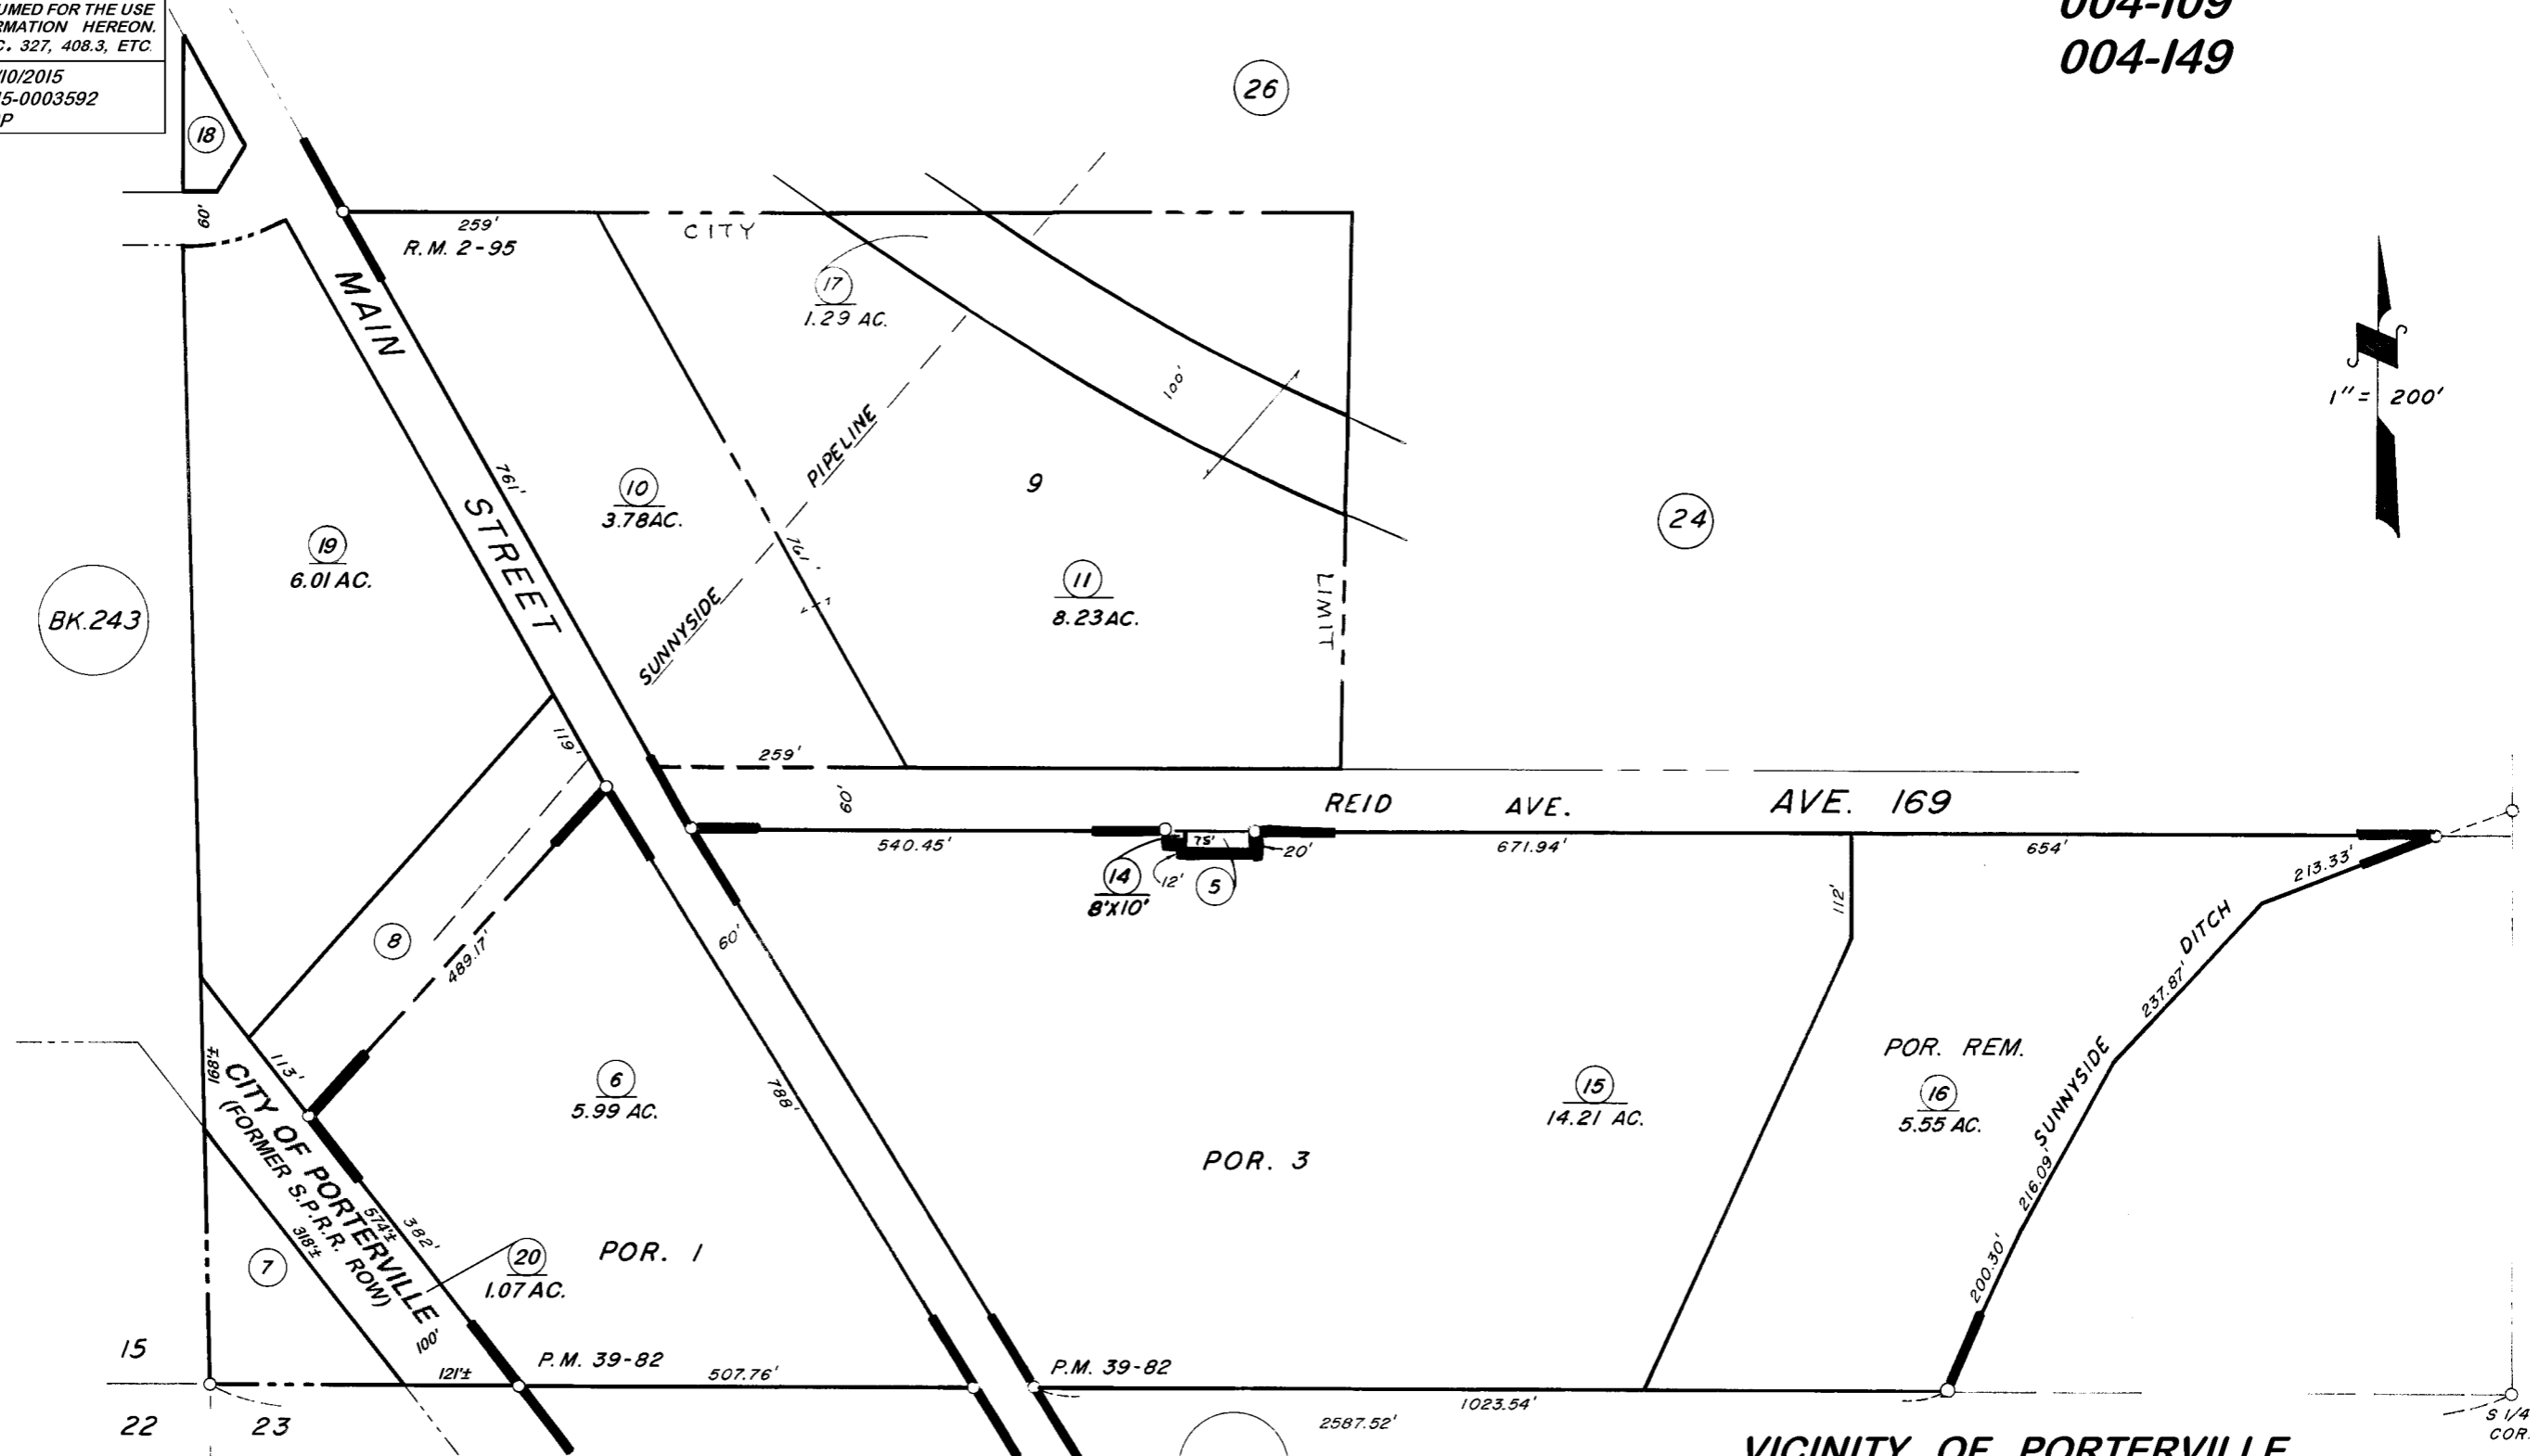

POR. SUNNYSIDE ORANGE COL. R.M. 2-95.  
 POR. PARCEL MAP 3879 P.M. 39-82

VICINITY OF PORTERVILLE  
 ASSESSOR'S MAPS BK. 255, PG. 25.  
 COUNTY OF TULARE, CALIF.

NOTE --- ASSESSOR'S BLOCK NUMBERS SHOWN IN ELLIPSES  
 ASSESSOR'S PARCEL NUMBERS SHOWN IN CIRCLES